

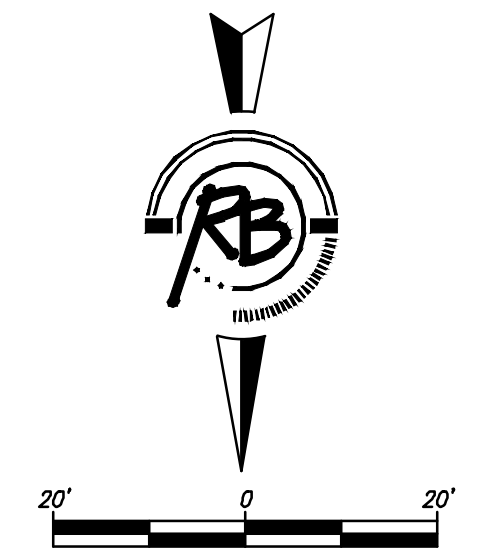


UNPLATTED

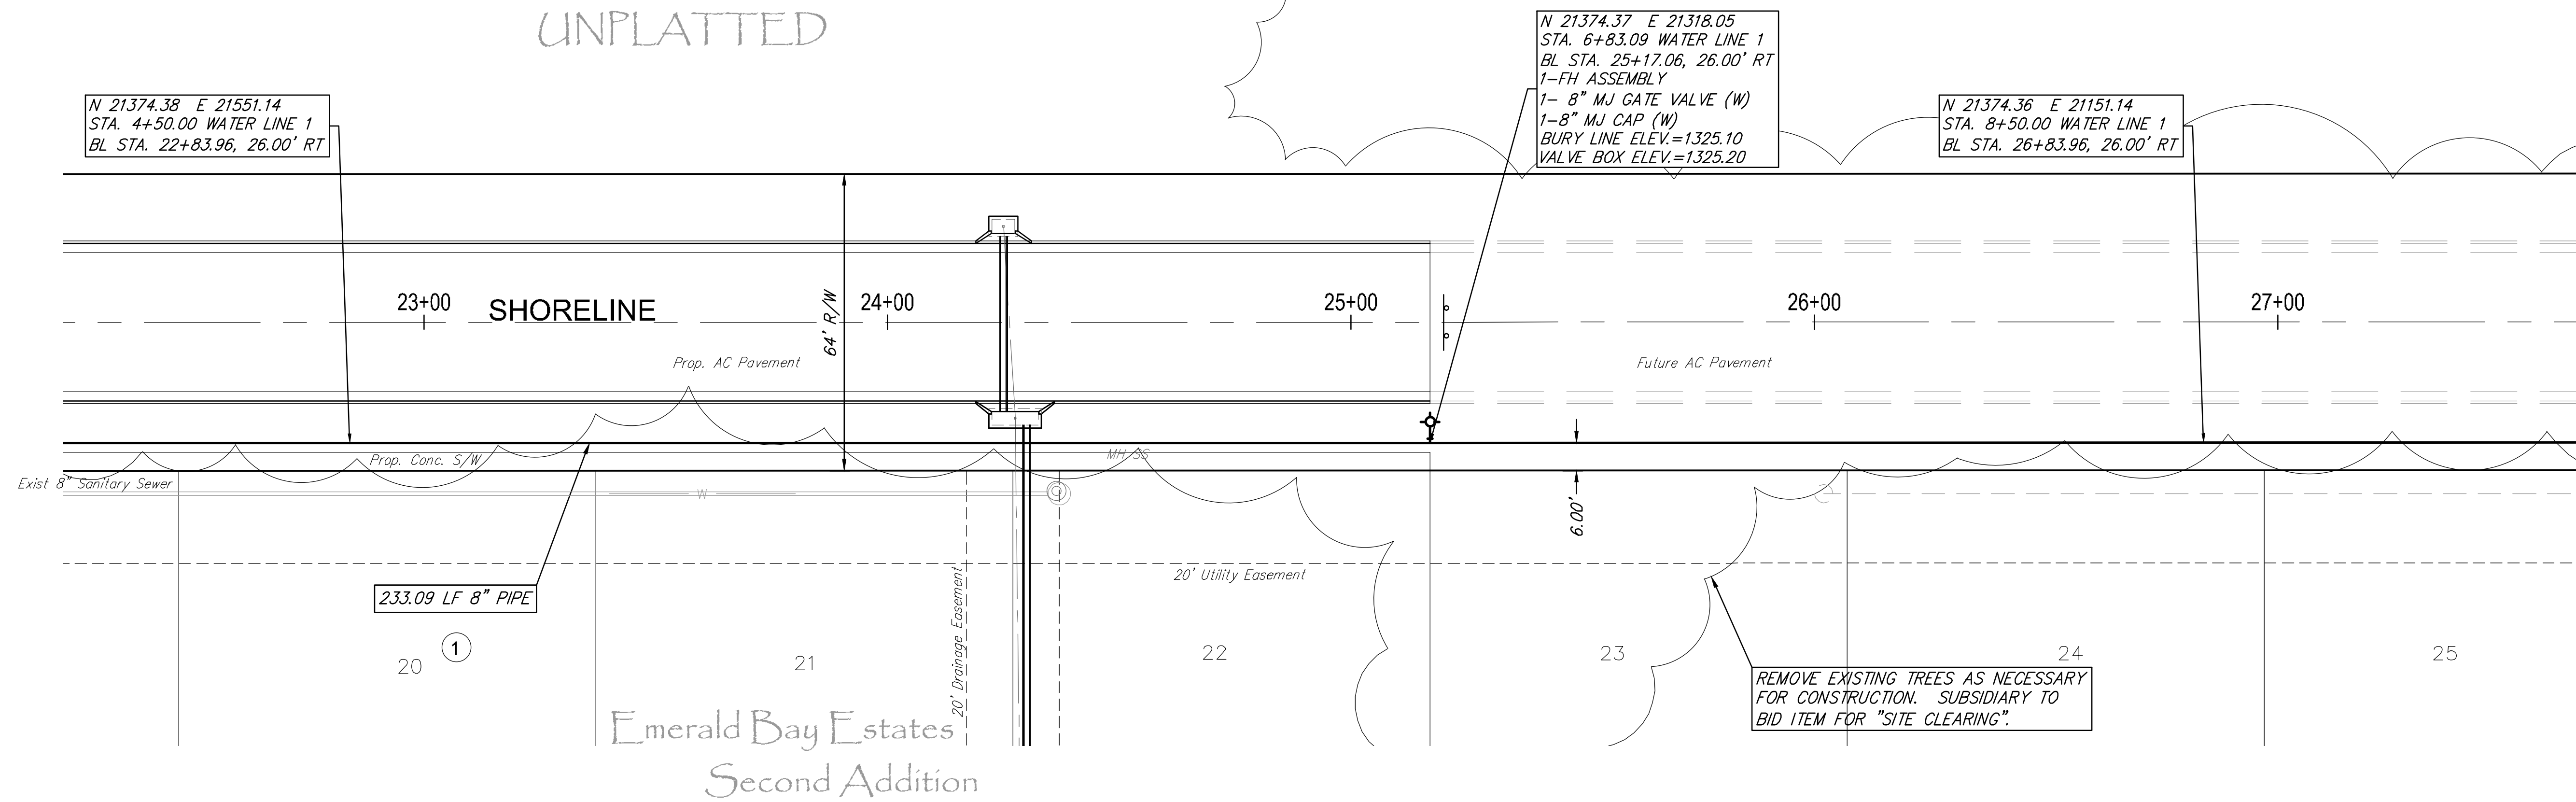

Emerald Bay Estates
Second Addition

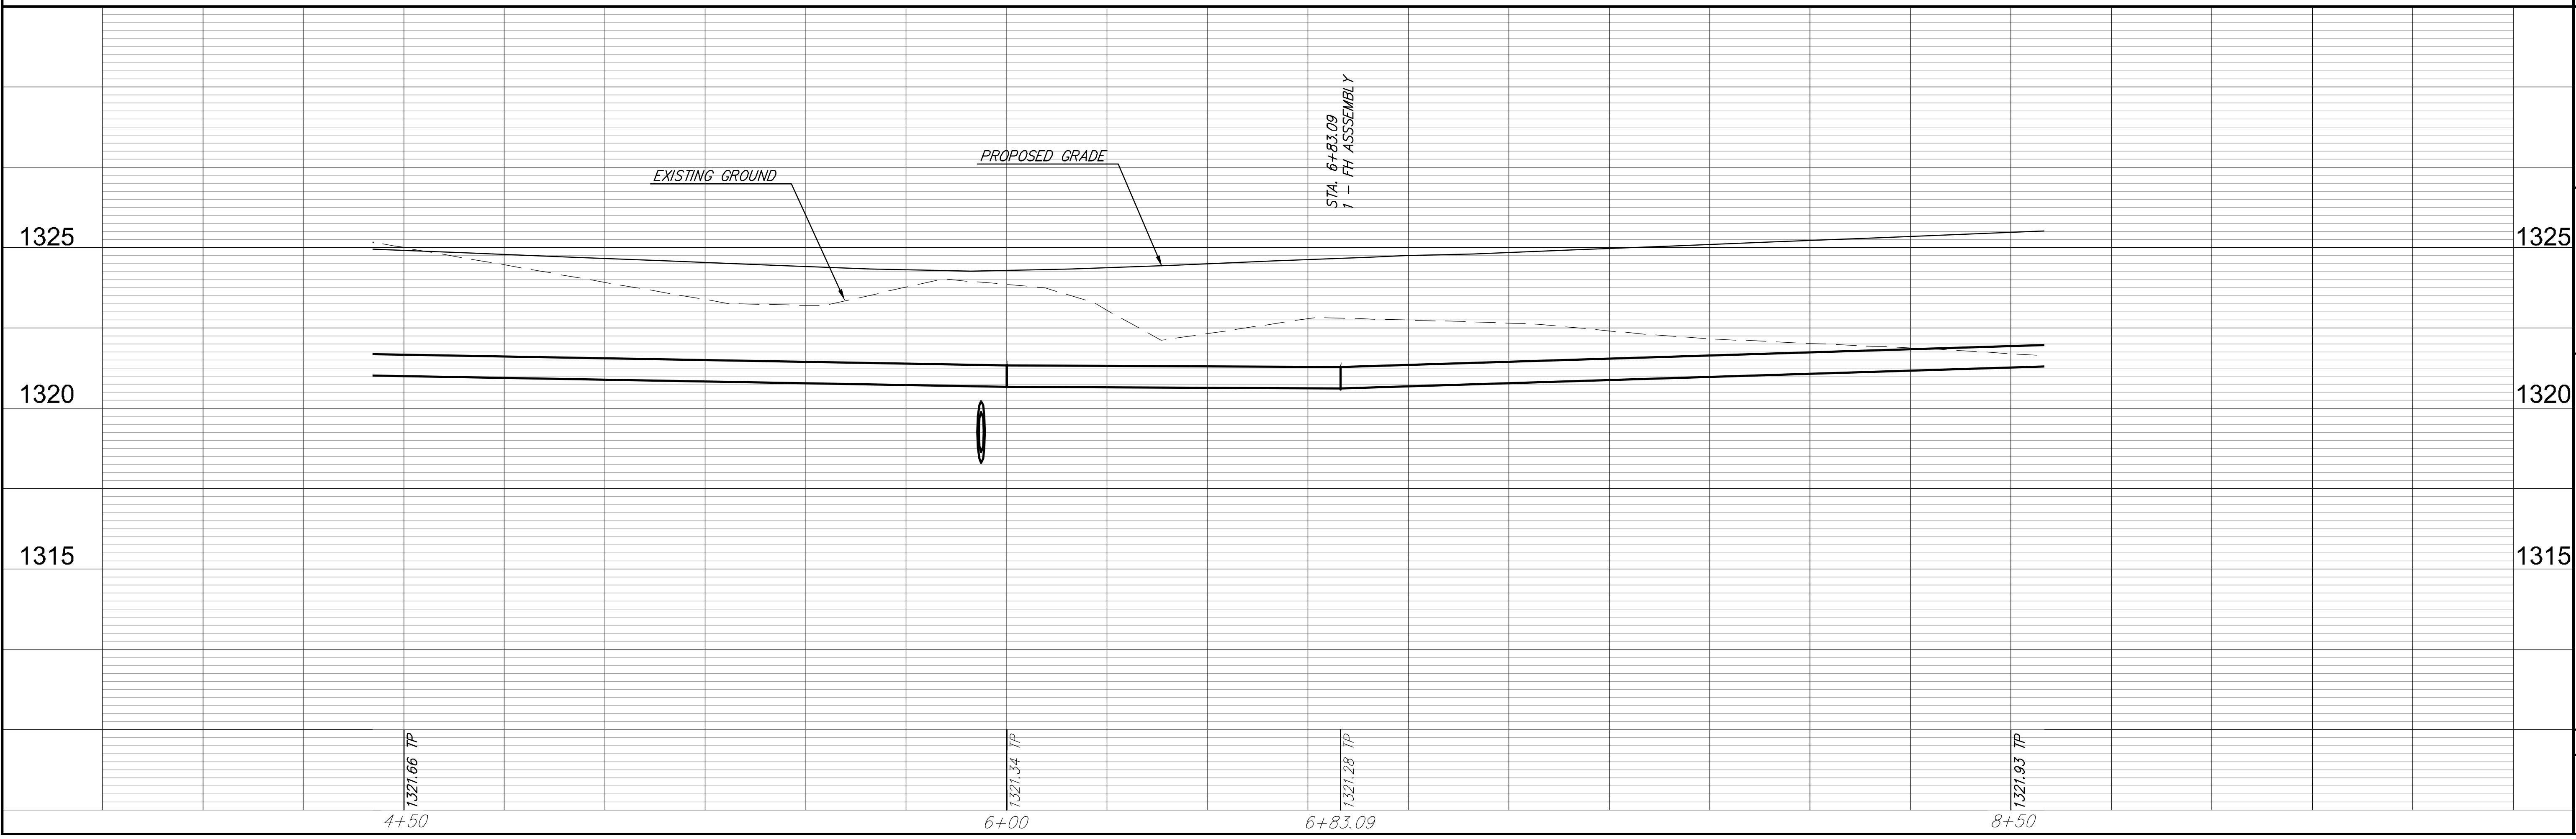

 Kuggles & Bohm, P.A. Professional Surveying, Land Planning 801 North Main Street Wichita, Kansas 67202 www.kugglesandbohm.com Email: info@kugglesandbohm.com	PROJECT NUMBER 448-90453	DESIGN AML UTILITY	DRAWN AML DATE Oct. 8, 2012	REVISIONS REVIEW REVIEW
	WATER LINE IMPROVEMENTS LINE 1 WICHITA, KANSAS		DRAWING FILE ENGINEERING BASE [04 Line 1]	
RB JOB 4005E	SHEET 4 OF 7			