

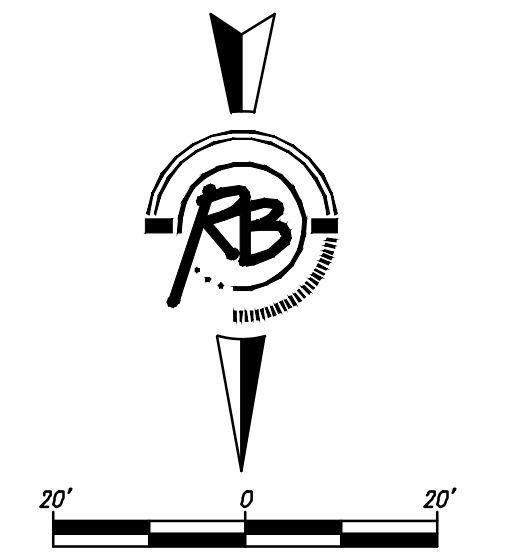


UNPLATTED

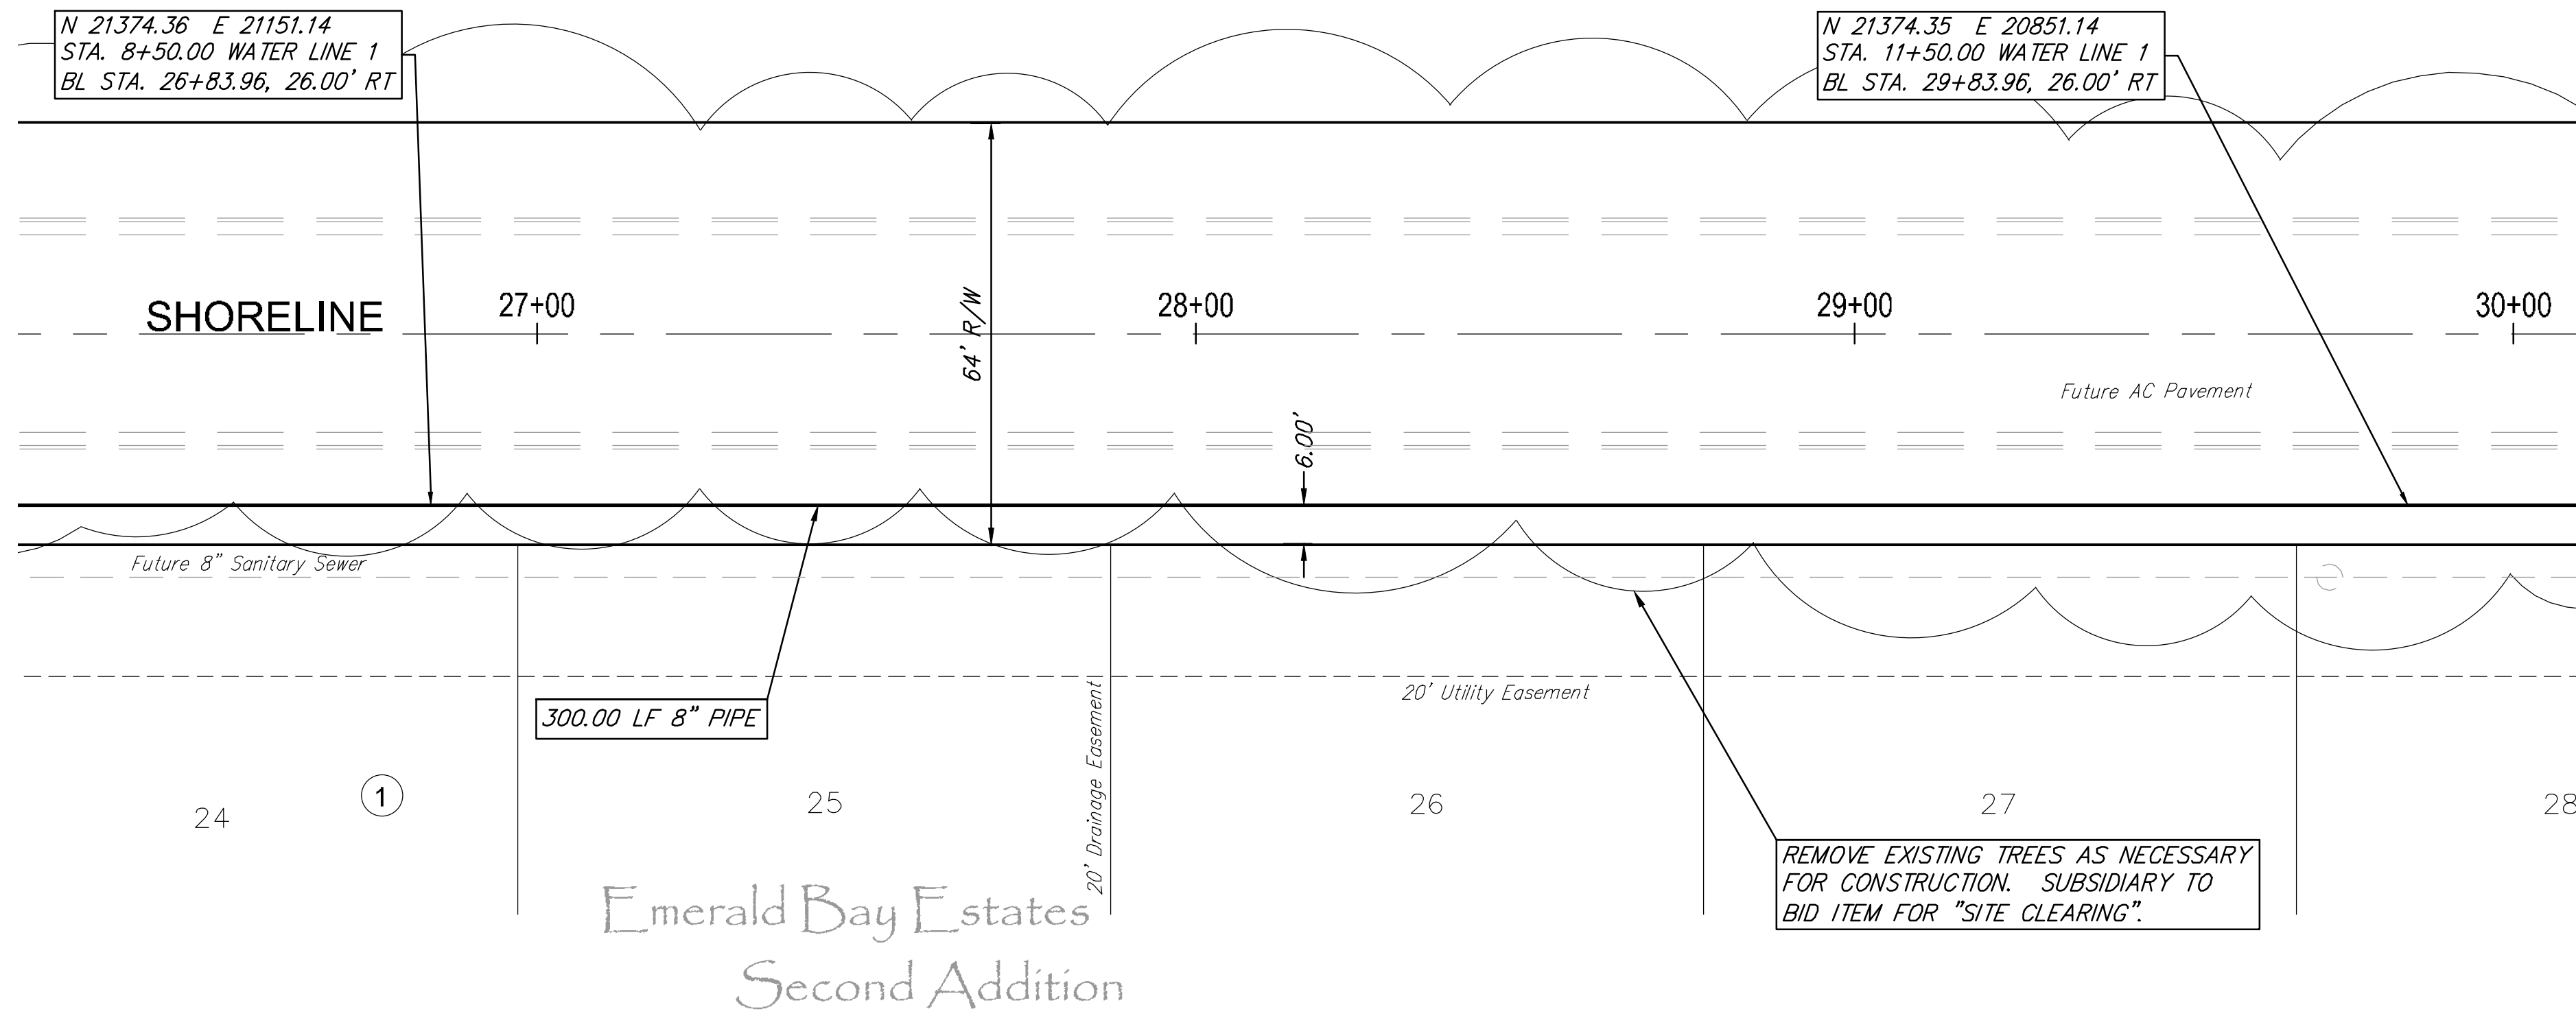

Kuggles & Bohin, P.A.
 Engineering, Surveying, Land Planning
 904 North Main Street
 Wichita, Kansas 67202
 www.kugglesbohincpa.com
 Phone: 316.261.0000
 Fax: 316.261.0001
 Email: info@kugglesbohincpa.com

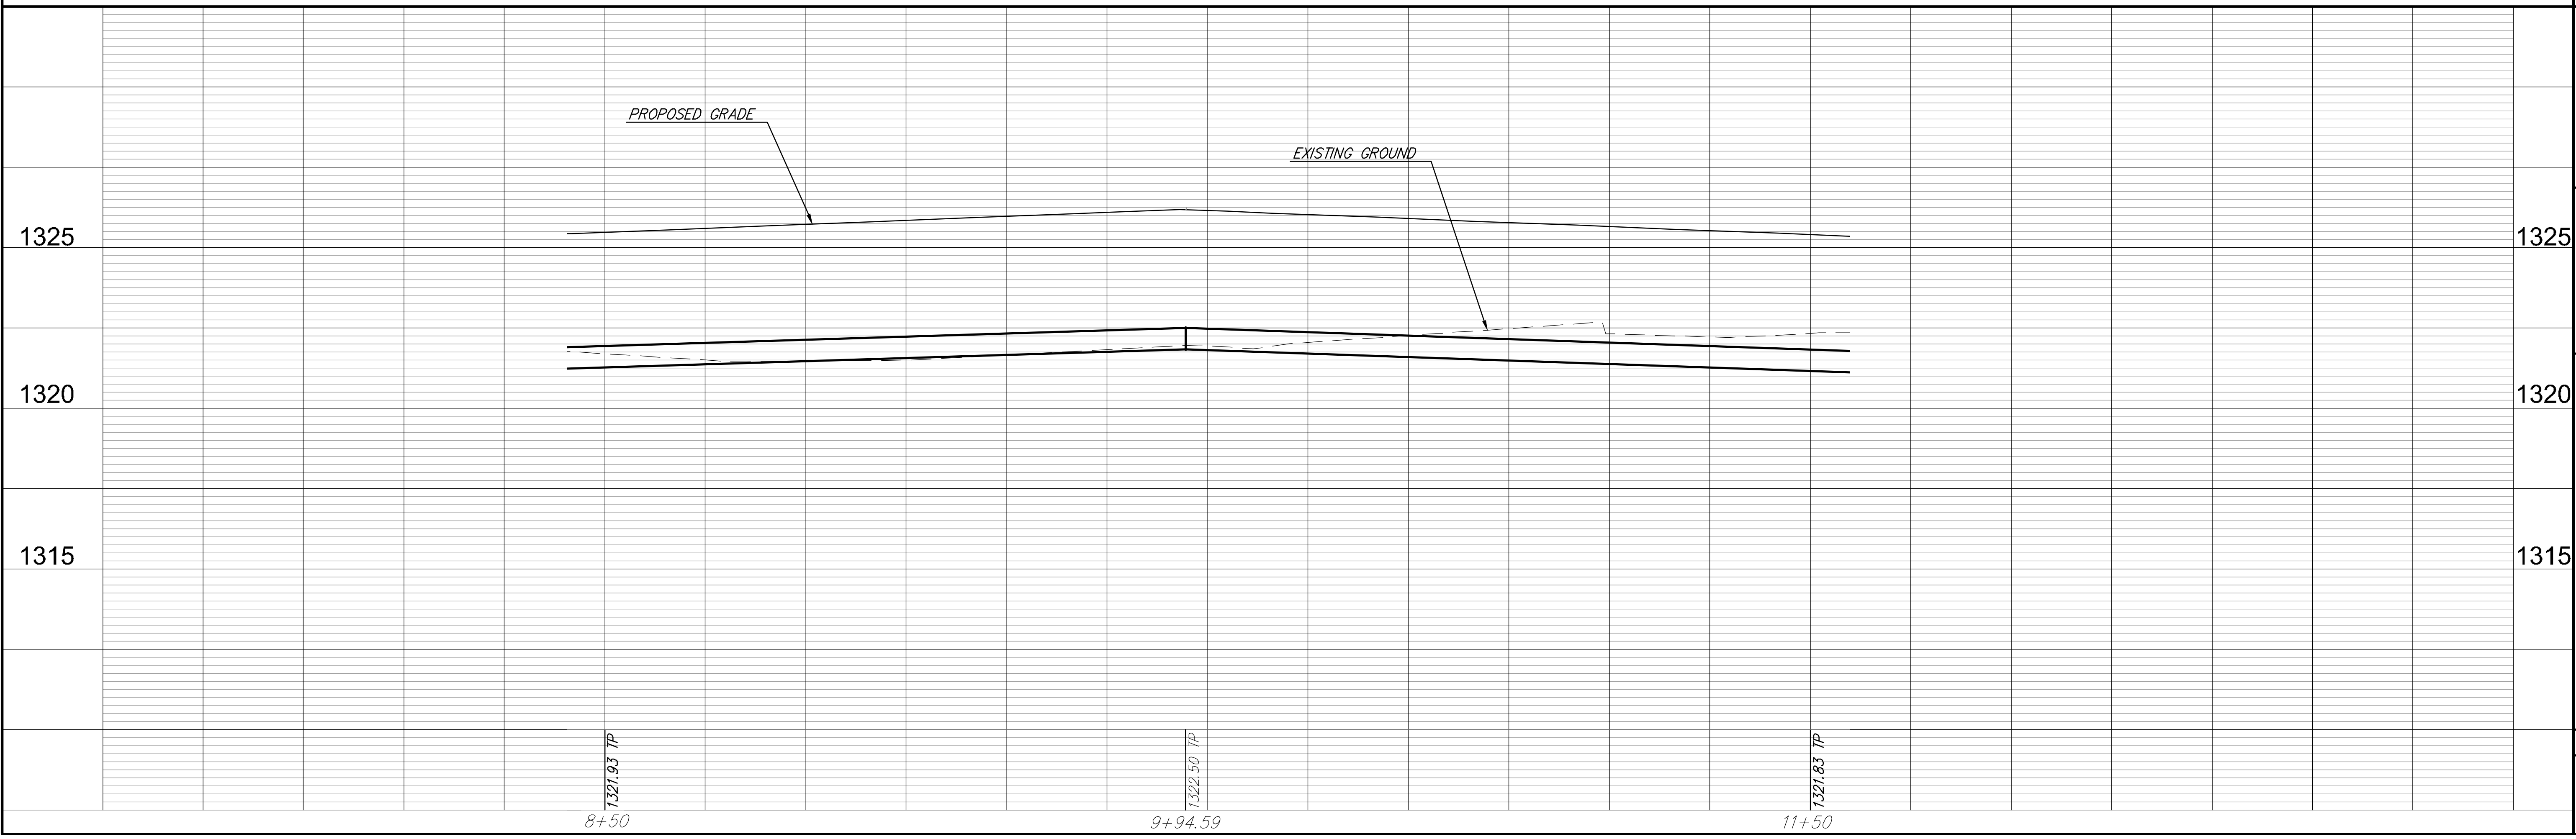

REVISIONS
 REVISION NO. DATE BY
 1
 2
 3

DESIGN AMIL UTILITY
 DRAWN AMIL DATE Oct. 8, 2012
 REVIEWED

PROJECT NUMBER 448-90453
 DRAWING FILE ENGINEERING BASE [04 Line 1]

WATER LINE IMPROVEMENTS
 LINE 1
 WICHITA, KANSAS

RS JOB 4005E
 SHEET 7 OF 7