
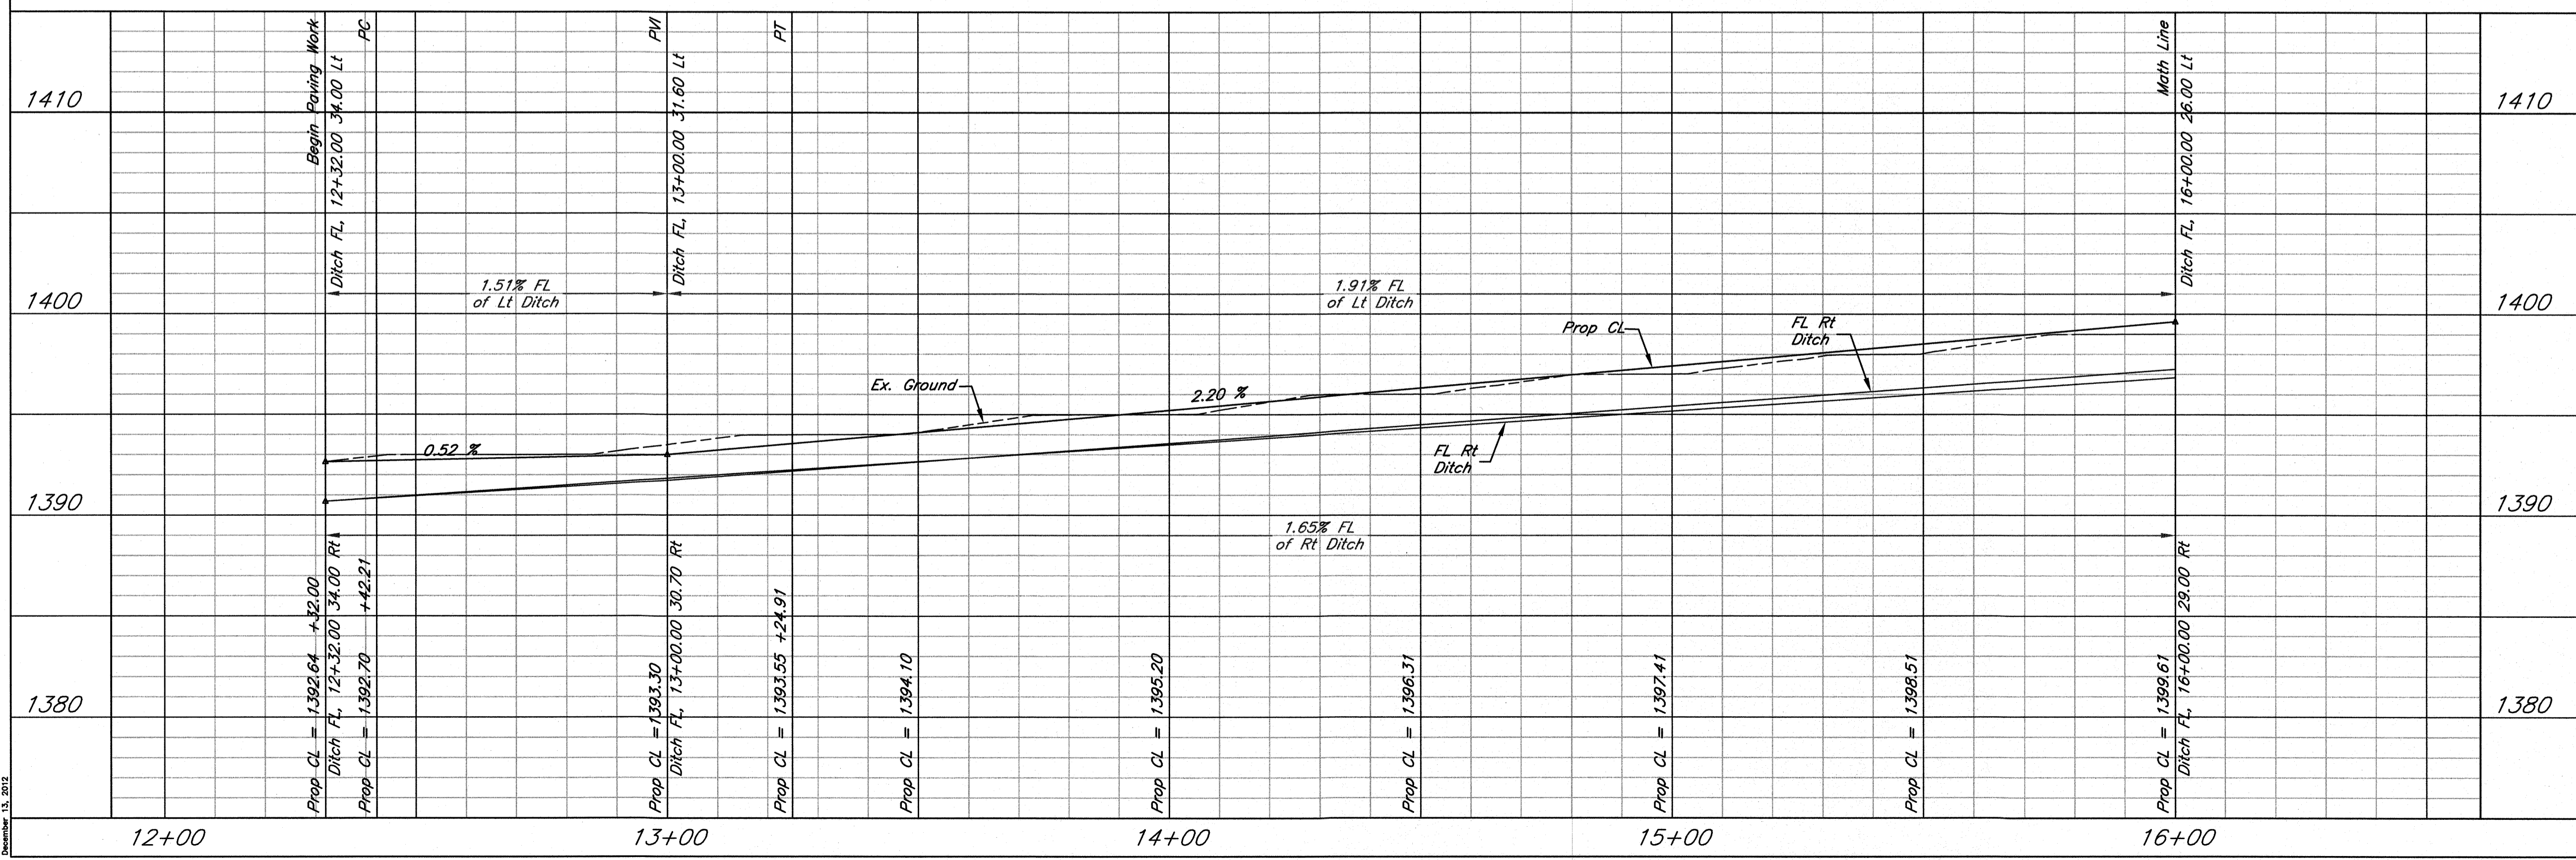
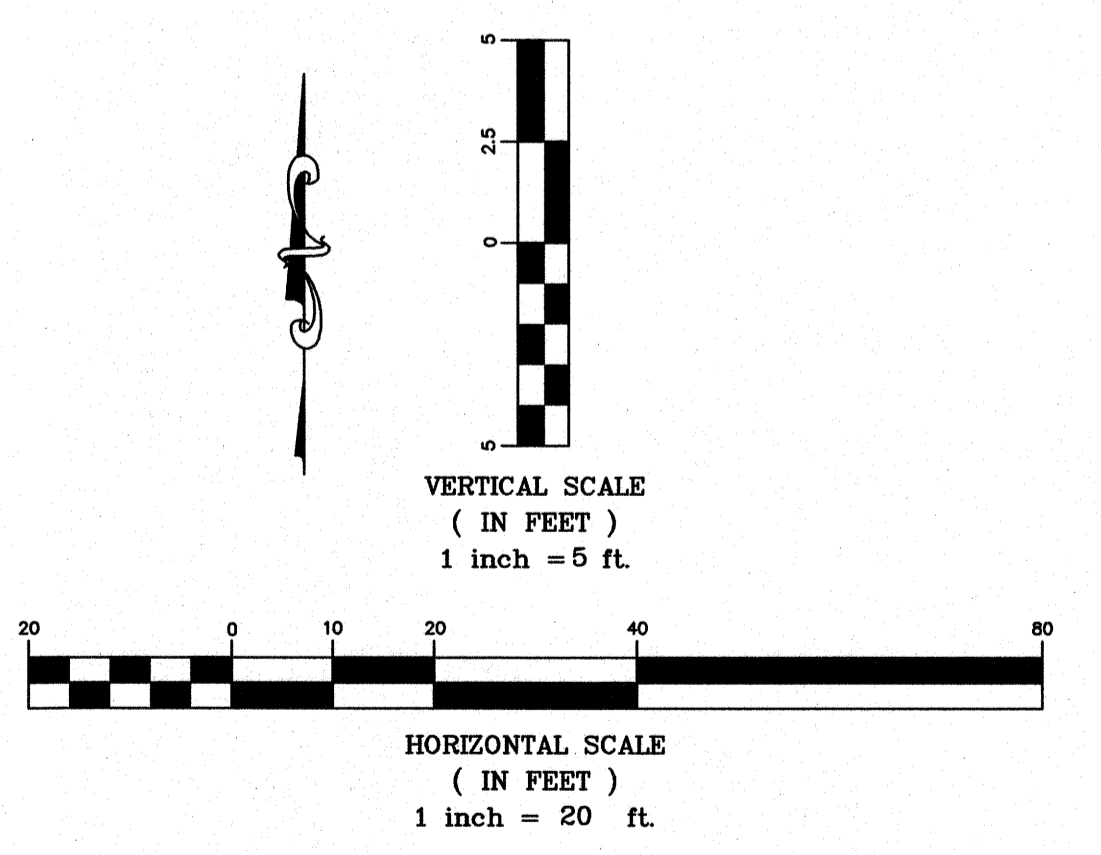


Lot 1, Block A
Stoney Pointe Addition

- Notes:
- The pavement marking shall include 4" yellow single broken line along the center line of 29th St. N.
 - Contractor shall salvage the existing posts and barbed wire fence and install new 5 strands barbed wire fence with 4 ft high T posts @ 15 ft spacing. The barbed wire fence shall be 12 1/2 gauge, 2 pt. barbs @ 4" spacing, class 1 galvanized or approved equal.

Curve	R	Δ	Curve Length
C2	600'	7.90°	82.71'

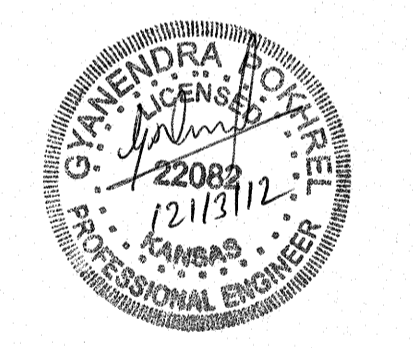

29th Street North
Paving Plan
Wichita, Kansas



PROJECT NUMBER 472-84980			
KEM NO. 12078	FILE	DATE 10/2012	SHEET 3.0
DESIGN GP	DRAWN CP	REVISED	

December 13, 2012