
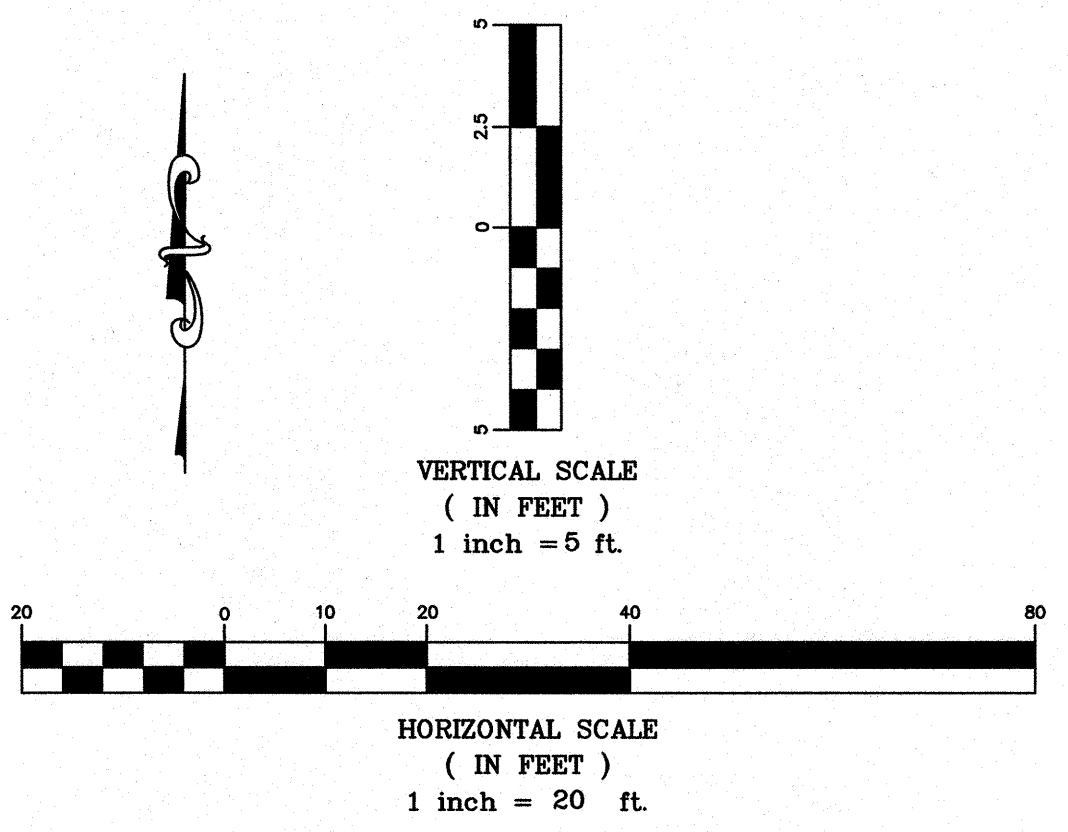
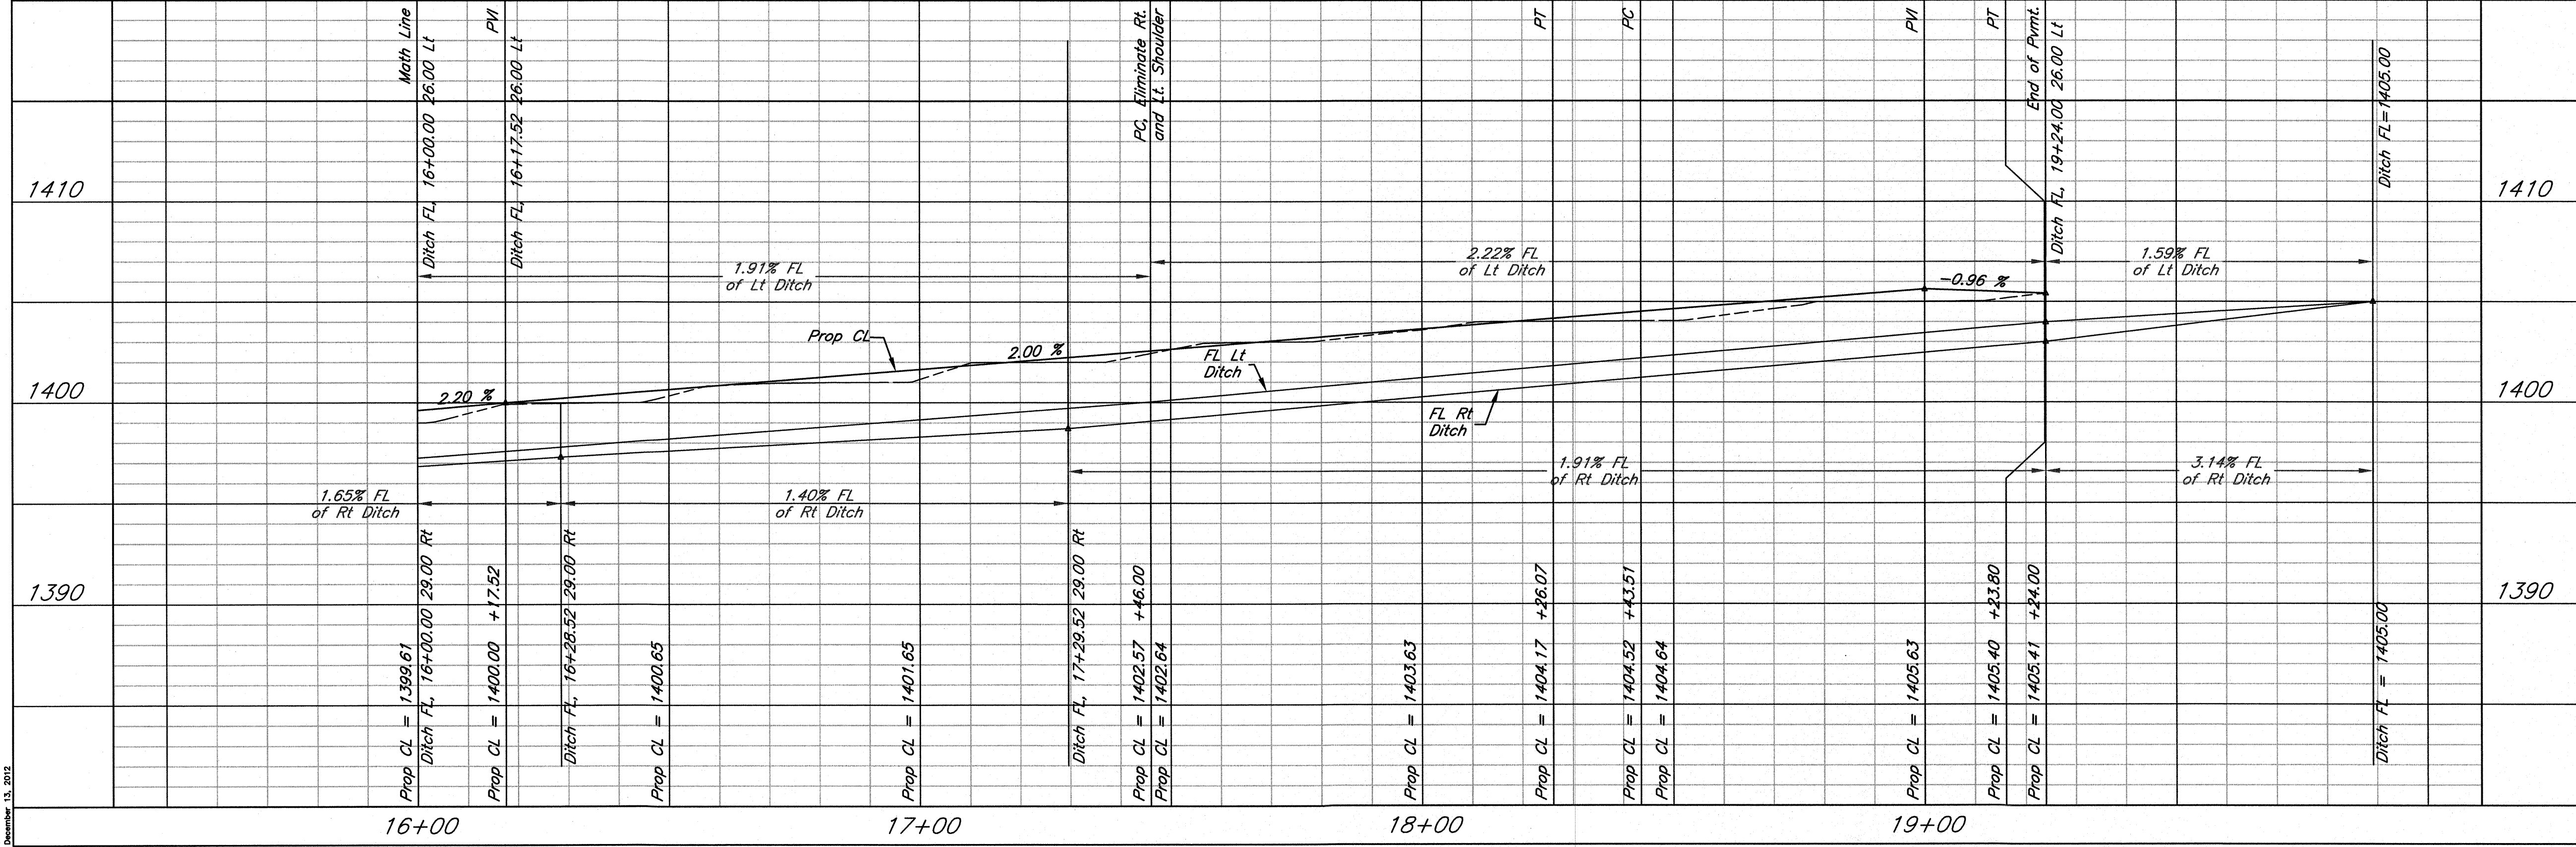


- Notes:
- 1.0 The pavement marking shall include 4" yellow single broken line along the center line of 29th St. N.
  - 2.0 Contractor shall salvage the existing posts and barbed wire fence and install new 5 strands barbed wire fence with 4 ft high T posts @ 15 ft spacing. The barbed wire fence shall be 12 1/2 gauge, 2 pt. barbs @ 4" spacing, class 1 galvanized or approved equal.

Curve	R	Δ	Curve Length
C3	600'	7.65°	80.06
C4	600'	7.67°	80.29

Lot 1, Block A  
Stoney Pointe Addition

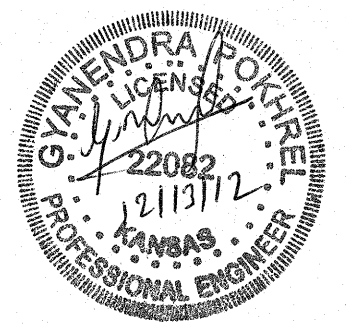

29th Street North  
Paving Plan  
Wichita, Kansas



PROJECT NUMBER 472-84980			
KEM NO. 12078	FILE	DATE 10/2012	SHEET 4.0
DESIGN GP	DRAWN GP	REVISED	

December 15, 2012