
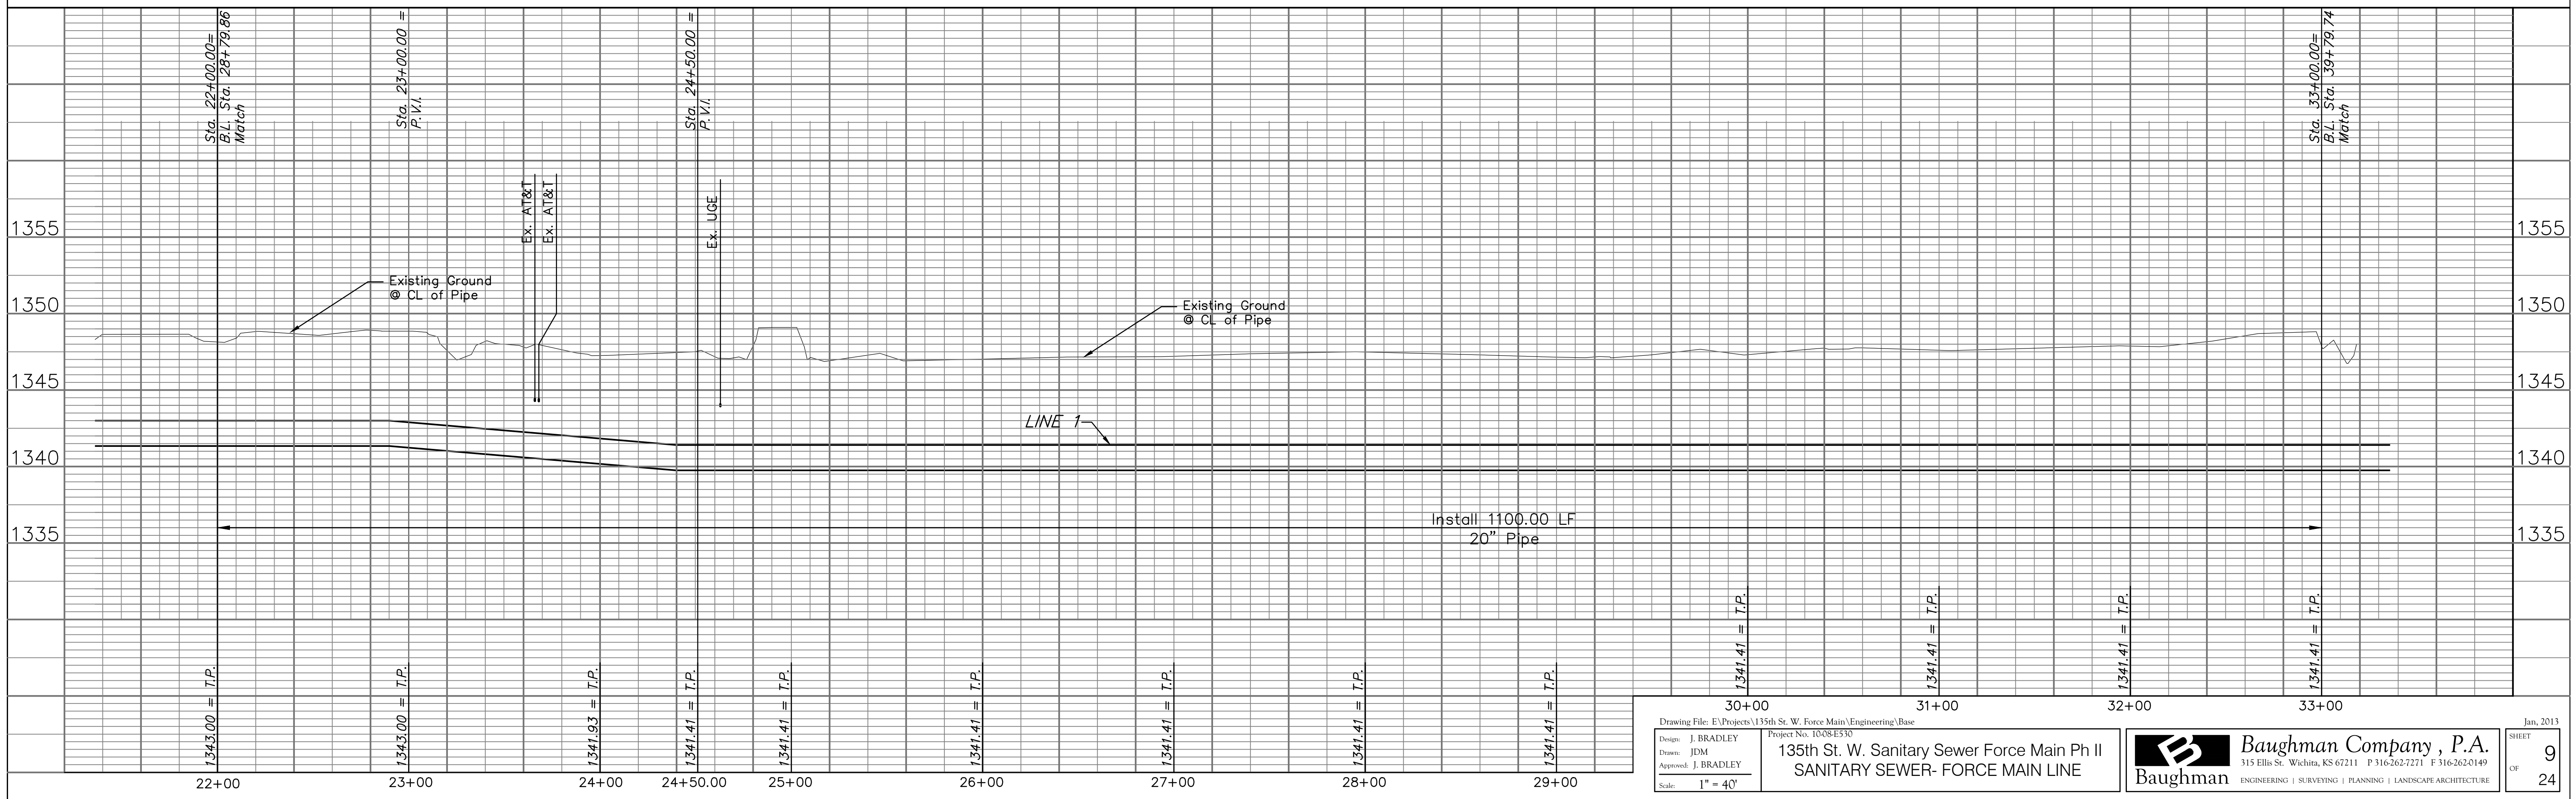
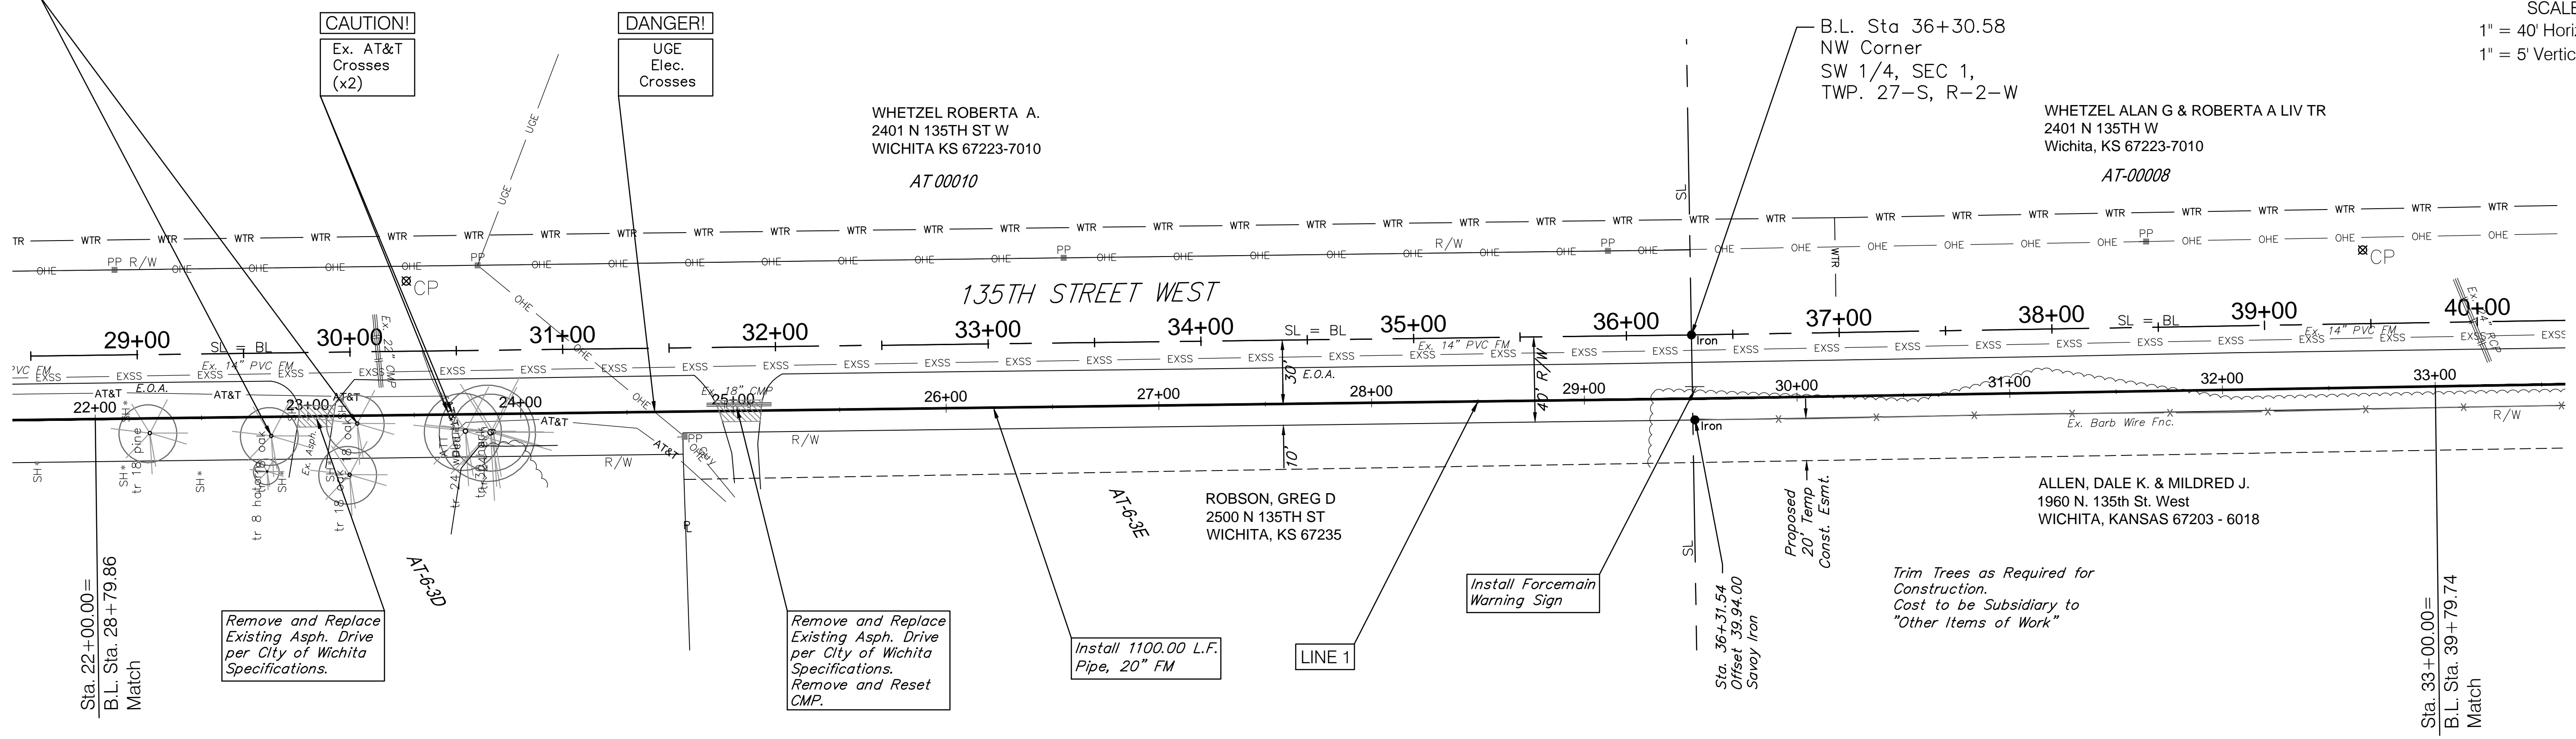


NOTE:
OAK Trees are NOT to be Harmed at all.
Contractor to Bore or Adjust Alignment
at Least 13 Ft. West
to Avoid any Tree Damage

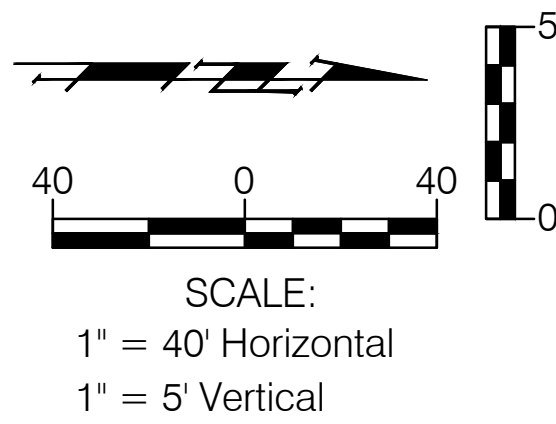

Drawing File: E:\Projects\135th St. W. Force Main\Engineering\Base
Project No. 10084530
Design: J. BRADLEY
Drawn: JDM
Approved: J. BRADLEY
Scale: 1" = 40'

135th St. W. Sanitary Sewer Force Main Ph II
SANITARY SEWER- FORCE MAIN LINE

Baughman Company, P.A.
315 Ellis St. Wichita, KS 67211 P 316-262-7271 F 316-262-0149
ENGINEERING | SURVEYING | PLANNING | LANDSCAPE ARCHITECTURE

Jan, 2013
SHEET 9 OF 24