
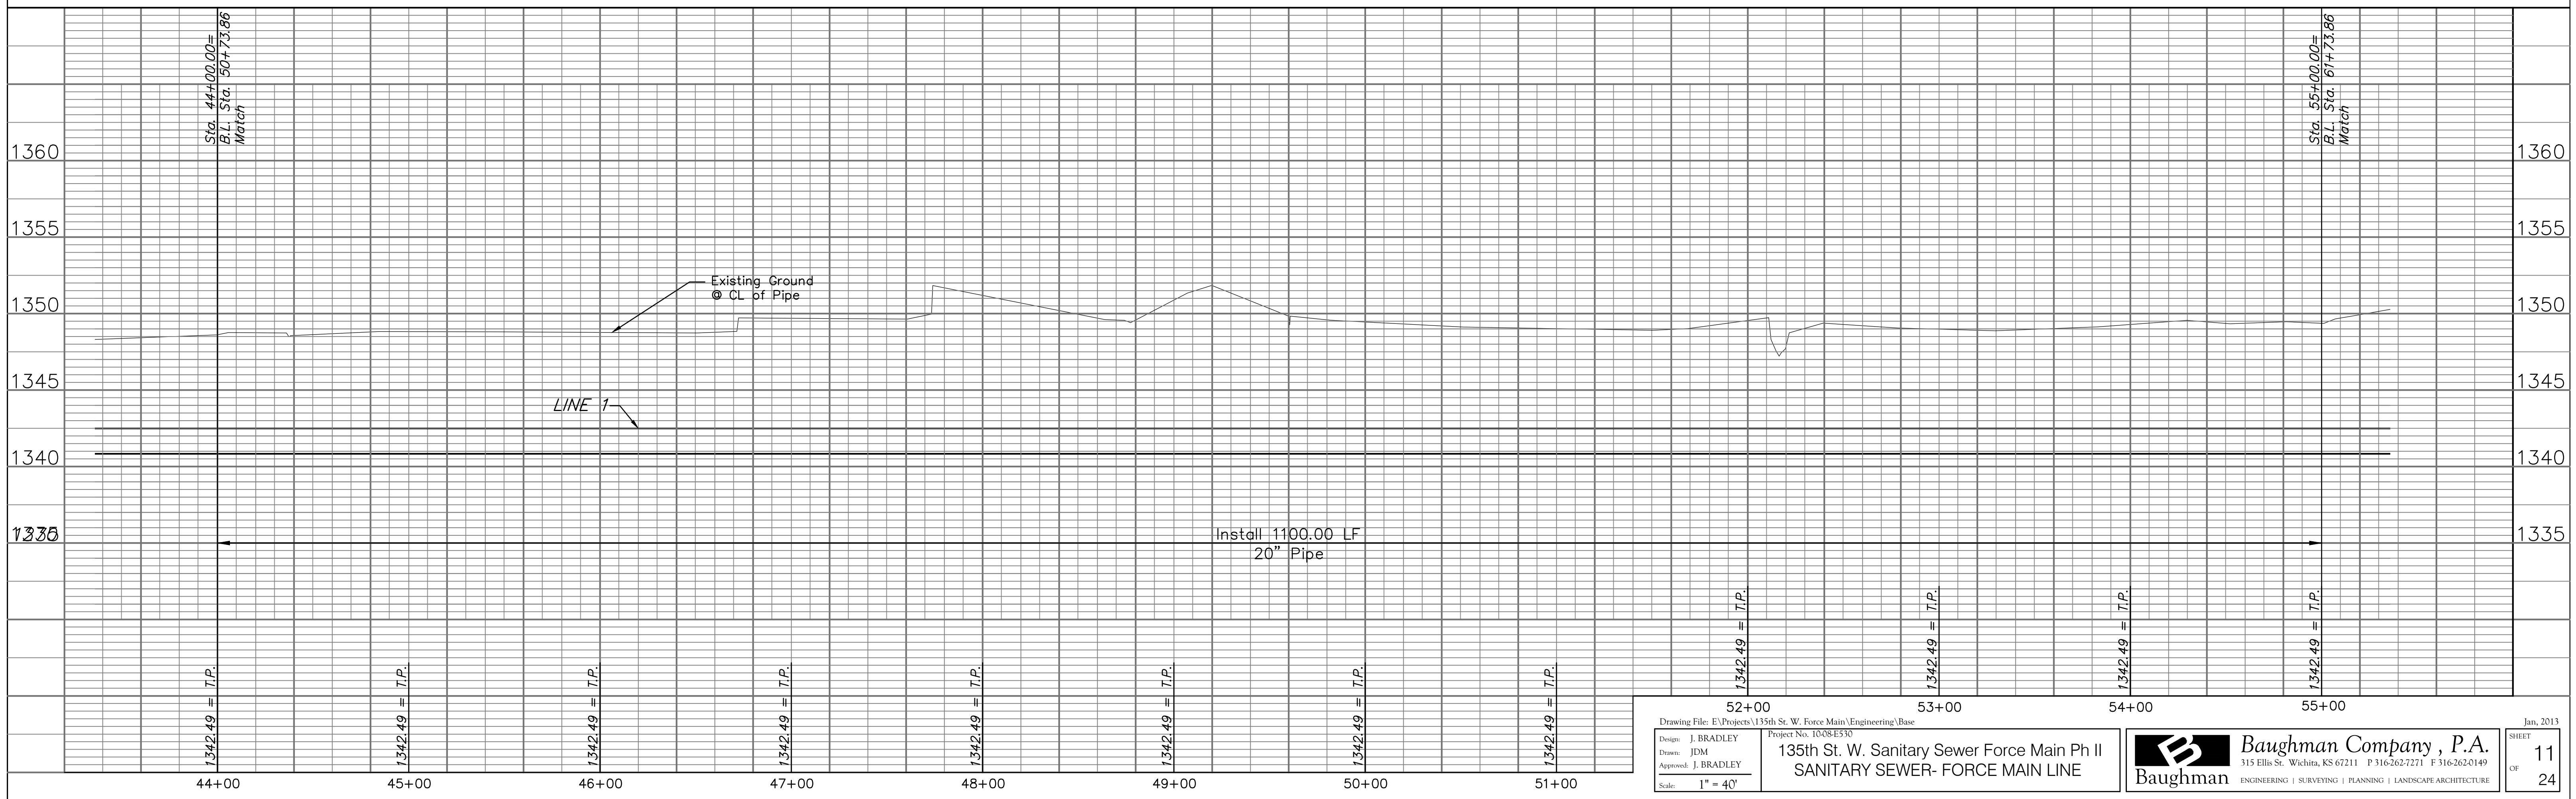


WHETZEL ALAN G & ROBERTA A LIV TR
2401 N 135TH W
Wichita, KS 67223-7010
AT-00007

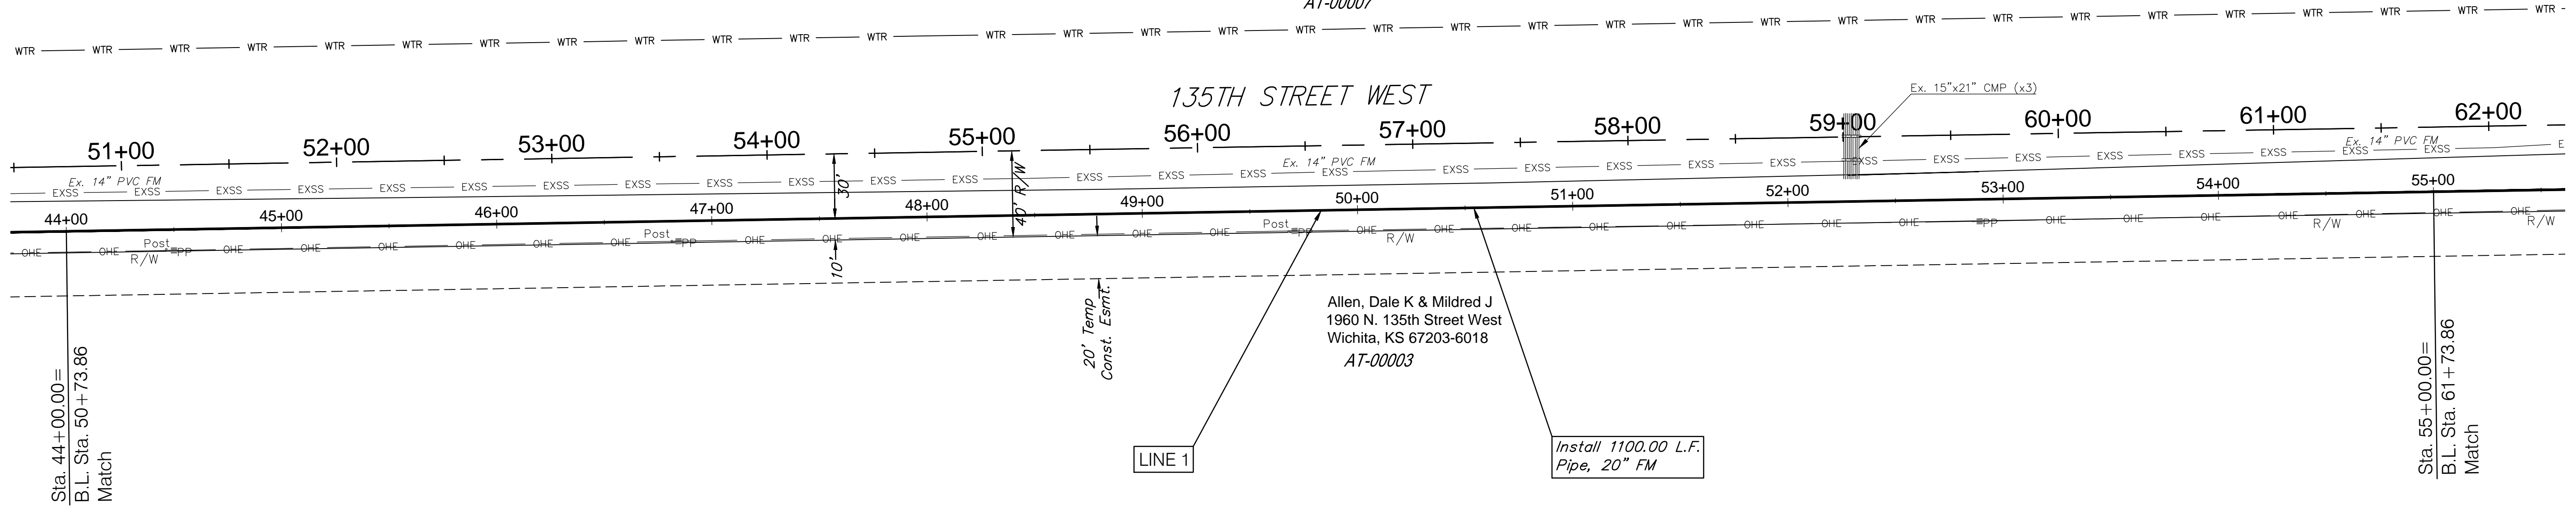

Drawing File: E:\Projects\135th St. W. Force Main\Engineering\Base Project No. 10084530		Baughman Company, P.A. 315 Ellis St. Wichita, KS 67211 P 316-262-7271 F 316-262-0149 ENGINEERING SURVEYING PLANNING LANDSCAPE ARCHITECTURE	Jan, 2013
Design: J. BRADLEY Drawn: JDM Approved: J. BRADLEY Scale: 1" = 40'			SHEET 11 OF 24