


Remove and Replace Asph. Conc. Drive. Per City of Wichita Specifications.

ALBERT CLEMENT G REV LIV TR
3201 N 135TH. ST. W
WICHITA KS 67223-7012
UN 00209

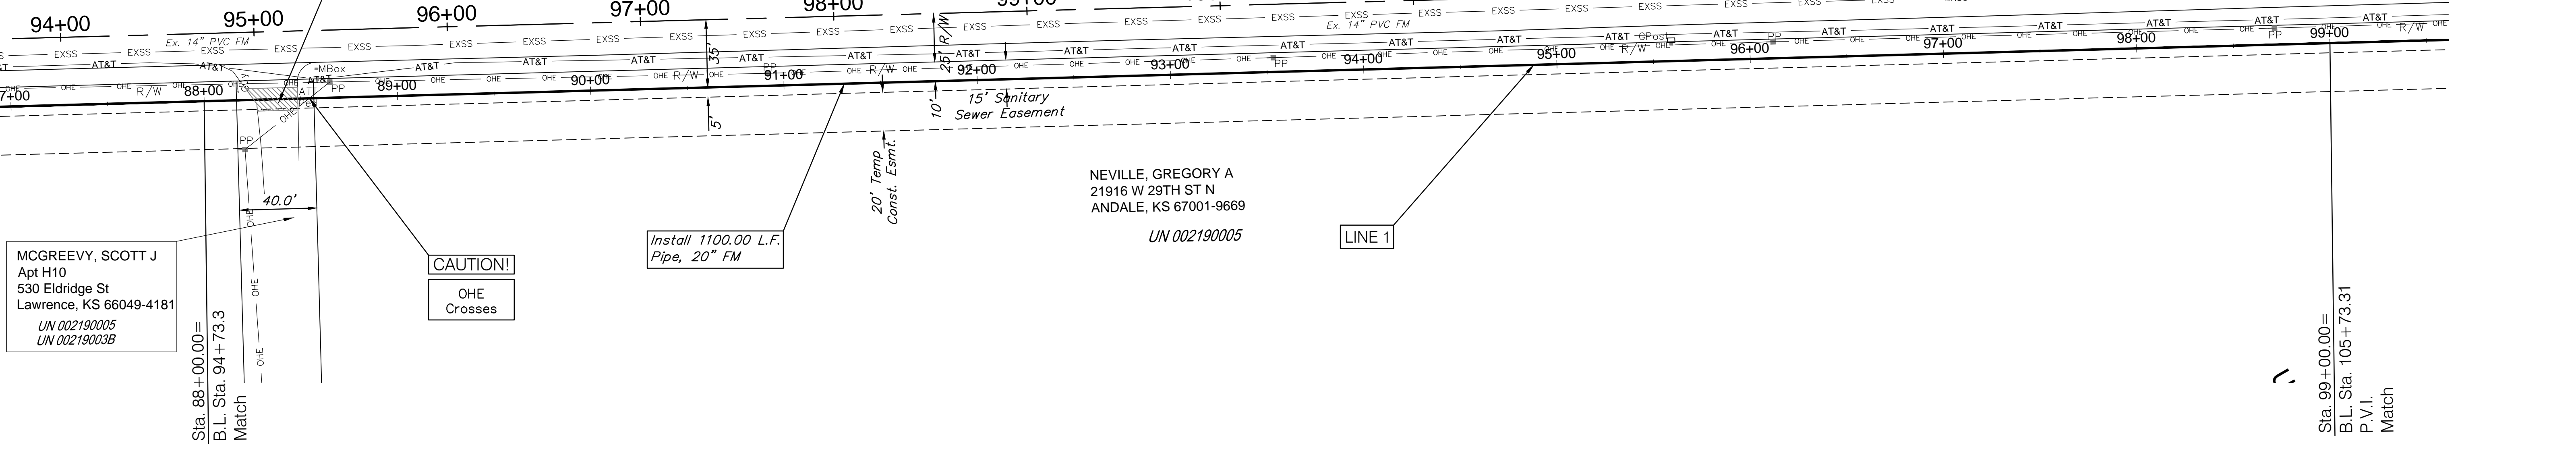


MCGREEVY, SCOTT J
Apt H10
530 Eldridge St
Lawrence, KS 66049-4181
UN 002190005
UN 00219003B

NEVILLE, GREGORY A
21916 W 29TH ST N
ANDALE, KS 67001-9669
UN 002190005

LINE 1

Sta. 99+00.00=
B.L. Sta. 105+73.31
P.V.I.
Match

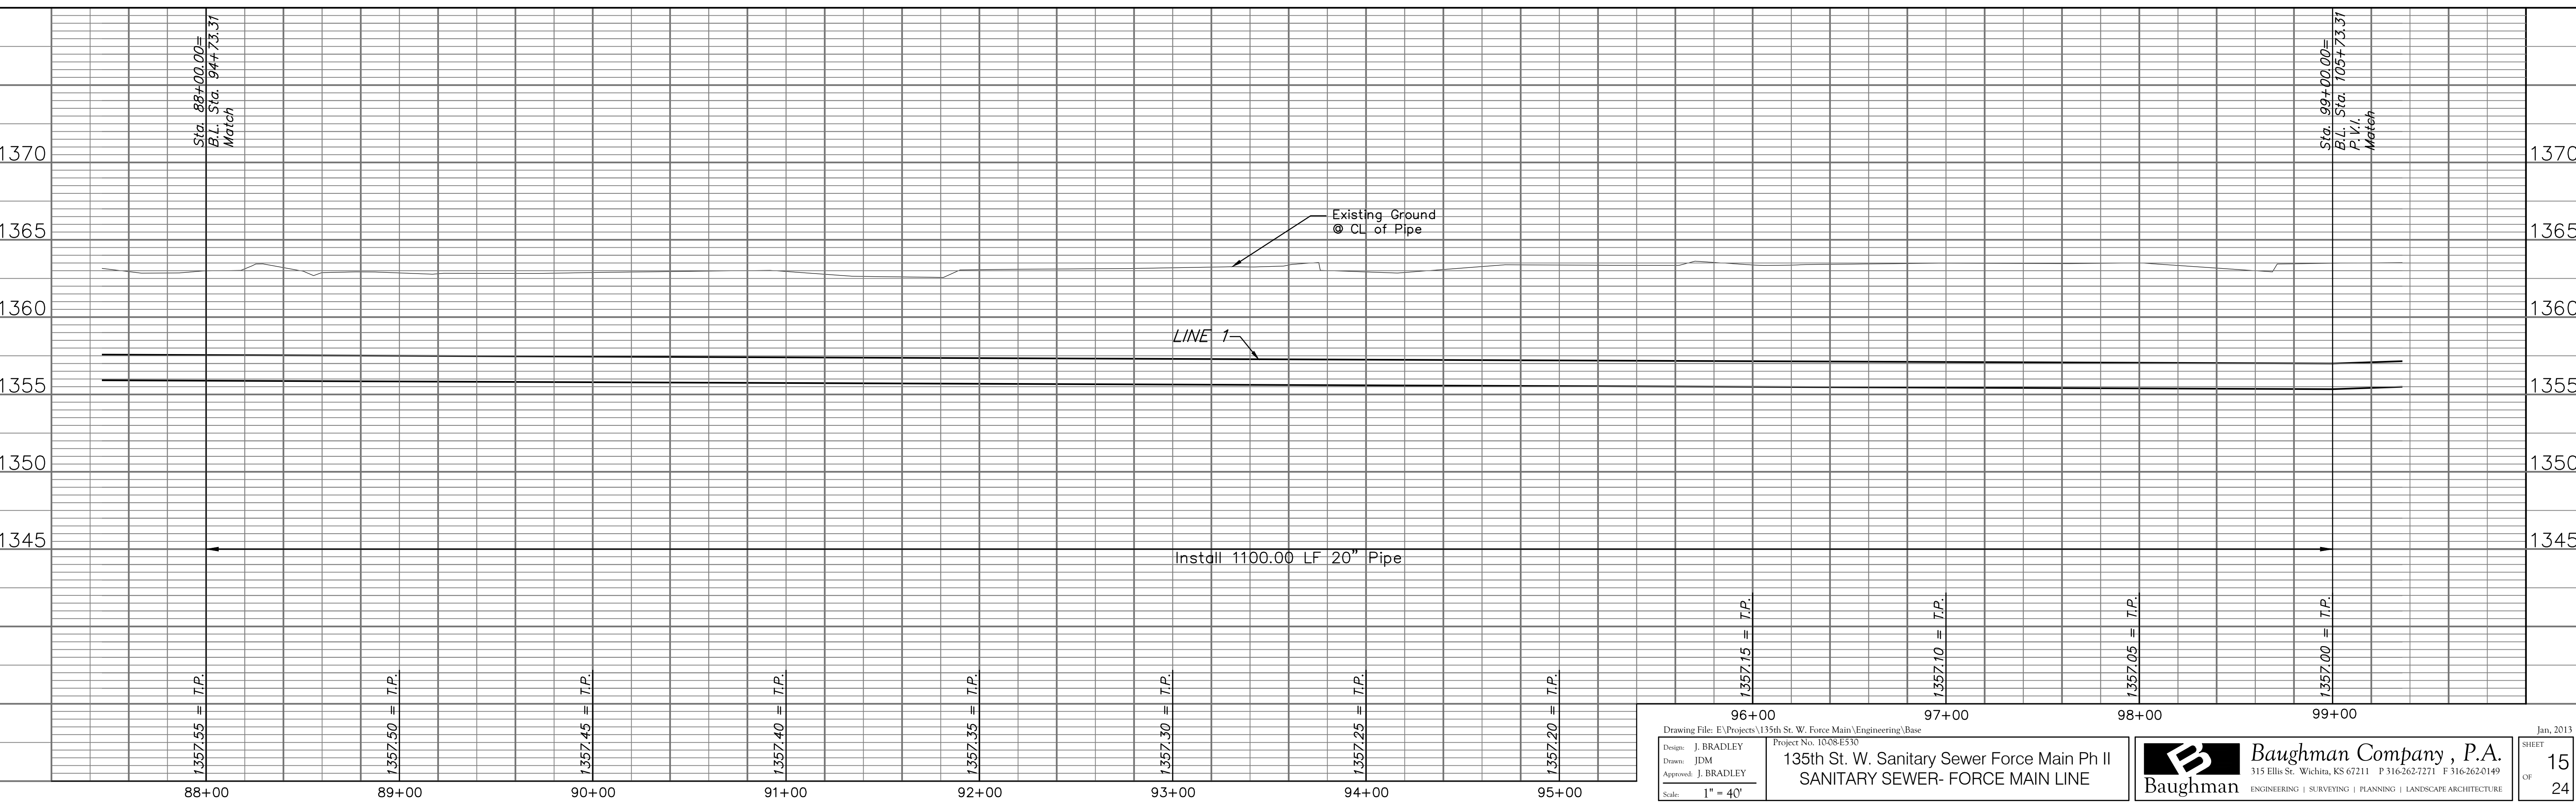

Drawing File: E:\Projects\135th St. W. Force Main\Engineering\Base Design: J. BRADLEY Drawn: JDM Approved: J. BRADLEY Scale: 1" = 40'		Project No. 10084530 135th St. W. Sanitary Sewer Force Main Ph II SANITARY SEWER- FORCE MAIN LINE	Baughman Company, P.A. 315 Ellis St. Wichita, KS 67211 P 316-262-7271 F 316-262-0149 ENGINEERING SURVEYING PLANNING LANDSCAPE ARCHITECTURE	Jan, 2013 SHEET 15 OF 24
---	--	---	---	----------------------------------------------------