



BENCHMARK:
 BM #12 - City of Wichita Disc Located in the Southwest Corner
 of the Intersection of Seneca and May, 77.2' West
 and 23.5' South of the Centerline of Both.
 Elev. = 1289.23 (NAVD 88)

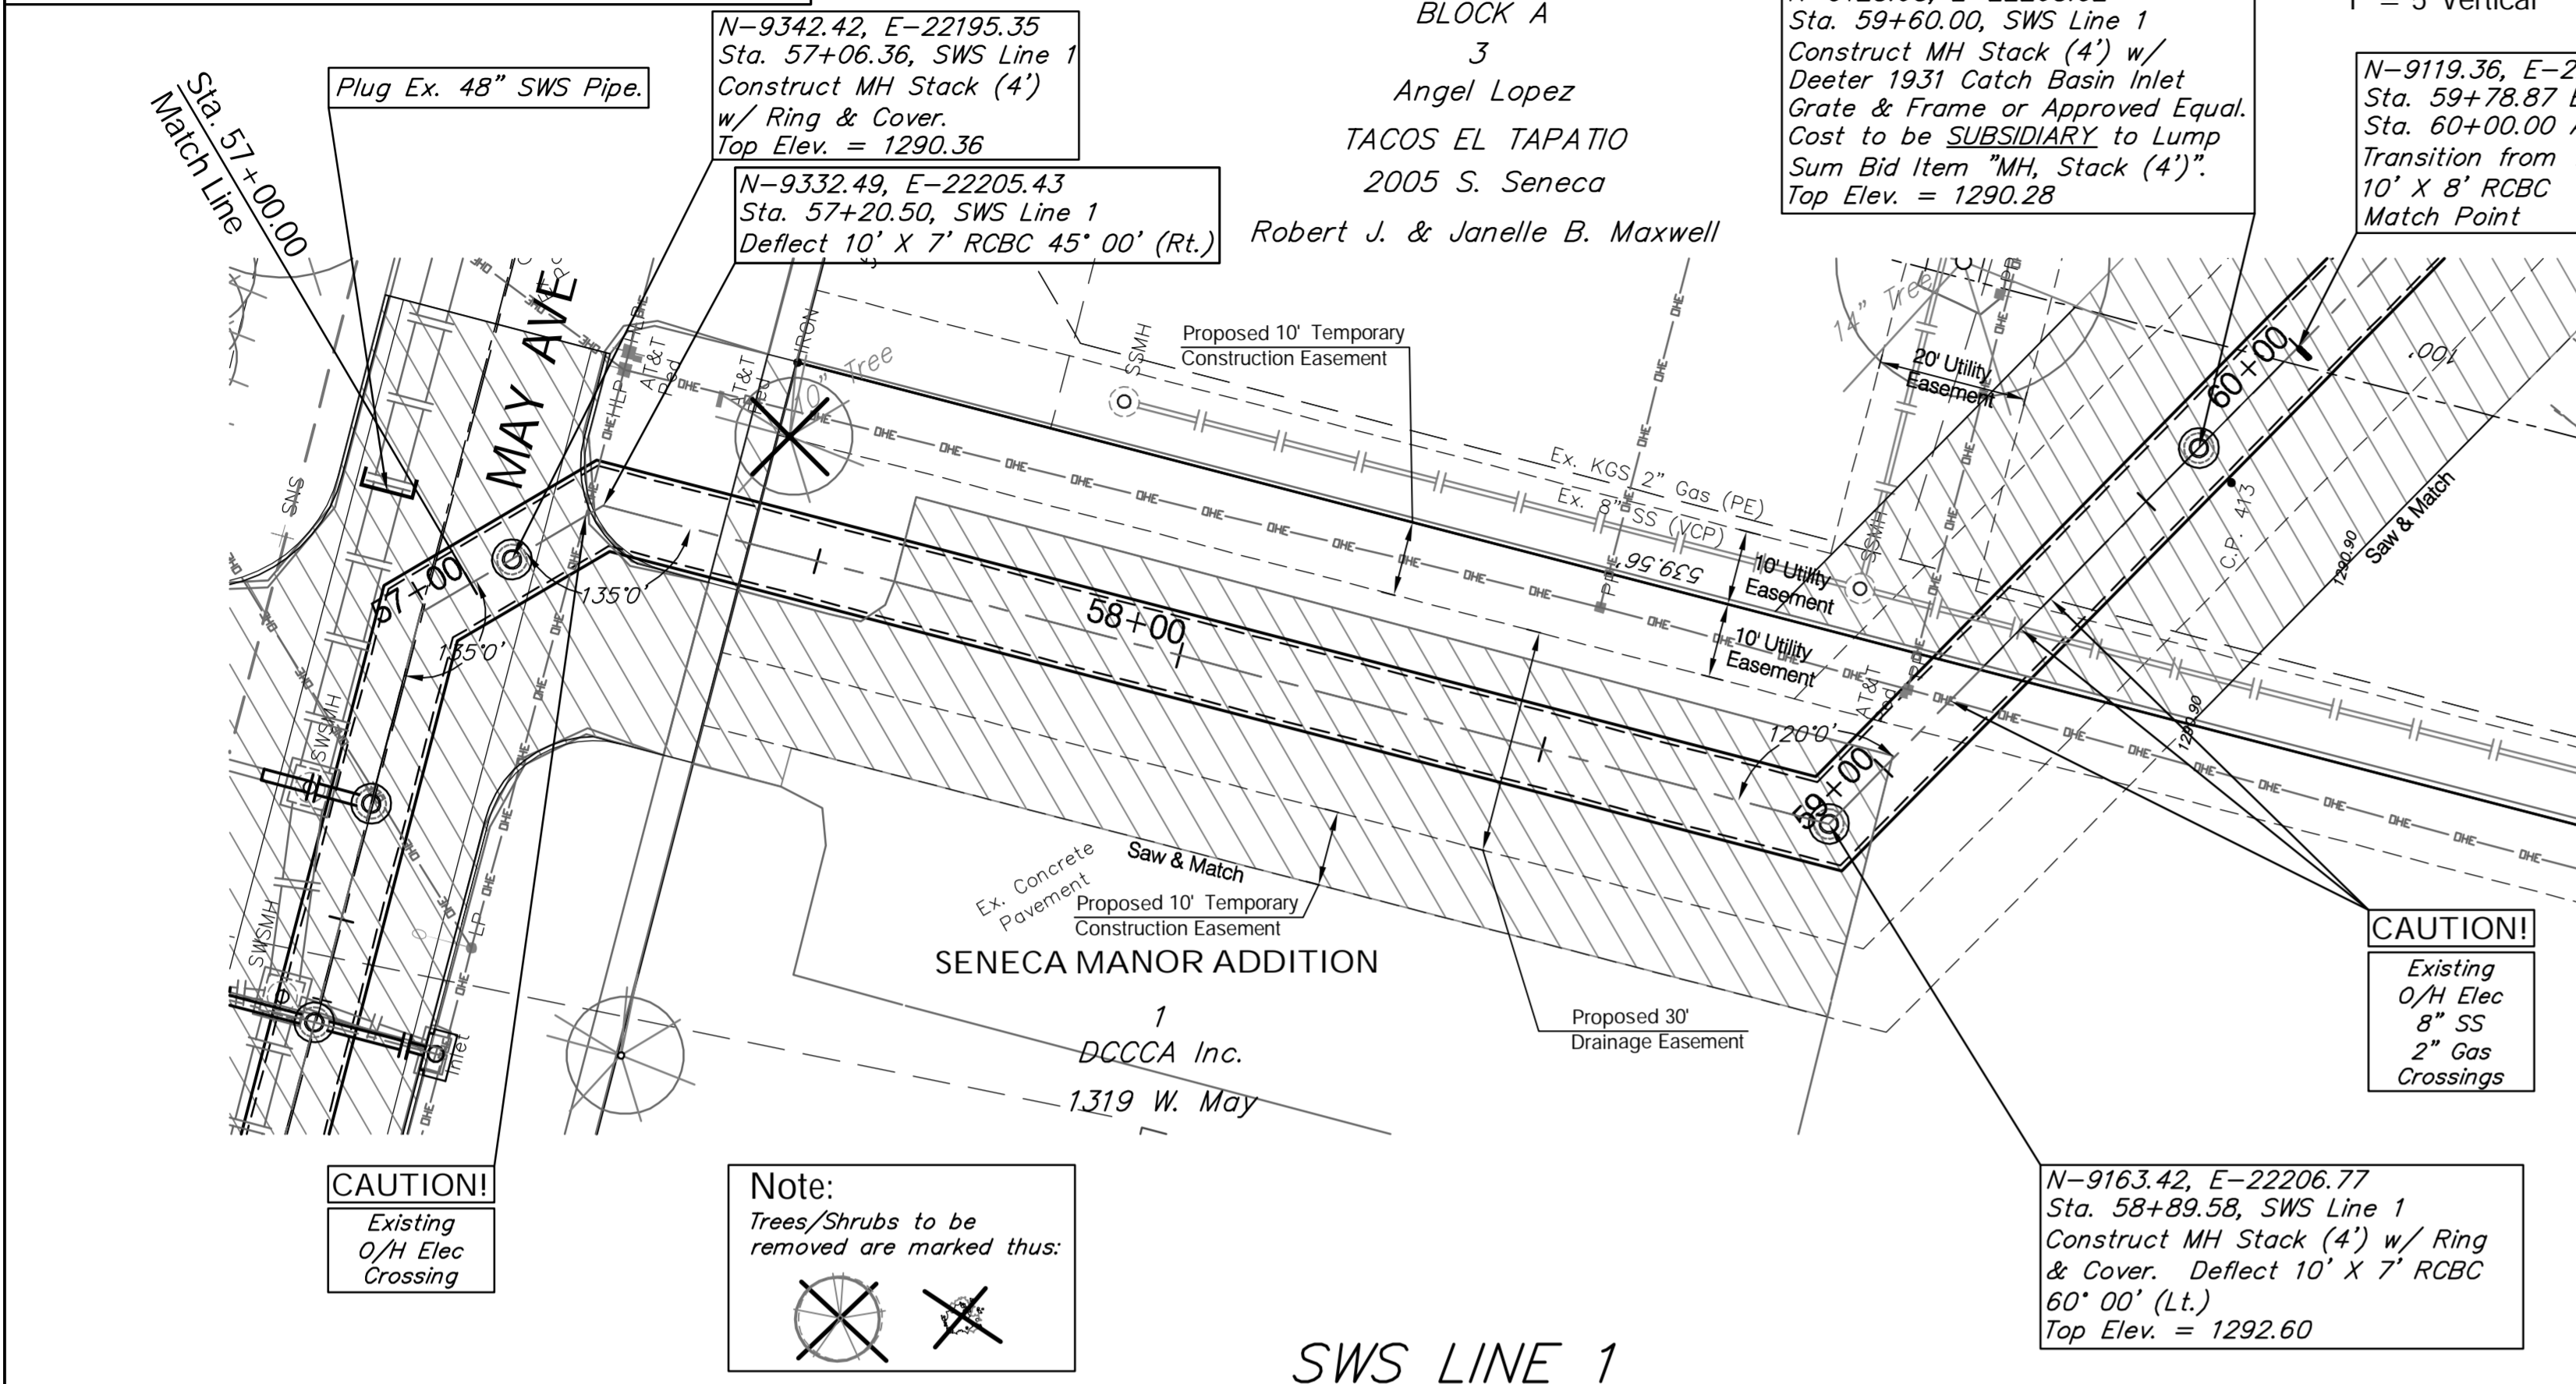

SCALE:
 1" = 20' Horizontal
 1" = 5' Vertical

BENCHMARK:
 BM #12 - City of Wichita Disc Located in the Southwest Corner
 of the Intersection of Seneca and May, 77.2' West
 and 23.5' South of the Centerline of Both.
 Elev. = 1289.23 (NAVD 88)

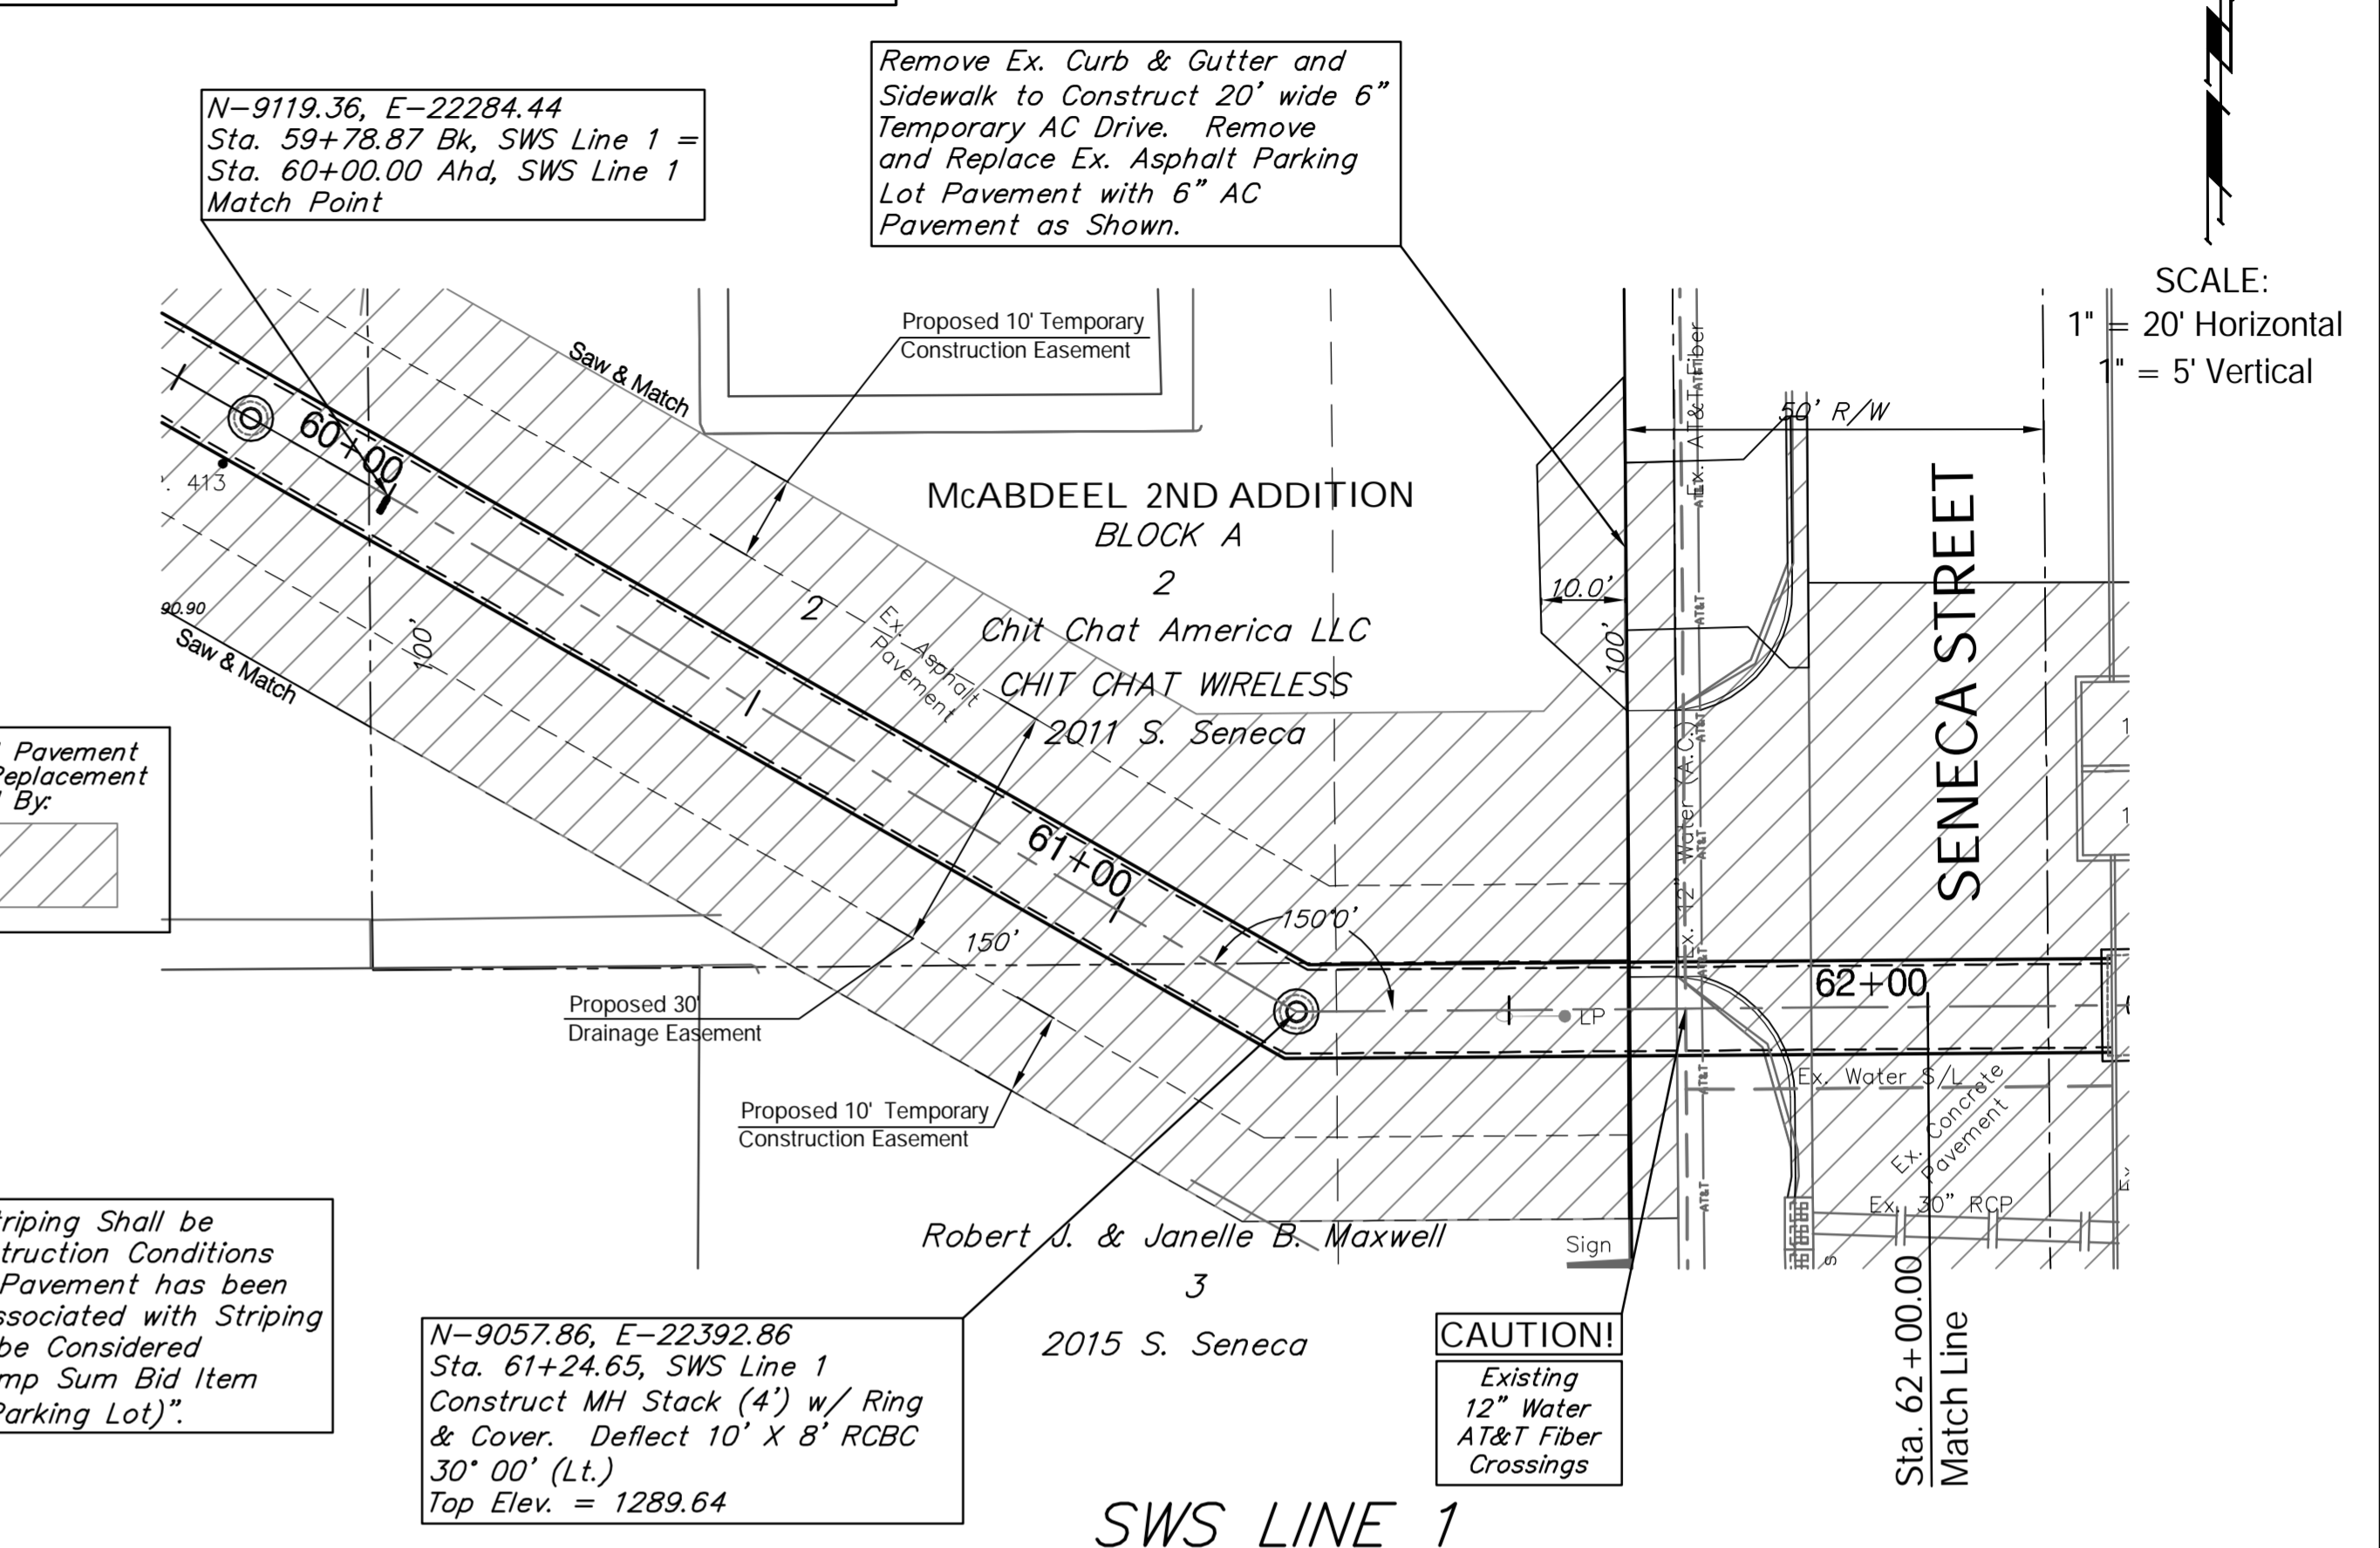

SCALE:
 1" = 20' Horizontal
 1" = 5' Vertical

