


BENCHMARK:
 BM #11 - Chiseled "C" on the West Curb Return of the Drive to the Seneca Village Townhouses, 15' South and 52' West of the Centerlines of May and Exposition. Elev. = 1291.76 (NAVD 88)

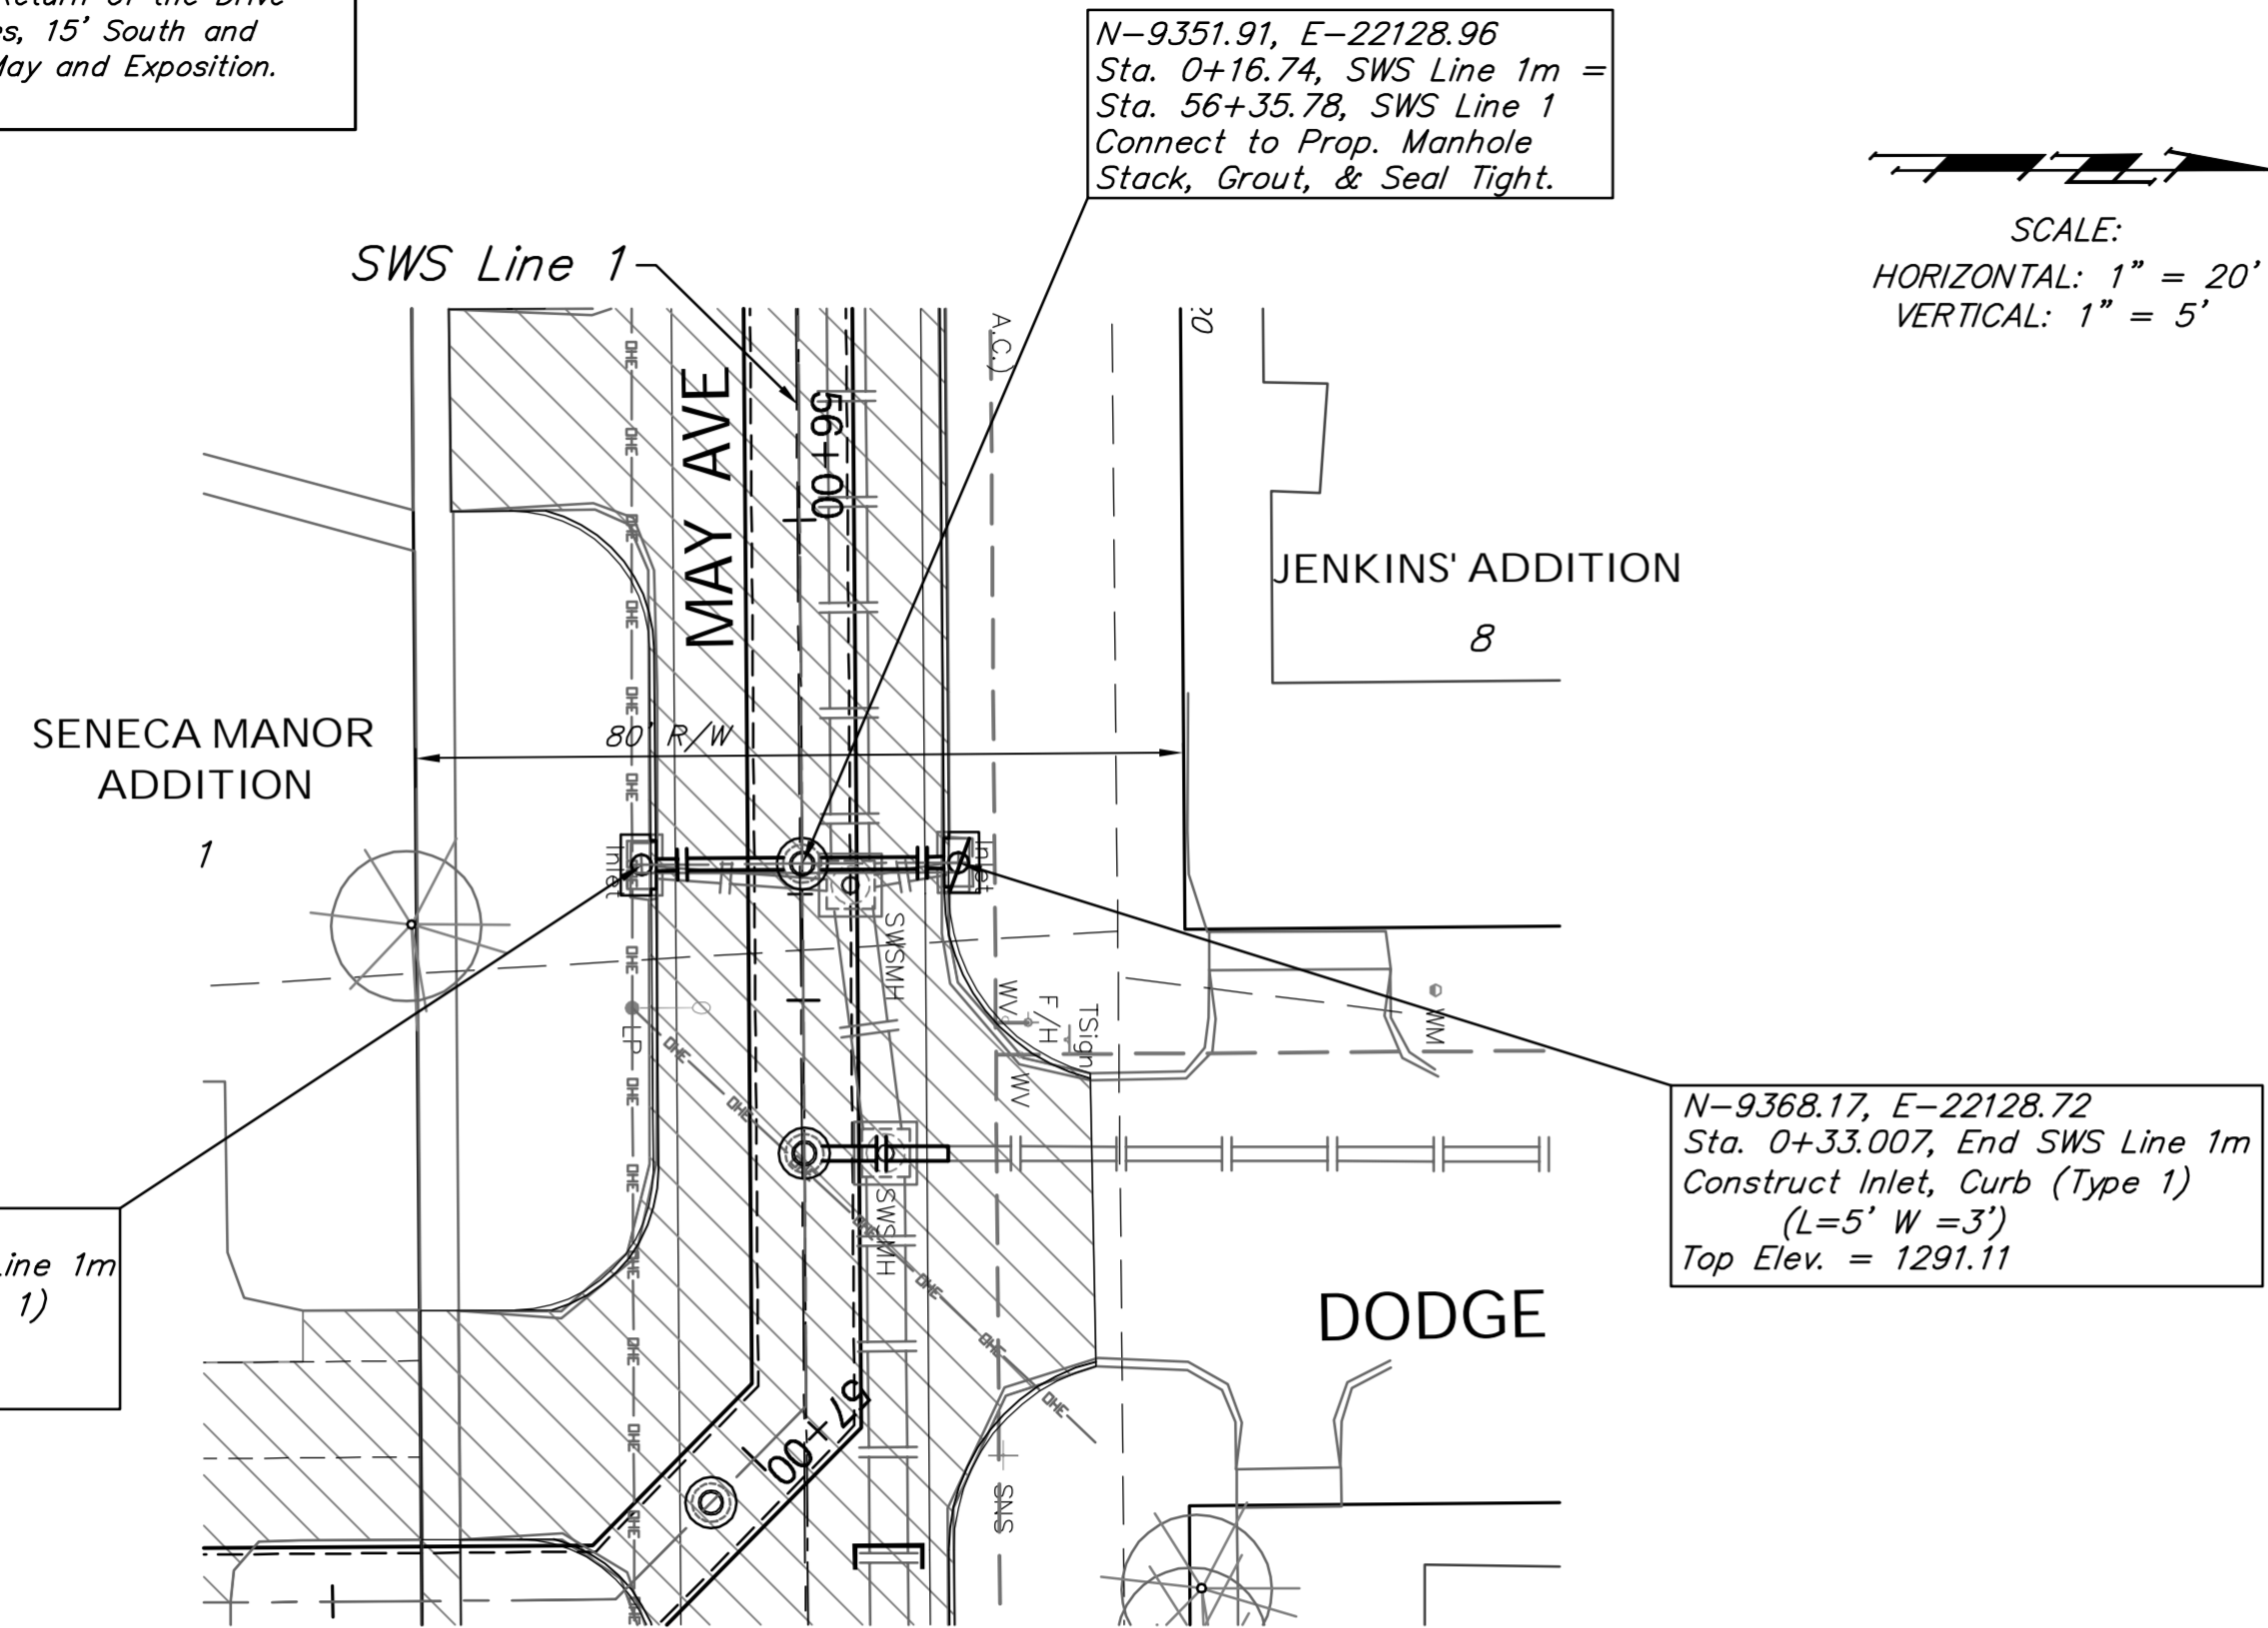


N-9335.17, E-22128.96
 Sta. 0+00.00, Begin SWS Line 1m
 Construct Inlet, Curb (Type 1)
 (L=5' W=3')
 Top Elev. = 1291.11

N-9351.91, E-22128.96
 Sta. 0+16.74, SWS Line 1m =
 Sta. 56+35.78, SWS Line 1
 Connect to Prop. Manhole
 Stack, Grout, & Seal Tight.

N-9368.17, E-22128.72
 Sta. 0+33.007, End SWS Line 1m
 Construct Inlet, Curb (Type 1)
 (L=5' W=3')
 Top Elev. = 1291.11

SWS Line 1m

BENCHMARK:
 BM #2 - Chiseled "C" on the West Side of the Wheel Chair Ramp at the southeast corner of Meridian & Orient Elev. = 1293.19 (NAVD 88)

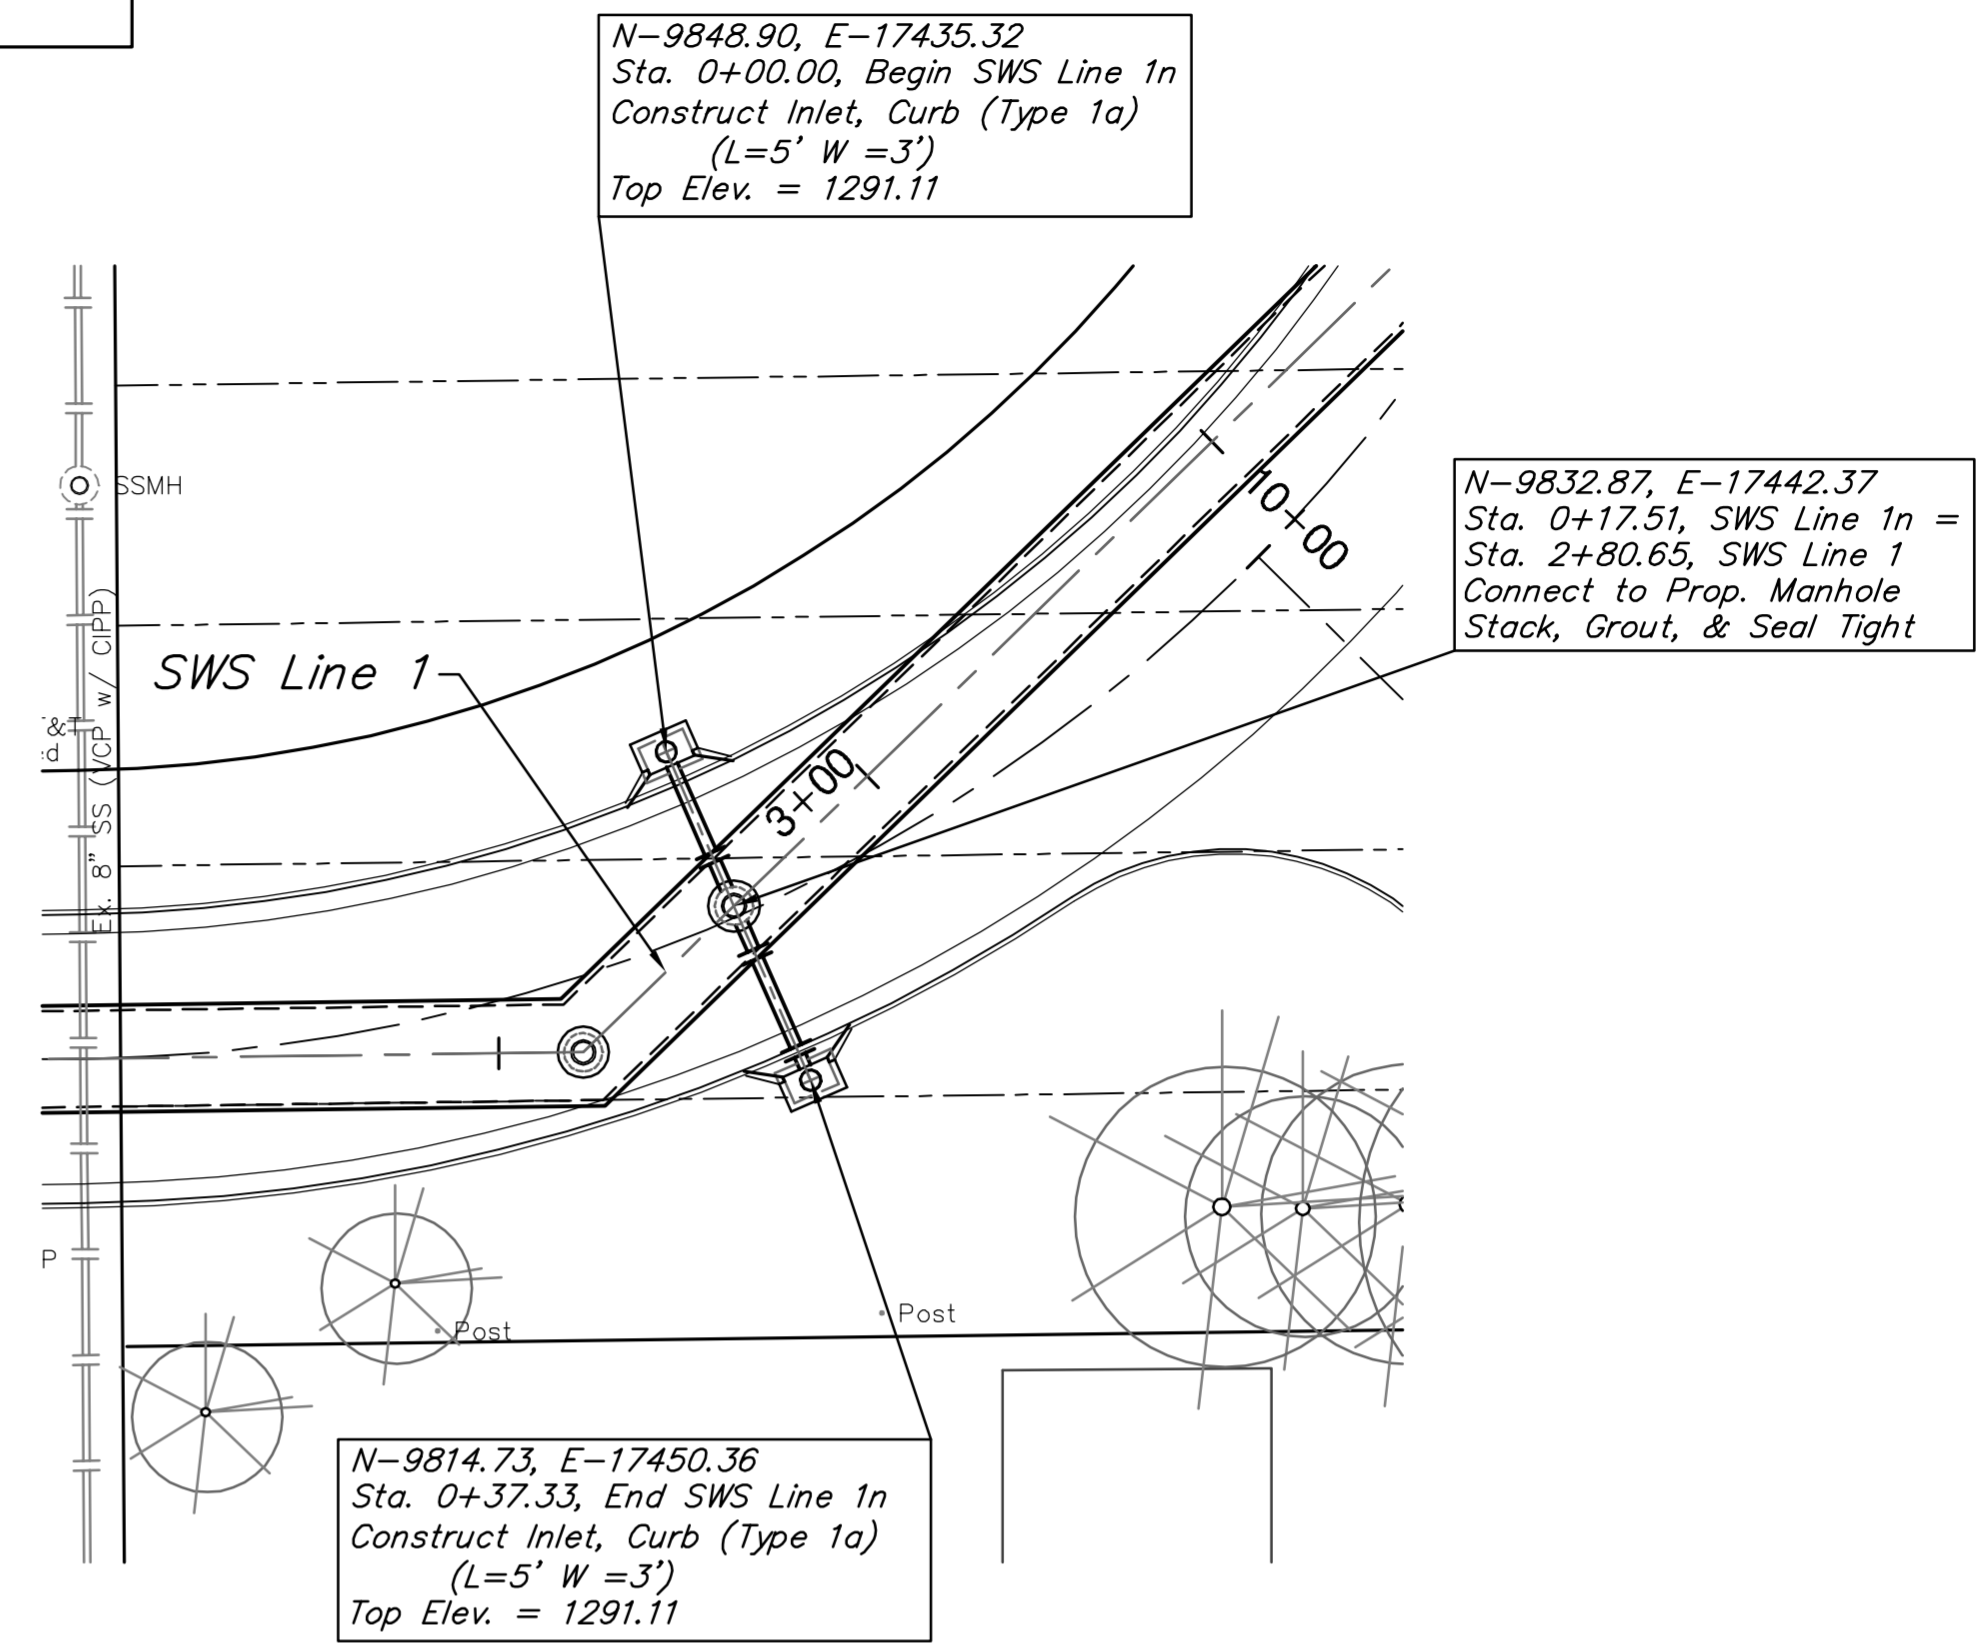

N-9848.90, E-17435.32
 Sta. 0+00.00, Begin SWS Line 1n
 Construct Inlet, Curb (Type 1a)
 (L=5' W=3')
 Top Elev. = 1291.11

N-9832.87, E-17442.37
 Sta. 0+17.51, SWS Line 1n =
 Sta. 2+80.65, SWS Line 1
 Connect to Prop. Manhole
 Stack, Grout, & Seal Tight

N-9814.73, E-17450.36
 Sta. 0+37.33, End SWS Line 1n
 Construct Inlet, Curb (Type 1a)
 (L=5' W=3')
 Top Elev. = 1291.11

SWS Line 1n

