
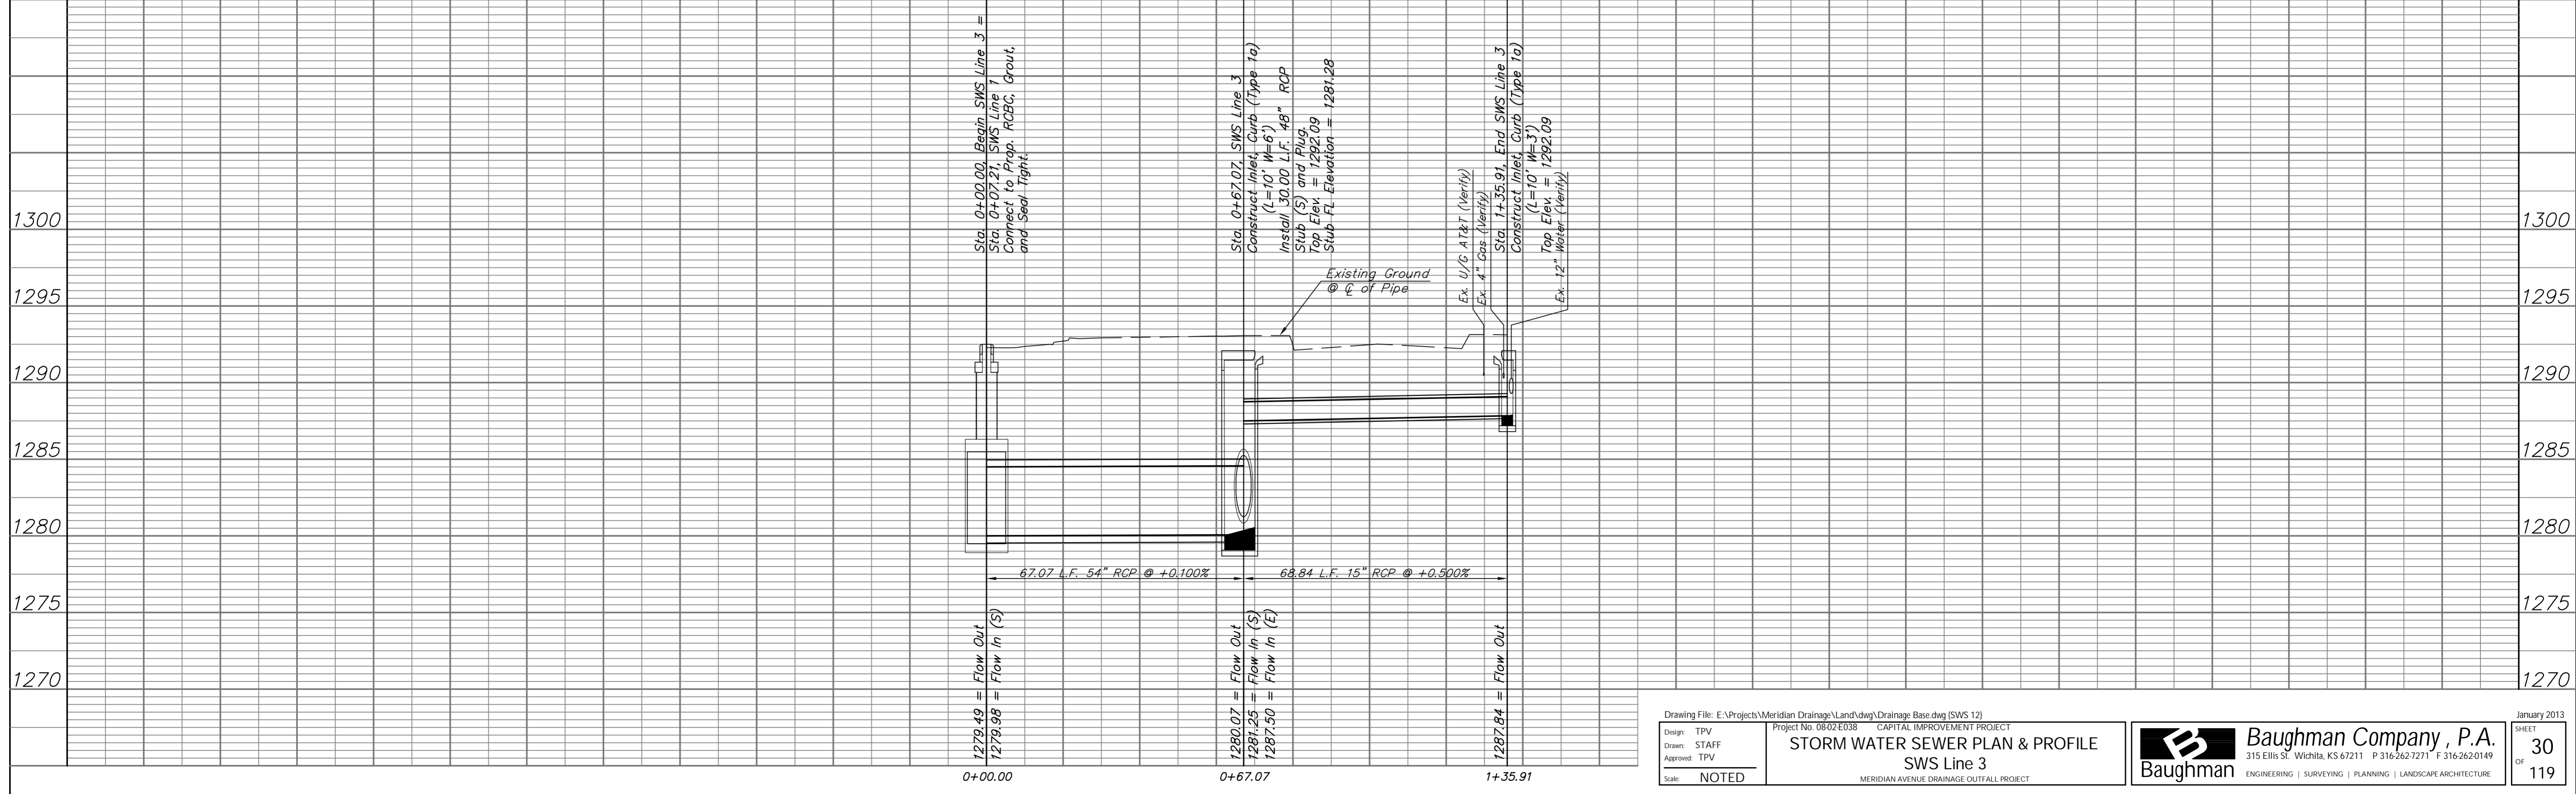


BENCHMARK:
 BM #2 - Chiseled "□" on the West Side of the Wheel Chair Ramp at the southeast corner of Meridian & Orient
 Elev. = 1293.19 (NAVD 88)

SCALE:
 HORIZONTAL: 1" = 20'
 VERTICAL: 1" = 5'

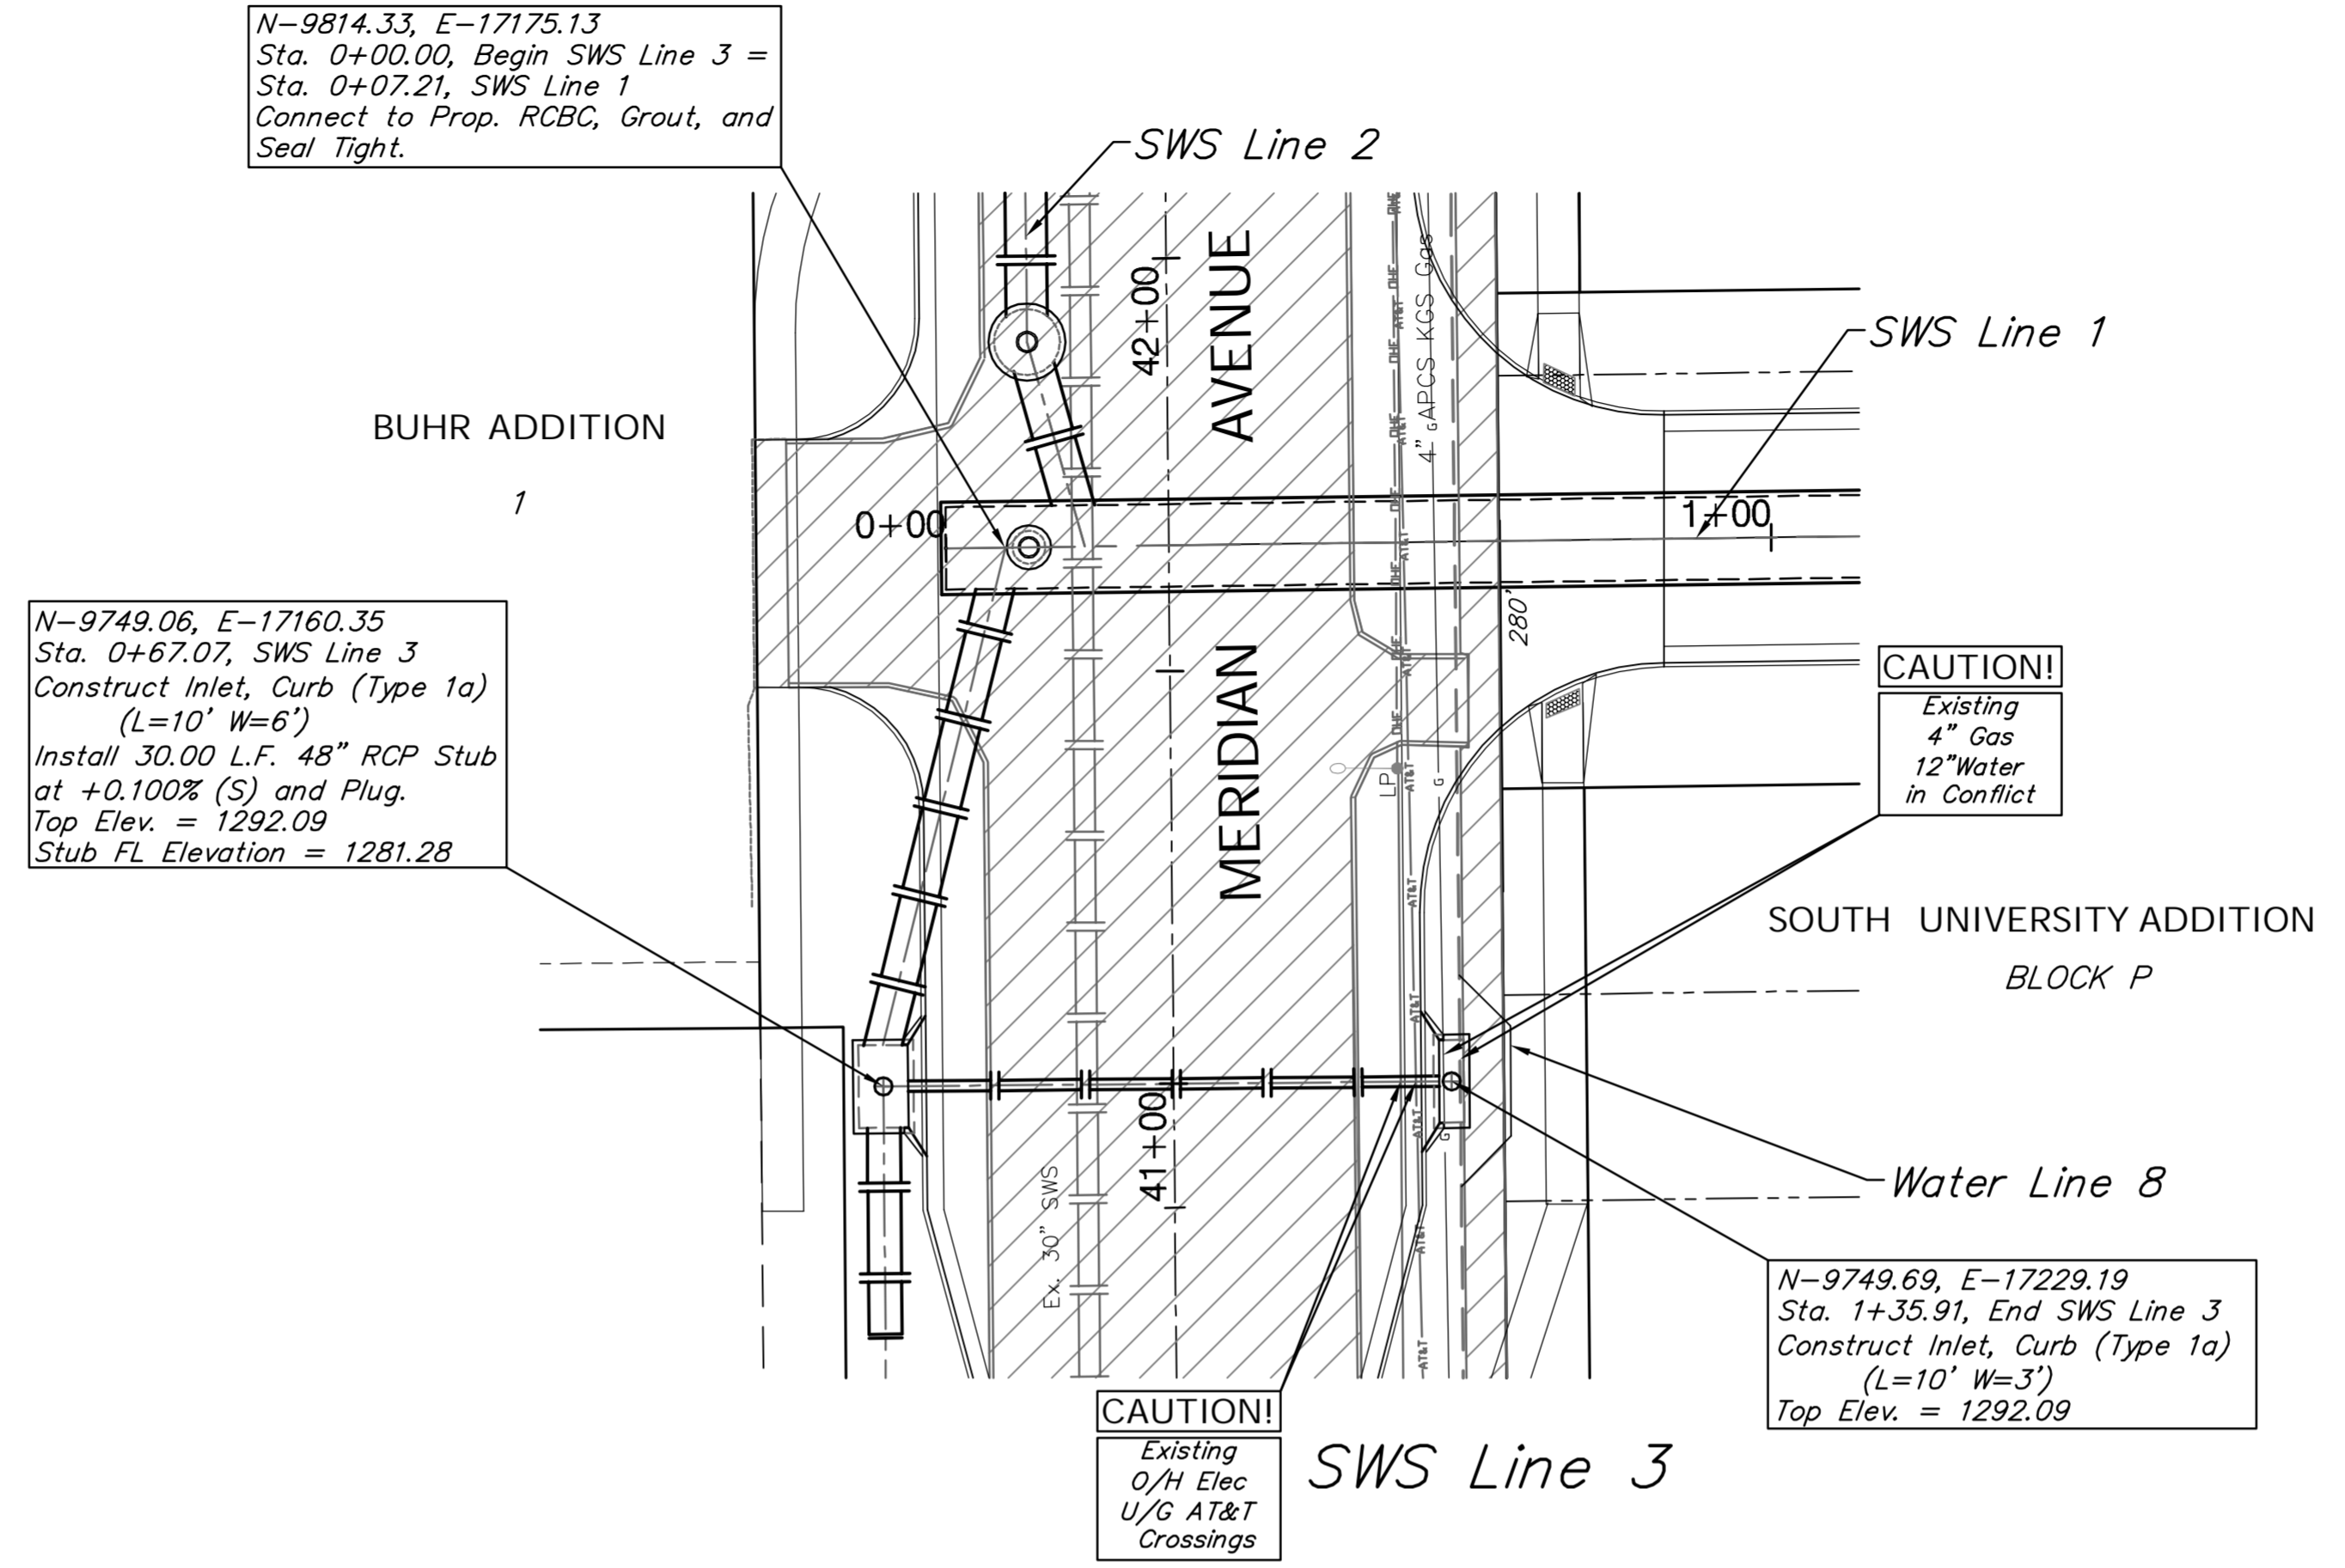

Drawing File: E:\Projects\Meridian Drainage\Land\dwg\Drainage Base.dwg (SWS 12)
 Project No: 0802E038 CAPITAL IMPROVEMENT PROJECT
STORM WATER SEWER PLAN & PROFILE
SWS Line 3
 MERIDIAN AVENUE DRAINAGE OUTFALL PROJECT

Baughman Company, P.A.
 315 Ellis St., Wichita, KS 67211 P 316-262-7271 F 316-262-0149
 ENGINEERING | SURVEYING | PLANNING | LANDSCAPE ARCHITECTURE

January 2013
 SHEET
30
 OF
119