
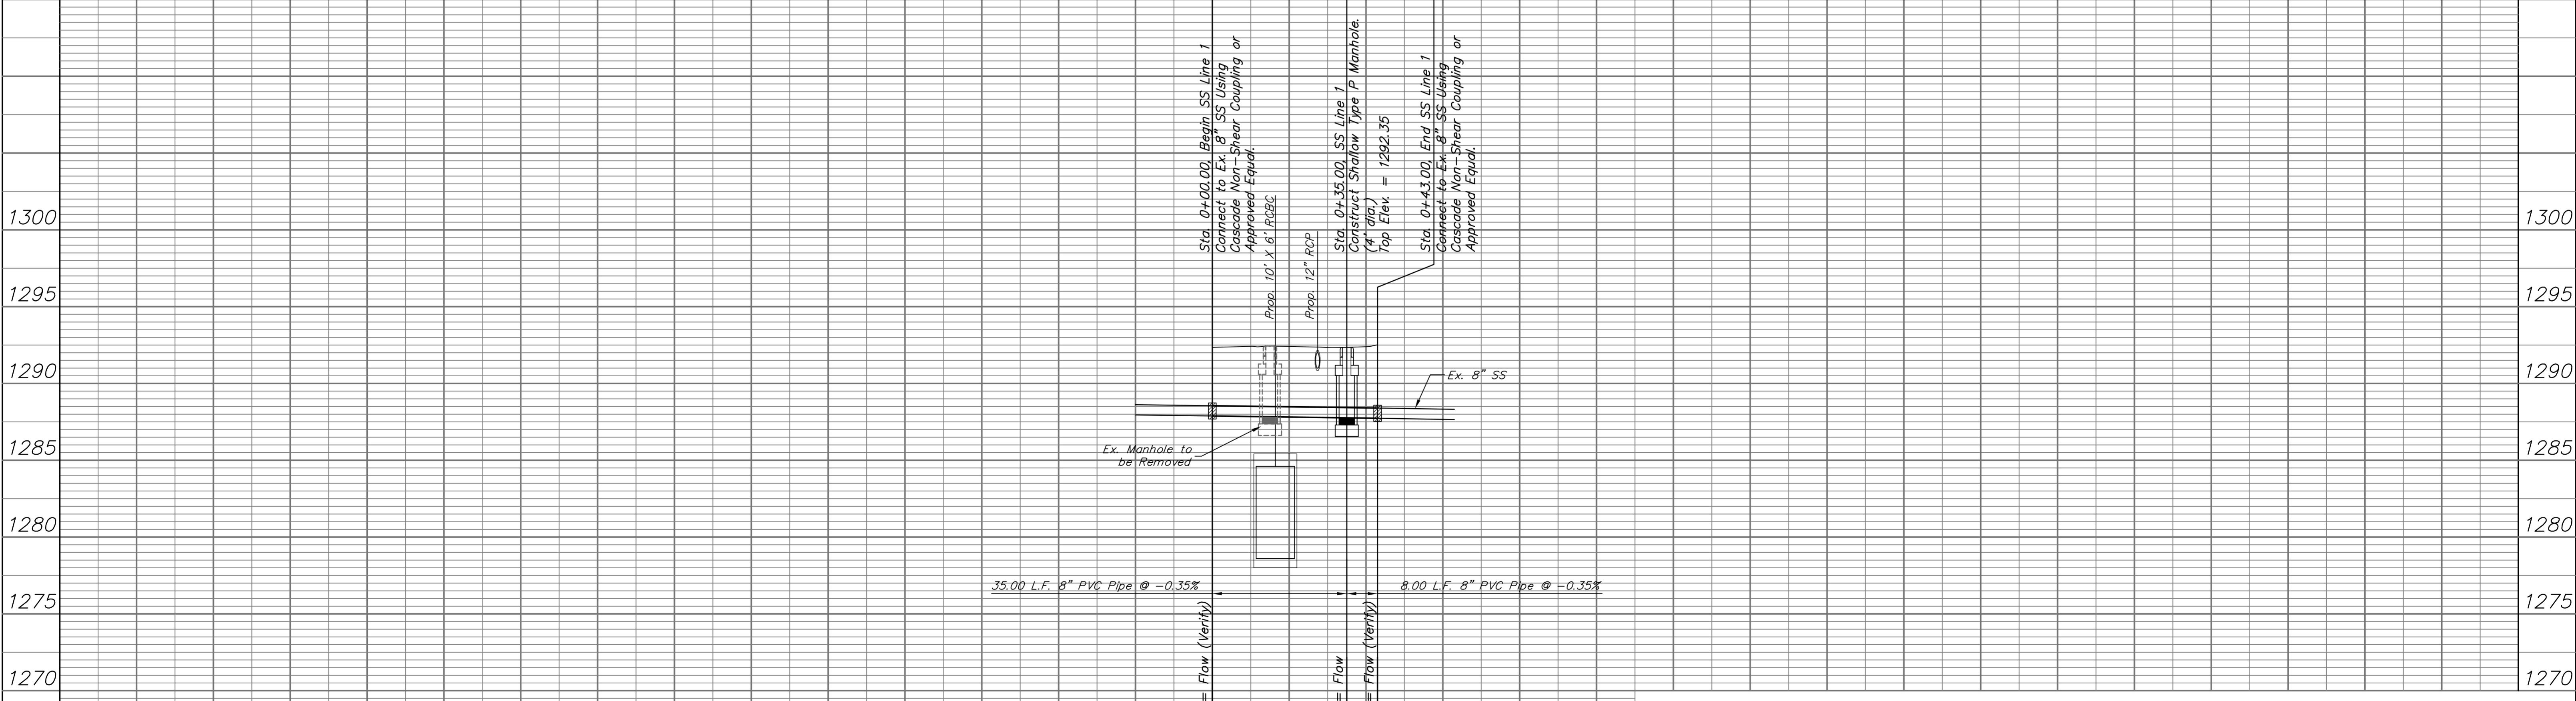


BENCHMARK:
 BM #3 - Chiseled "□" on the North Curb Return of the Northwest Corner of Dora and St. Clair, 34' North and 13' West of the Centerline of Both. Elev. = 1292.01 (NAVD 88)

SCALE:
 1" = 20' Horizontal
 1" = 5' Vertical

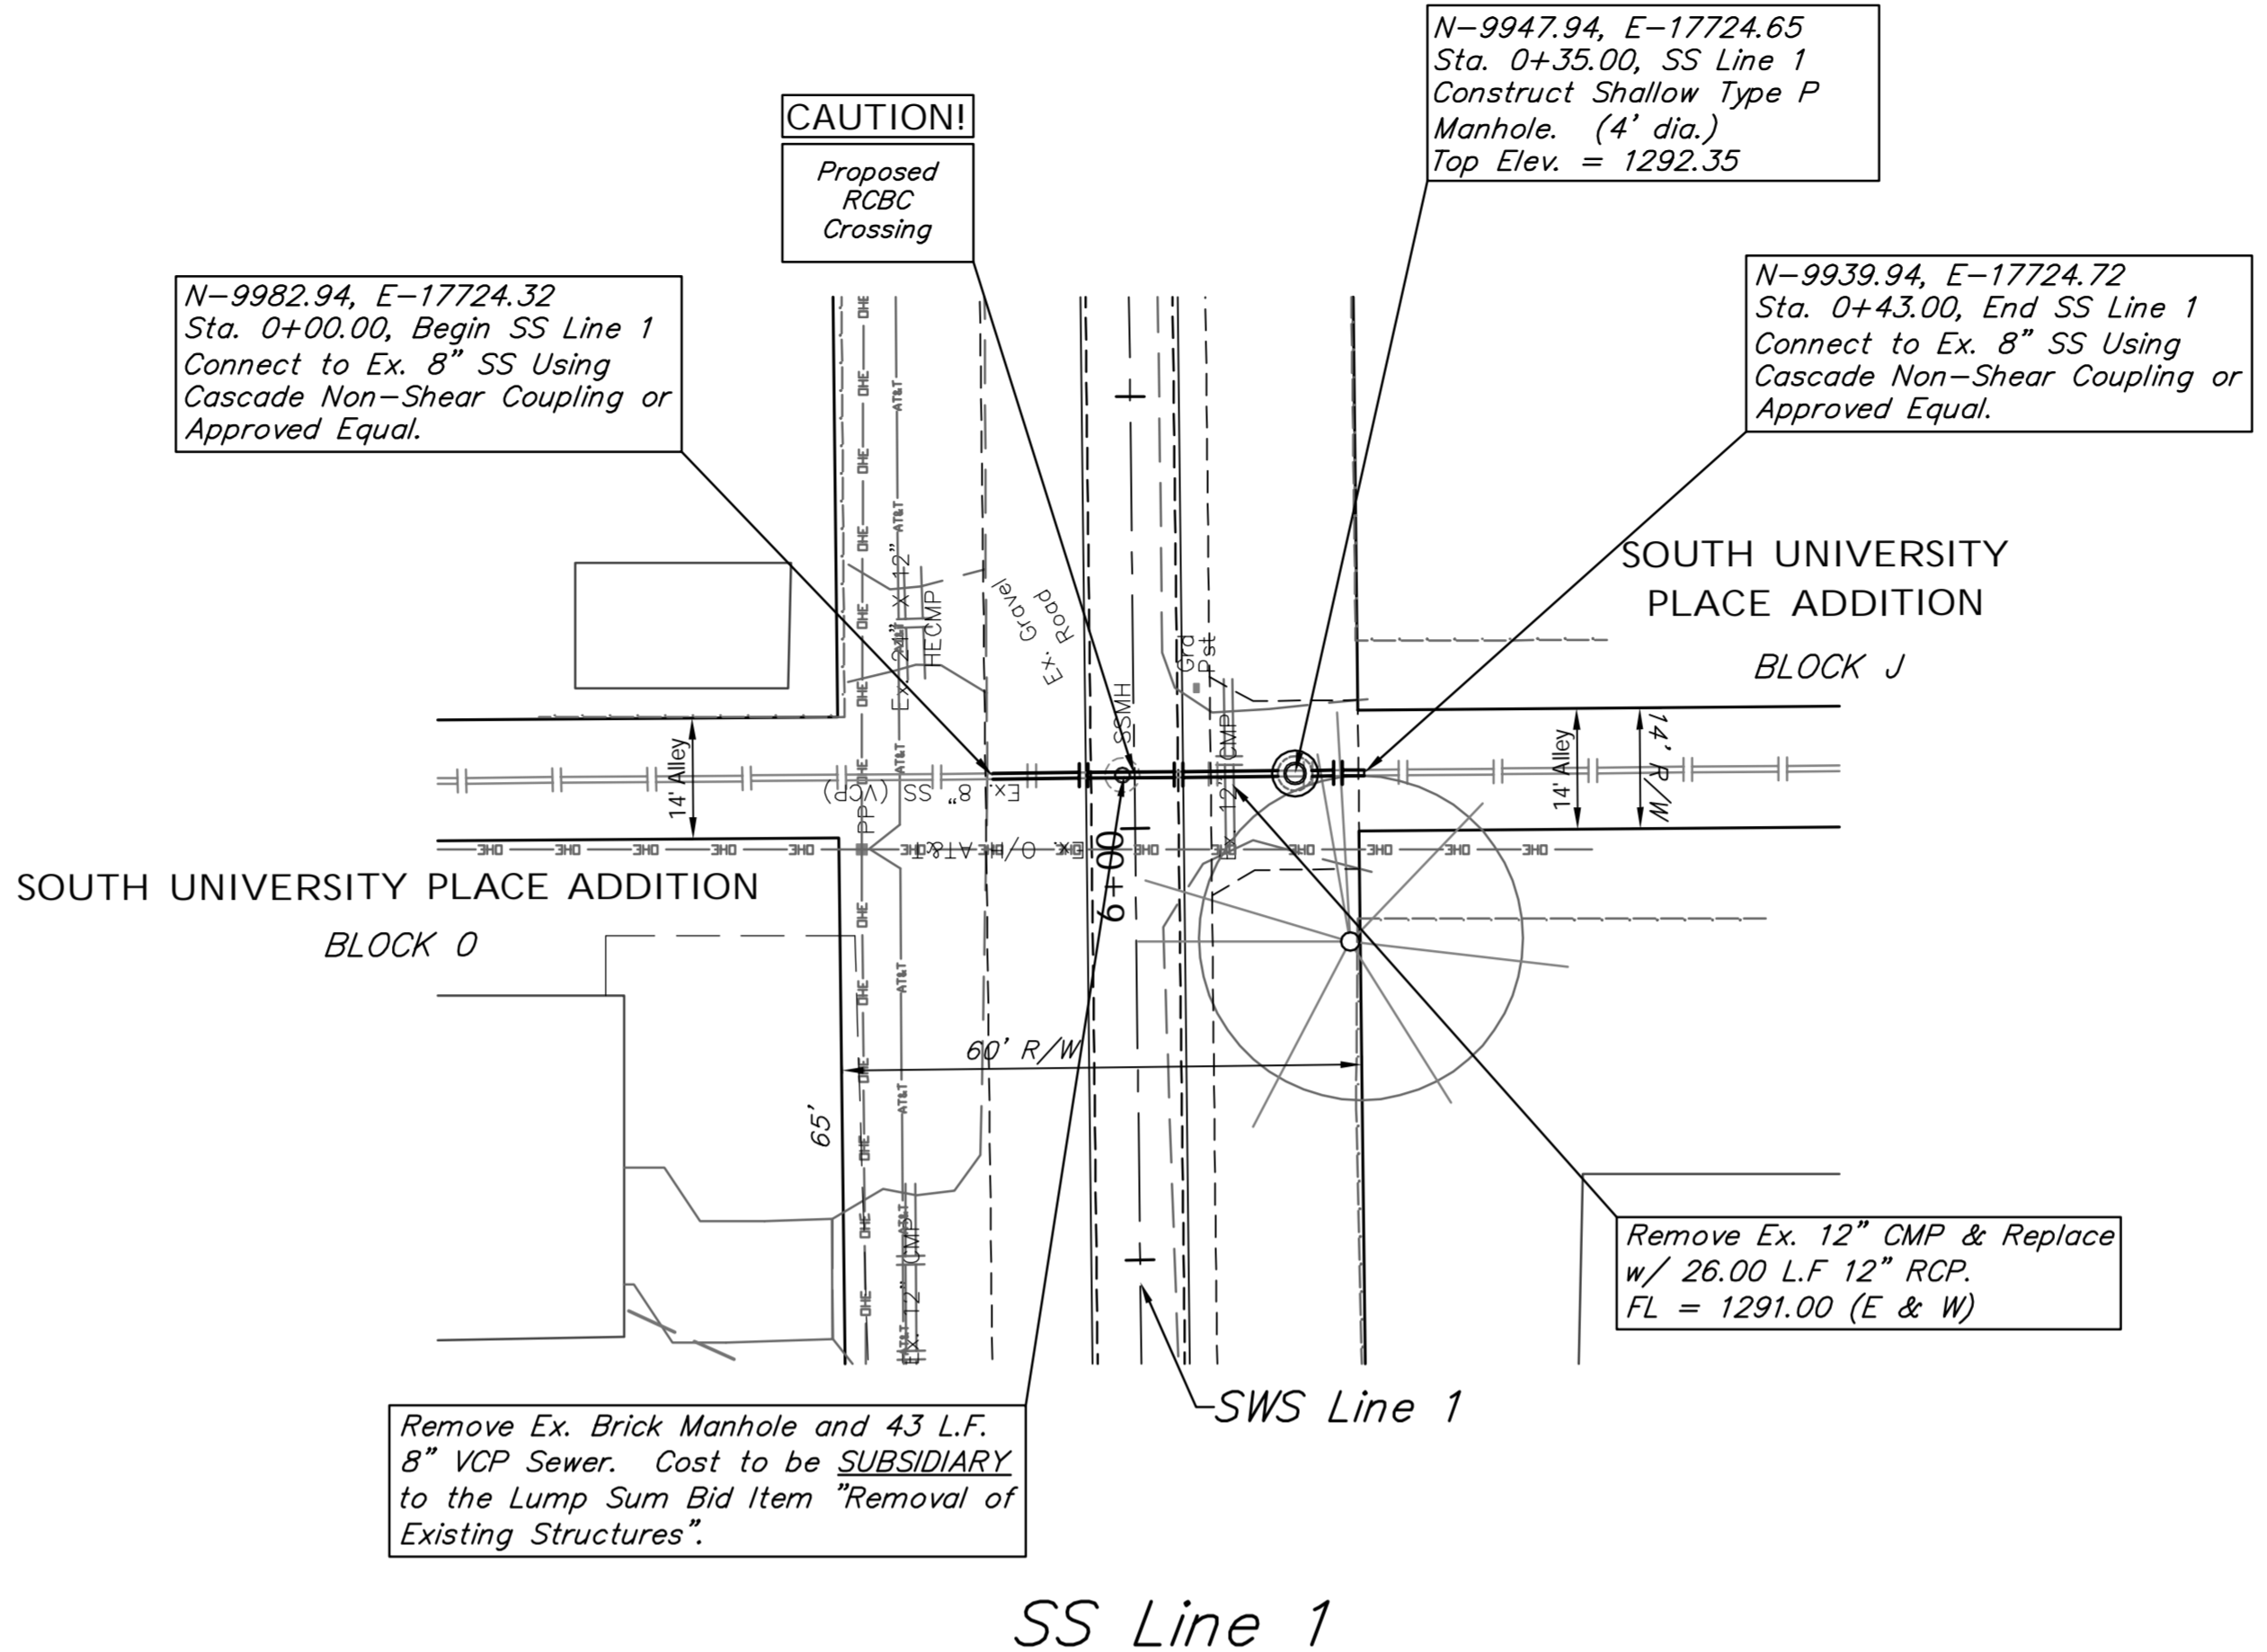

Drawing File: E:\Projects\Meridian Drainage\Land\dwg\Drainage Base.dwg (SS01)
 Project No. 08-02-ED38 CAPITAL IMPROVEMENT PROJECT
SANITARY SEWER PLAN & PROFILE
 SS LINE 1, Sta. 0+00.00 to Sta. 0+43.00
 MERIDIAN AVENUE DRAINAGE OUTFALL PROJECT

Baughman Company, P.A.
 315 Ellis St., Wichita, KS 67211 P 316-262-7271 F 316-262-0149
 ENGINEERING | SURVEYING | PLANNING | LANDSCAPE ARCHITECTURE

January 2013
 SHEET 32 OF 119