
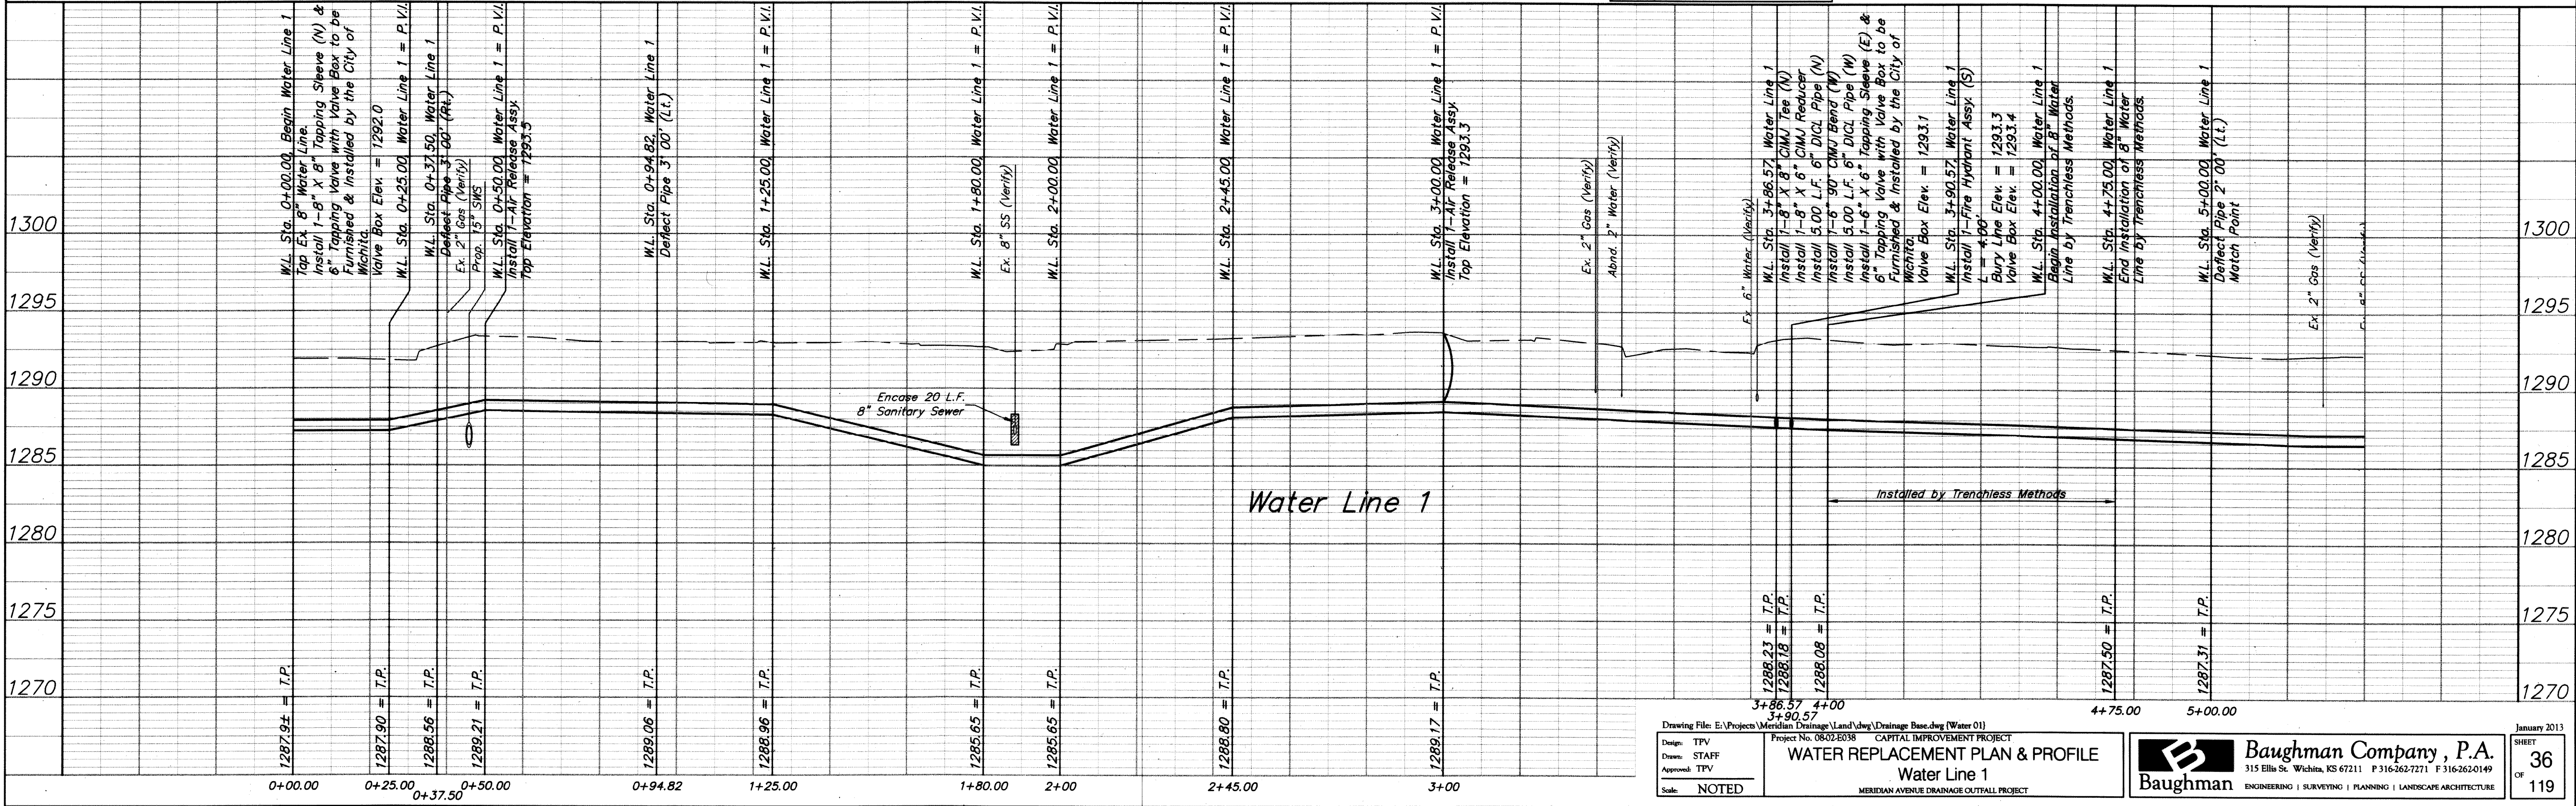


BENCHMARK:
 BM #6 - Chiseled "I" located 10.5' North of the Curb Return of the Northwest Corner of Dora and Glenn, 41' North and 16' West of the Centerline of Both. Elev. = 1292.81 (NAVD 88)

SCALE:
 HORIZONTAL: 1" = 20'
 VERTICAL: 1" = 5'

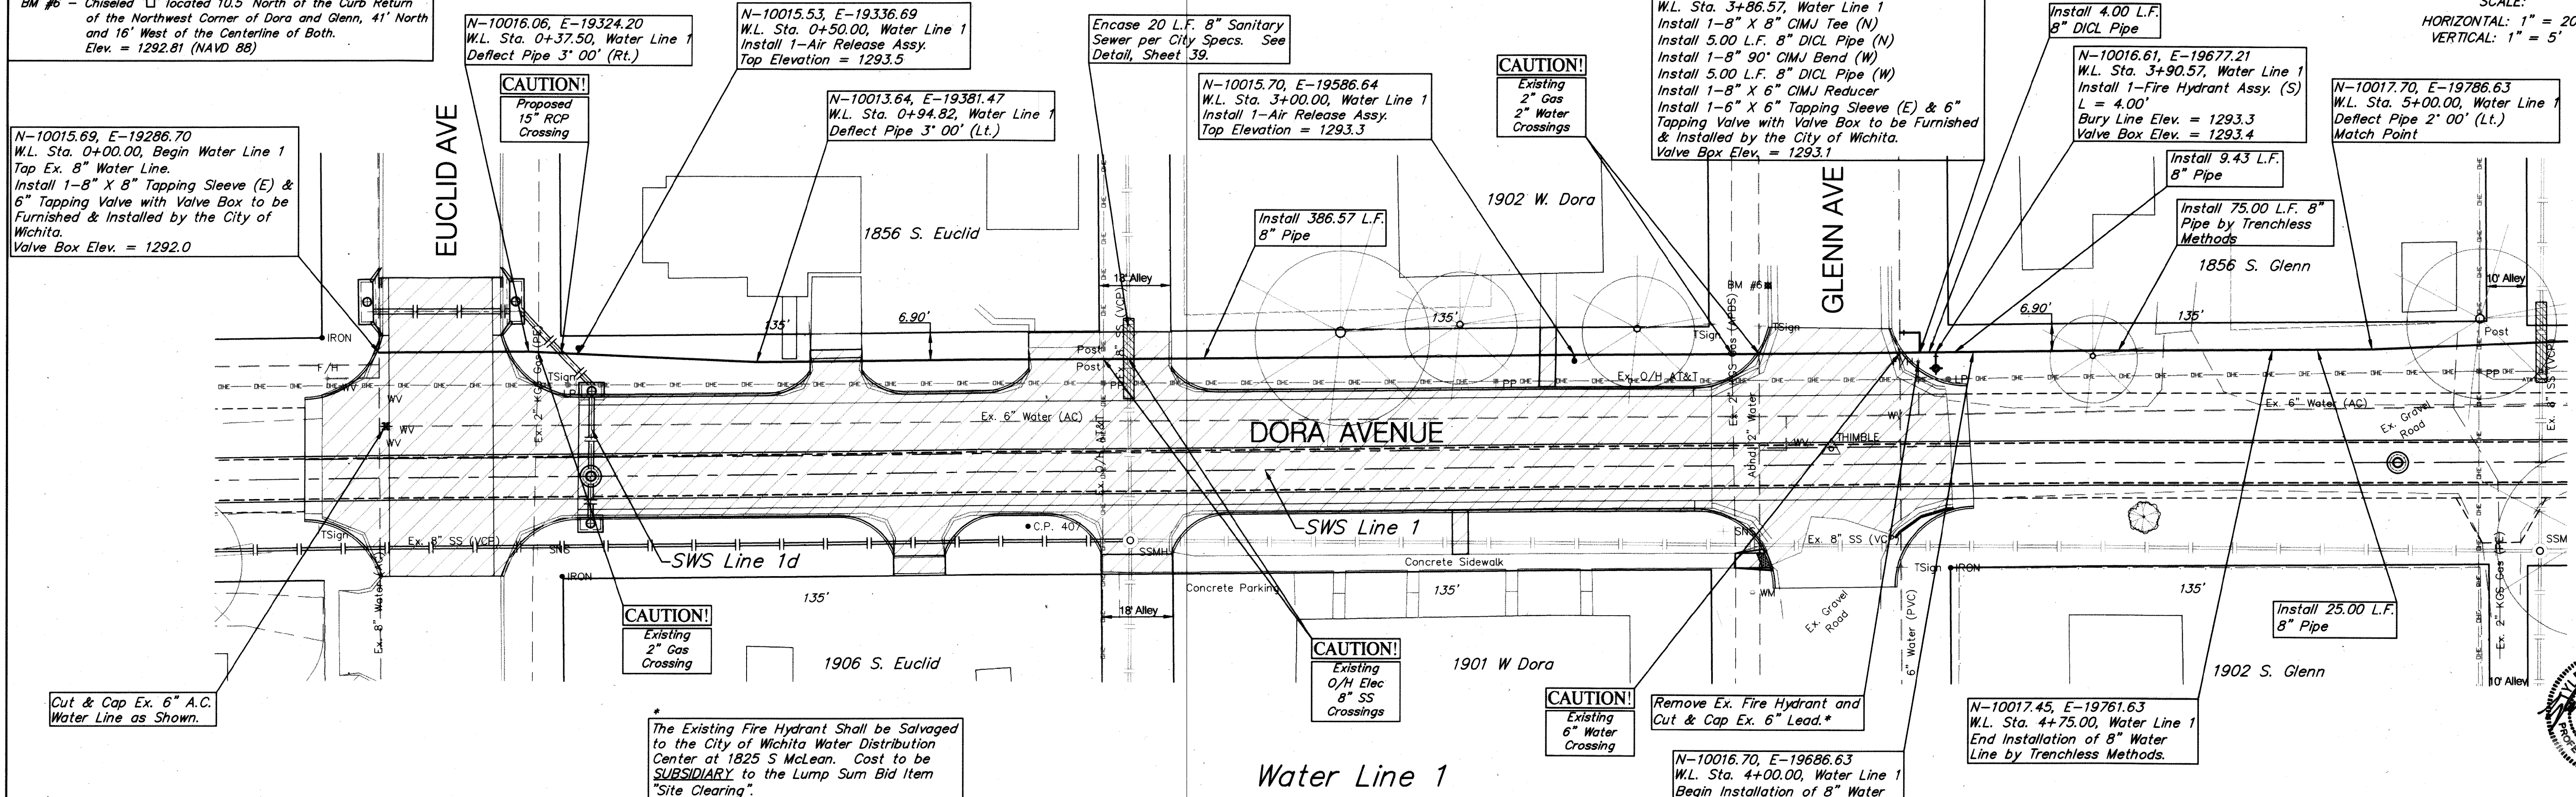

Drawing File: E:\Projects\Meridian Drainage\Land\dwg\Drainage Base.dwg (Water 01)
 Project No. 0802E038 CAPITAL IMPROVEMENT PROJECT
WATER REPLACEMENT PLAN & PROFILE
 Water Line 1
 MERIDIAN AVENUE DRAINAGE OUTFALL PROJECT

Design: TPV
 Drawn: STAFF
 Approved: TPV
 Scale: NOTED

1287.92 ± = T.P.
 1287.90 = T.P.
 1288.56 = T.P.
 1289.21 = T.P.
 1289.06 = T.P.
 1288.96 = T.P.
 1288.65 = T.P.
 1288.65 = T.P.
 1288.80 = T.P.
 1289.17 = T.P.
 1288.23 = T.P.
 1288.18 = T.P.
 1288.08 = T.P.
 1287.50 = T.P.
 1287.31 = T.P.

0+00.00 0+25.00 0+37.50 0+50.00 0+94.82 1+25.00 1+80.00 2+00 2+45.00 3+00 3+90.57 4+00 4+75.00 5+00.00

1287.92 ± = T.P.
 1287.90 = T.P.
 1288.56 = T.P.
 1289.21 = T.P.
 1289.06 = T.P.
 1288.96 = T.P.
 1288.65 = T.P.
 1288.65 = T.P.
 1288.80 = T.P.
 1289.17 = T.P.
 1288.23 = T.P.
 1288.18 = T.P.
 1288.08 = T.P.
 1287.50 = T.P.
 1287.31 = T.P.

3+90.57
 4+00
 4+75.00
 5+00.00

January 2013
 SHEET 36 OF 119

Baughman Company, P.A.
 315 Ellis St. Wichita, KS 67211 F 316-262-7271 F 316-262-0149
 ENGINEERING | SURVEYING | PLANNING | LANDSCAPE ARCHITECTURE