


**BENCHMARK:**  
 BM #6 - Chiseled "I" located 10.5' North of the Curb Return of the Northwest Corner of Dora and Glenn, 41' North and 16' West of the Centerline of Both.  
 Elev. = 1292.81 (NAVD 88)

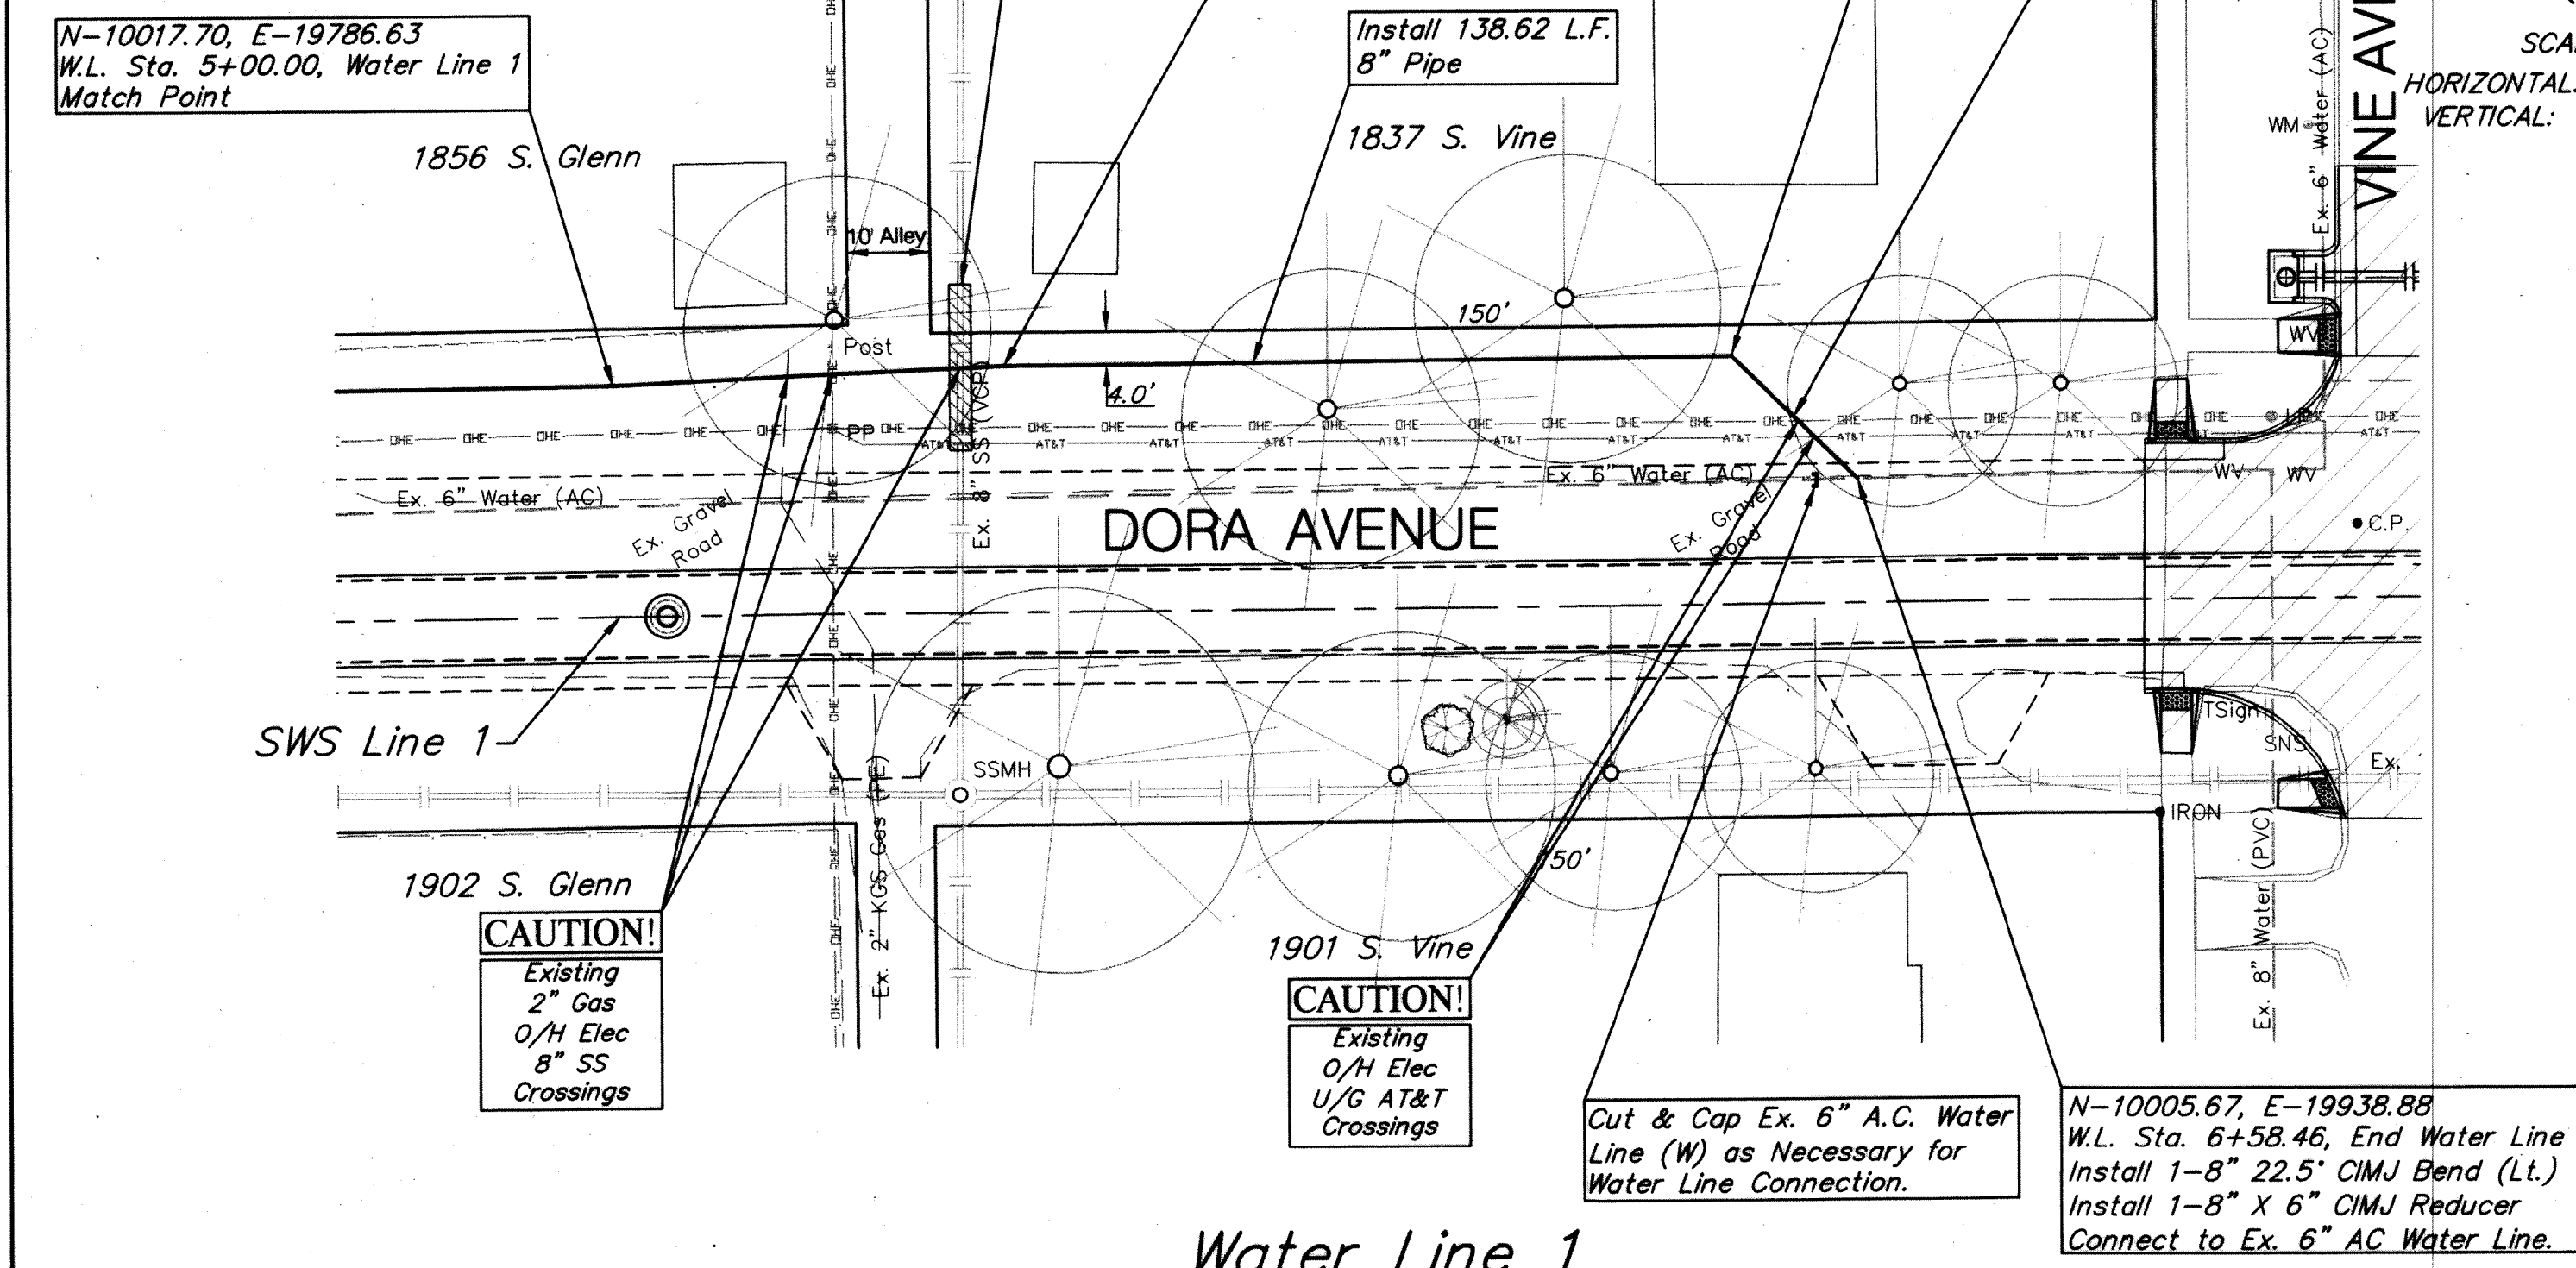

**BENCHMARK:**  
 BM #7 - Chiseled "I" on the North Curb Return of the Drive to 1901 S. Millwood, 36' South and 15' West of the Centerlines of Dora and Millwood.  
 Elev. = 1291.22 (NAVD 88)

