
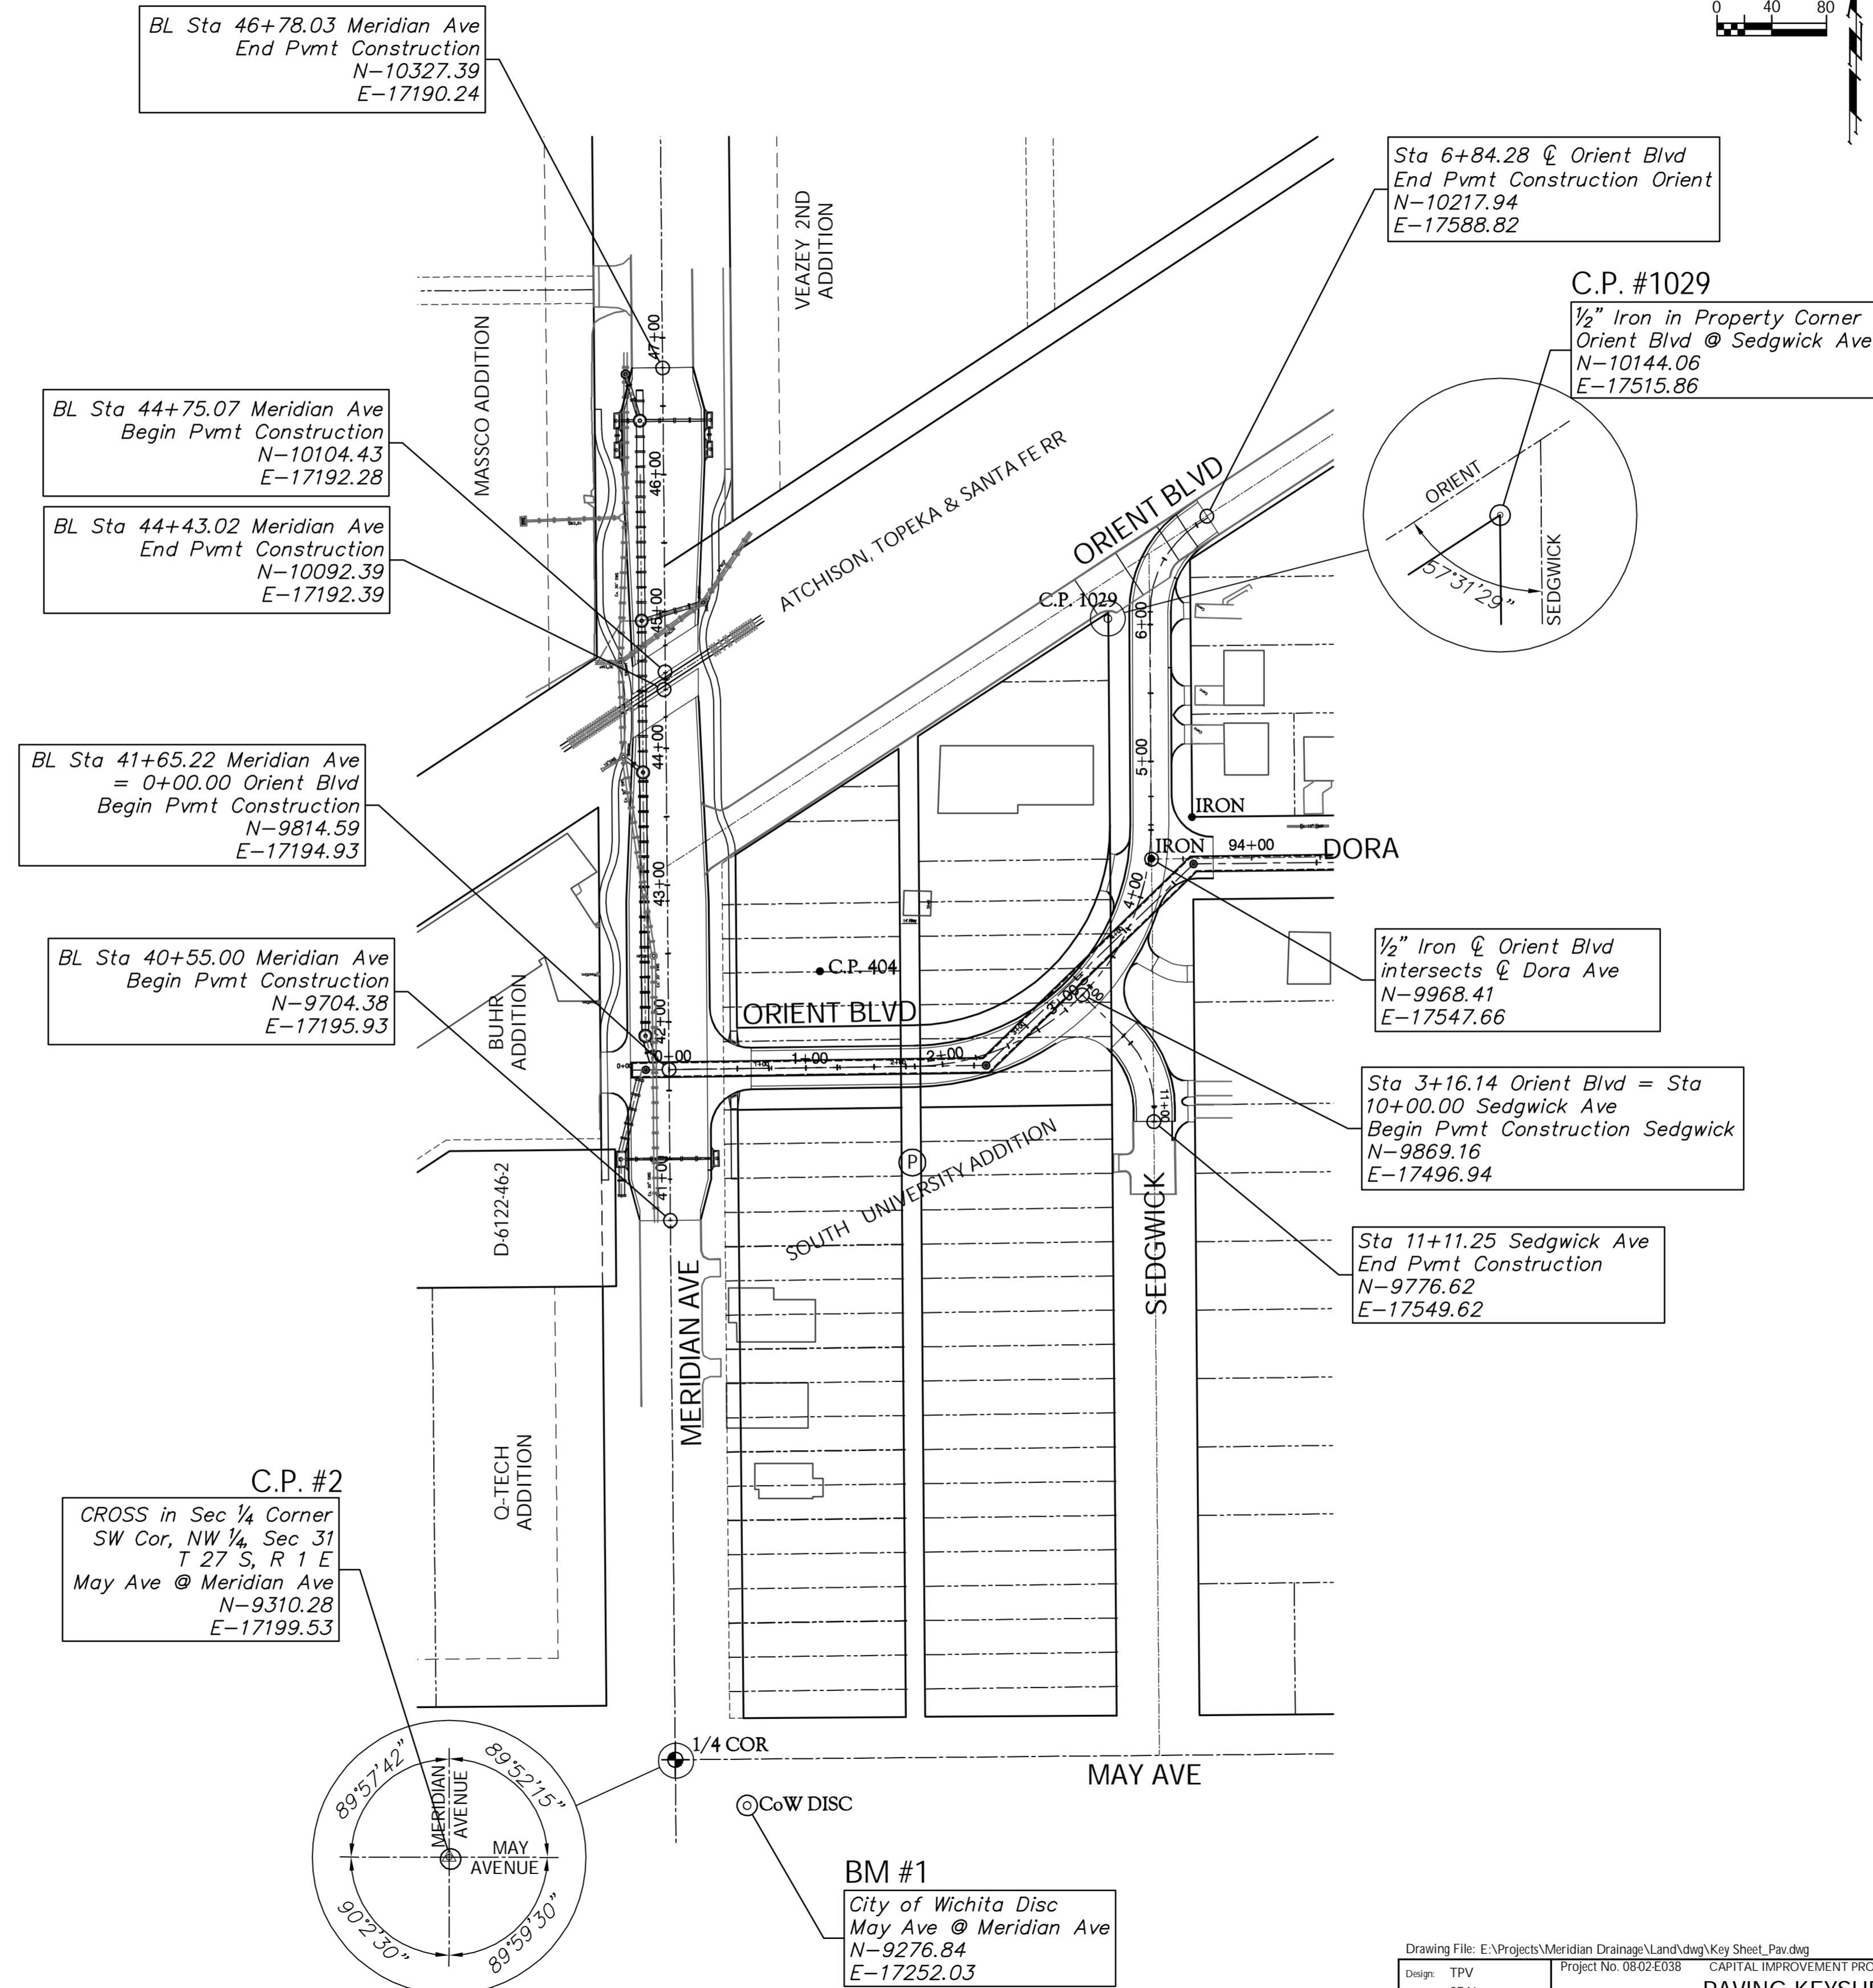


# Meridian Ave. and Orient Blvd. Paving Meridian Ave. Drainage Outfall Project

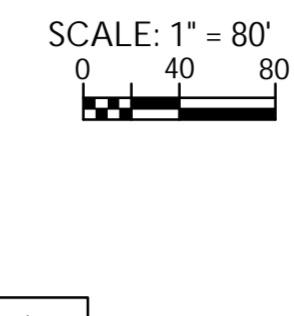

Drawing File: E:\Projects\Meridian Drainage\Land\dwg\Key Sheet\_Pav.dwg  
Project No. 0802.E038 CAPITAL IMPROVEMENT PROJECT  
Design: TPV  
Drawn: SEAL  
Approved: TPV  
Scale: NOTED

**PAVING KEYSHEET**  
**MERIDIAN AVENUE & ORIENT AVENUE**  
MERIDIAN AVENUE DRAINAGE OUTFALL PROJECT

**Baughman Company, P.A.**  
315 Ellis St., Wichita, KS 67211 P 316-262-7271 F 316-262-0149  
ENGINEERING | SURVEYING | PLANNING | LANDSCAPE ARCHITECTURE