

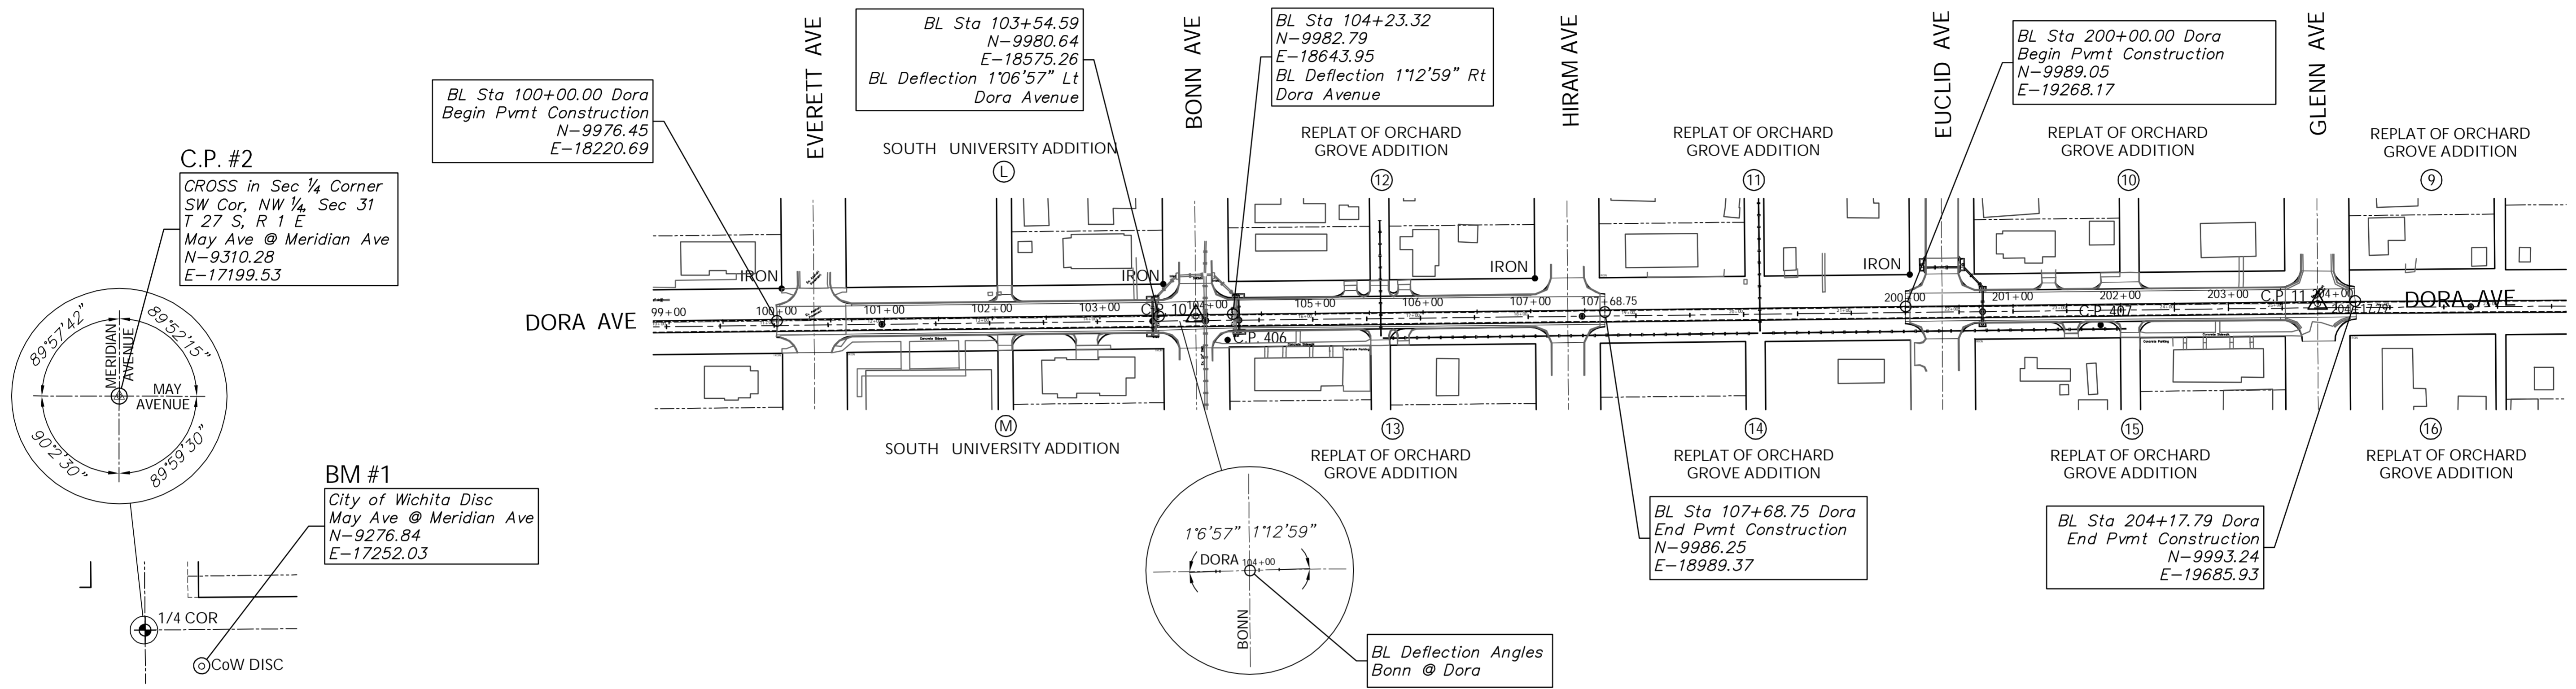


# Dora Ave. Paving Meridian Ave. Drainage Outfall Project

SCALE: 1" = 80'

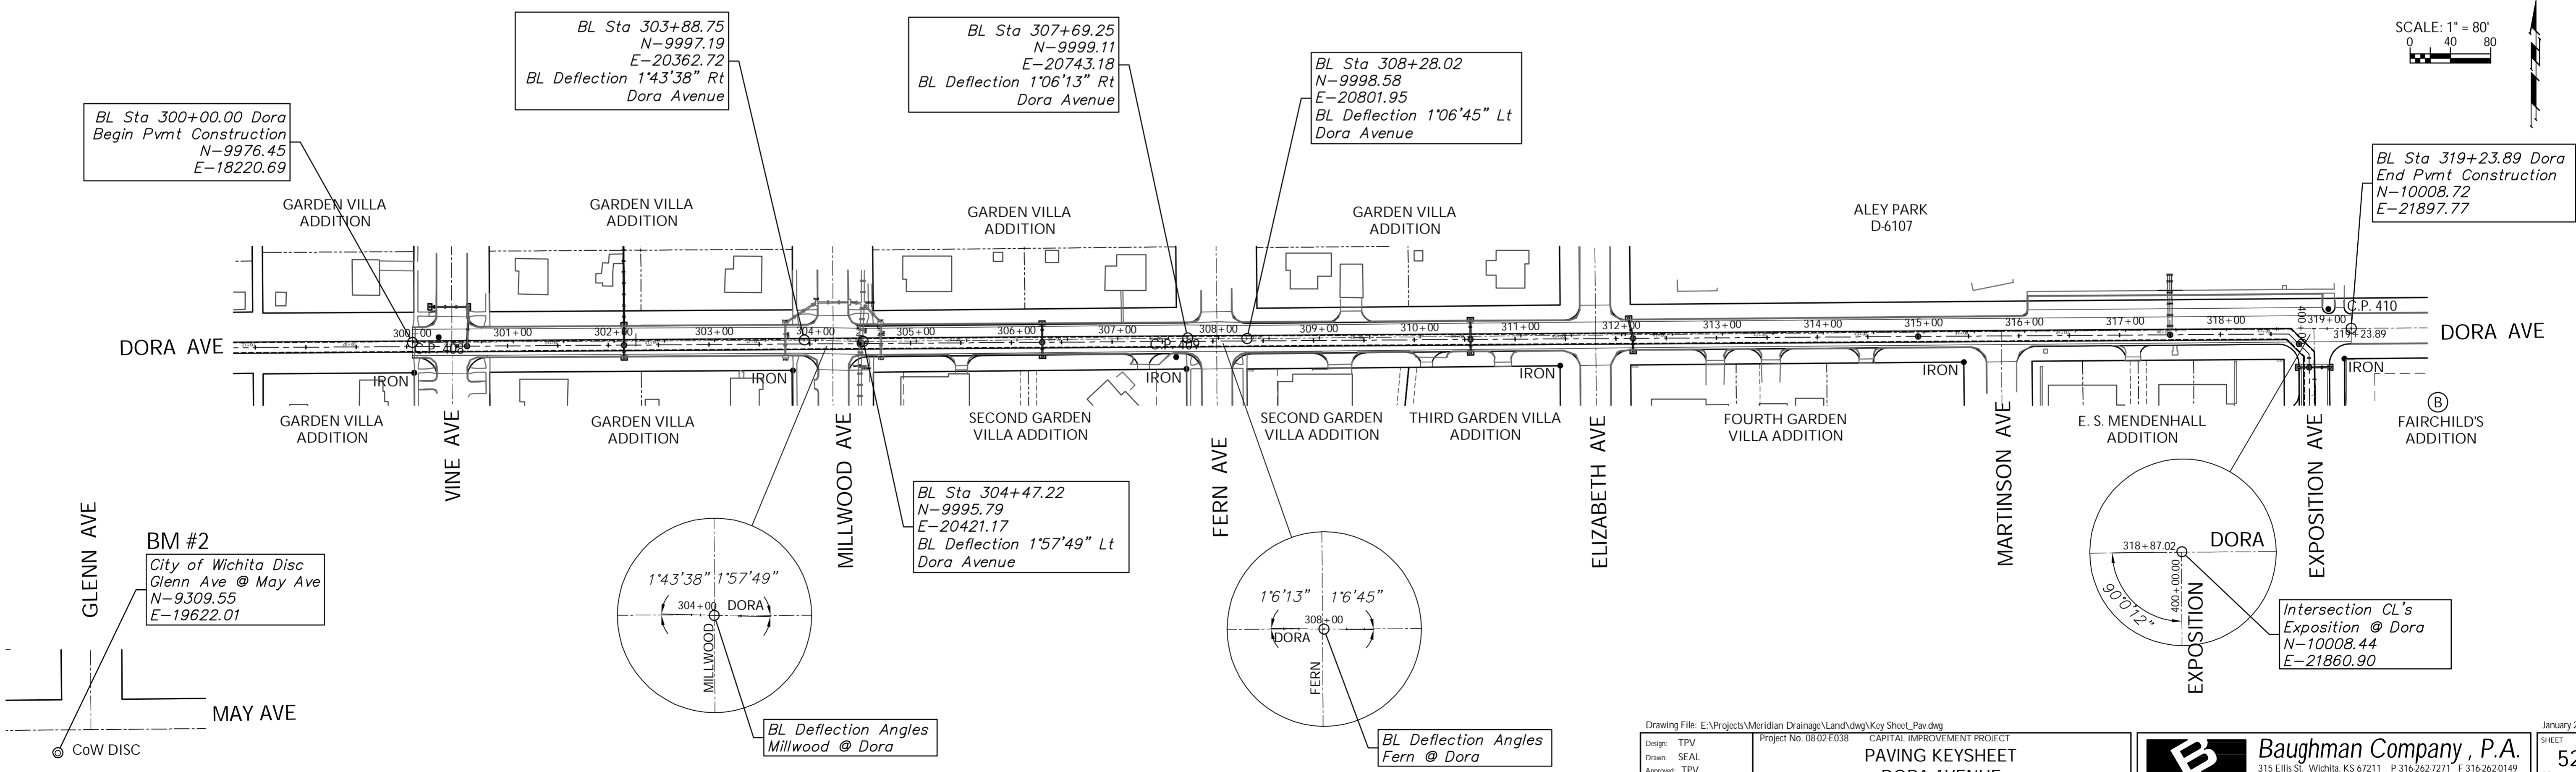

SCALE: 1" = 80'

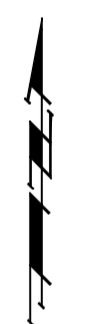

Drawing File: E:\Projects\Meridian Drainage\Land\dwg\Key Sheet\_Paving.dwg  
Project No: 0802.E038 CAPITAL IMPROVEMENT PROJECT  
Design: TPV  
Drawn: SEAL  
Approved: TPV  
Scale: NOTED  
**PAVING KEYSHEET**  
DORA AVENUE  
MERIDIAN AVENUE DRAINAGE OUTFALL PROJECT

**Baughman Company, P.A.**  
315 Ellis St., Wichita, KS 67211 P 316-262-7271 F 316-262-0149  
ENGINEERING | SURVEYING | PLANNING | LANDSCAPE ARCHITECTURE

January 2013  
SHEET  
OF  
52  
119