
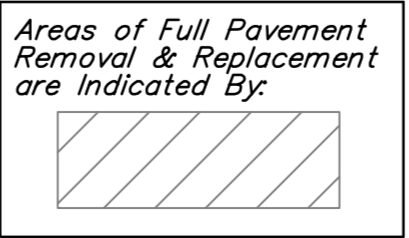
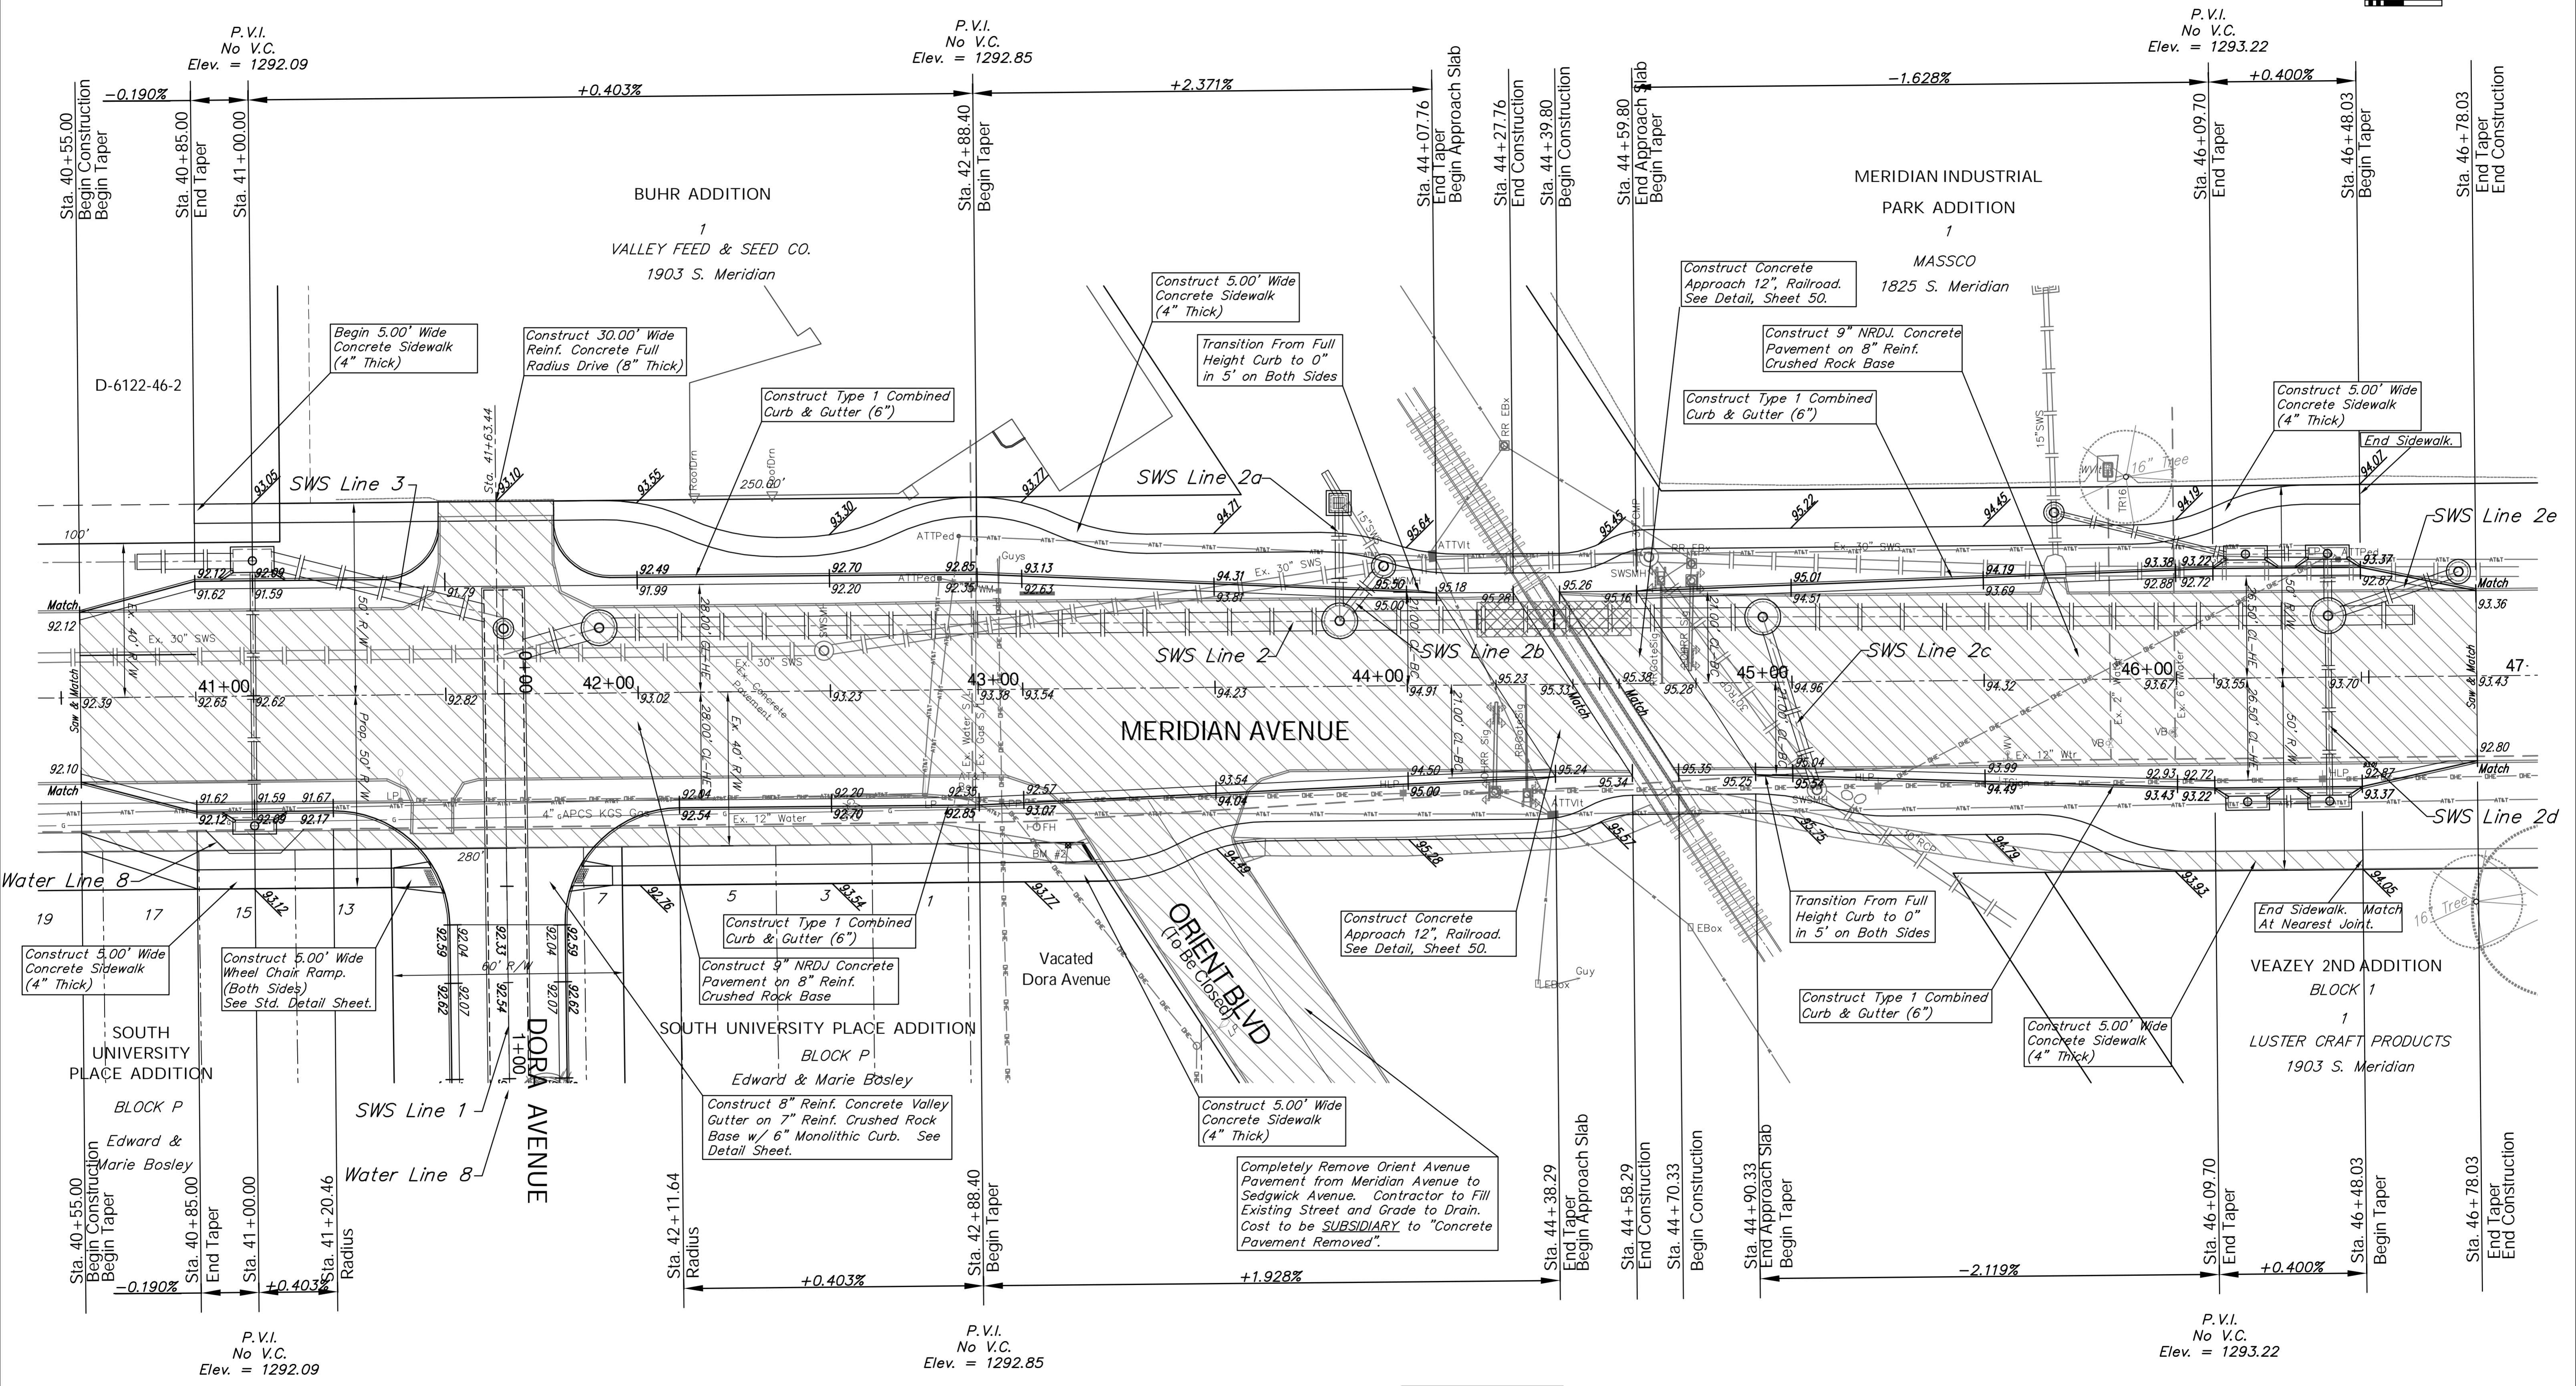


BENCHMARK:
 BM #2 - Chiseled "□" on the West Side of the Wheel Chair Ramp at the southeast corner of Meridian & Orient Elev. = 1293.19 (NAVD 88)

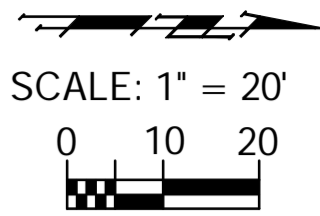

Drawing File: E:\Projects\Meridian Drainage\Land\dwg\Drainage Base.dwg (Rev 01)
 Design: TPV
 Drawn: STAFF
 Approved: TPV
 Scale: Noted

Project No. 0802E038 CAPITAL IMPROVEMENT PROJECT
MERIDIAN AVENUE PAVING
 STA. 40 + 55.00 TO STA. 46 + 78.03
 MERIDIAN AVENUE DRAINAGE OUTFALL PROJECT

Baughman Company, P.A.
 315 Ellis St., Wichita, KS 67211 P 316.262.7271 F 316.262.0149
 ENGINEERING | SURVEYING | PLANNING | LANDSCAPE ARCHITECTURE

January 2013
 SHEET
54
 OF
119