

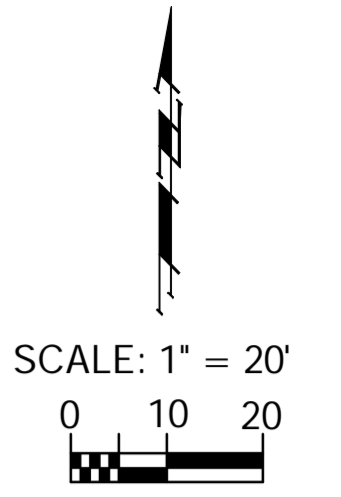
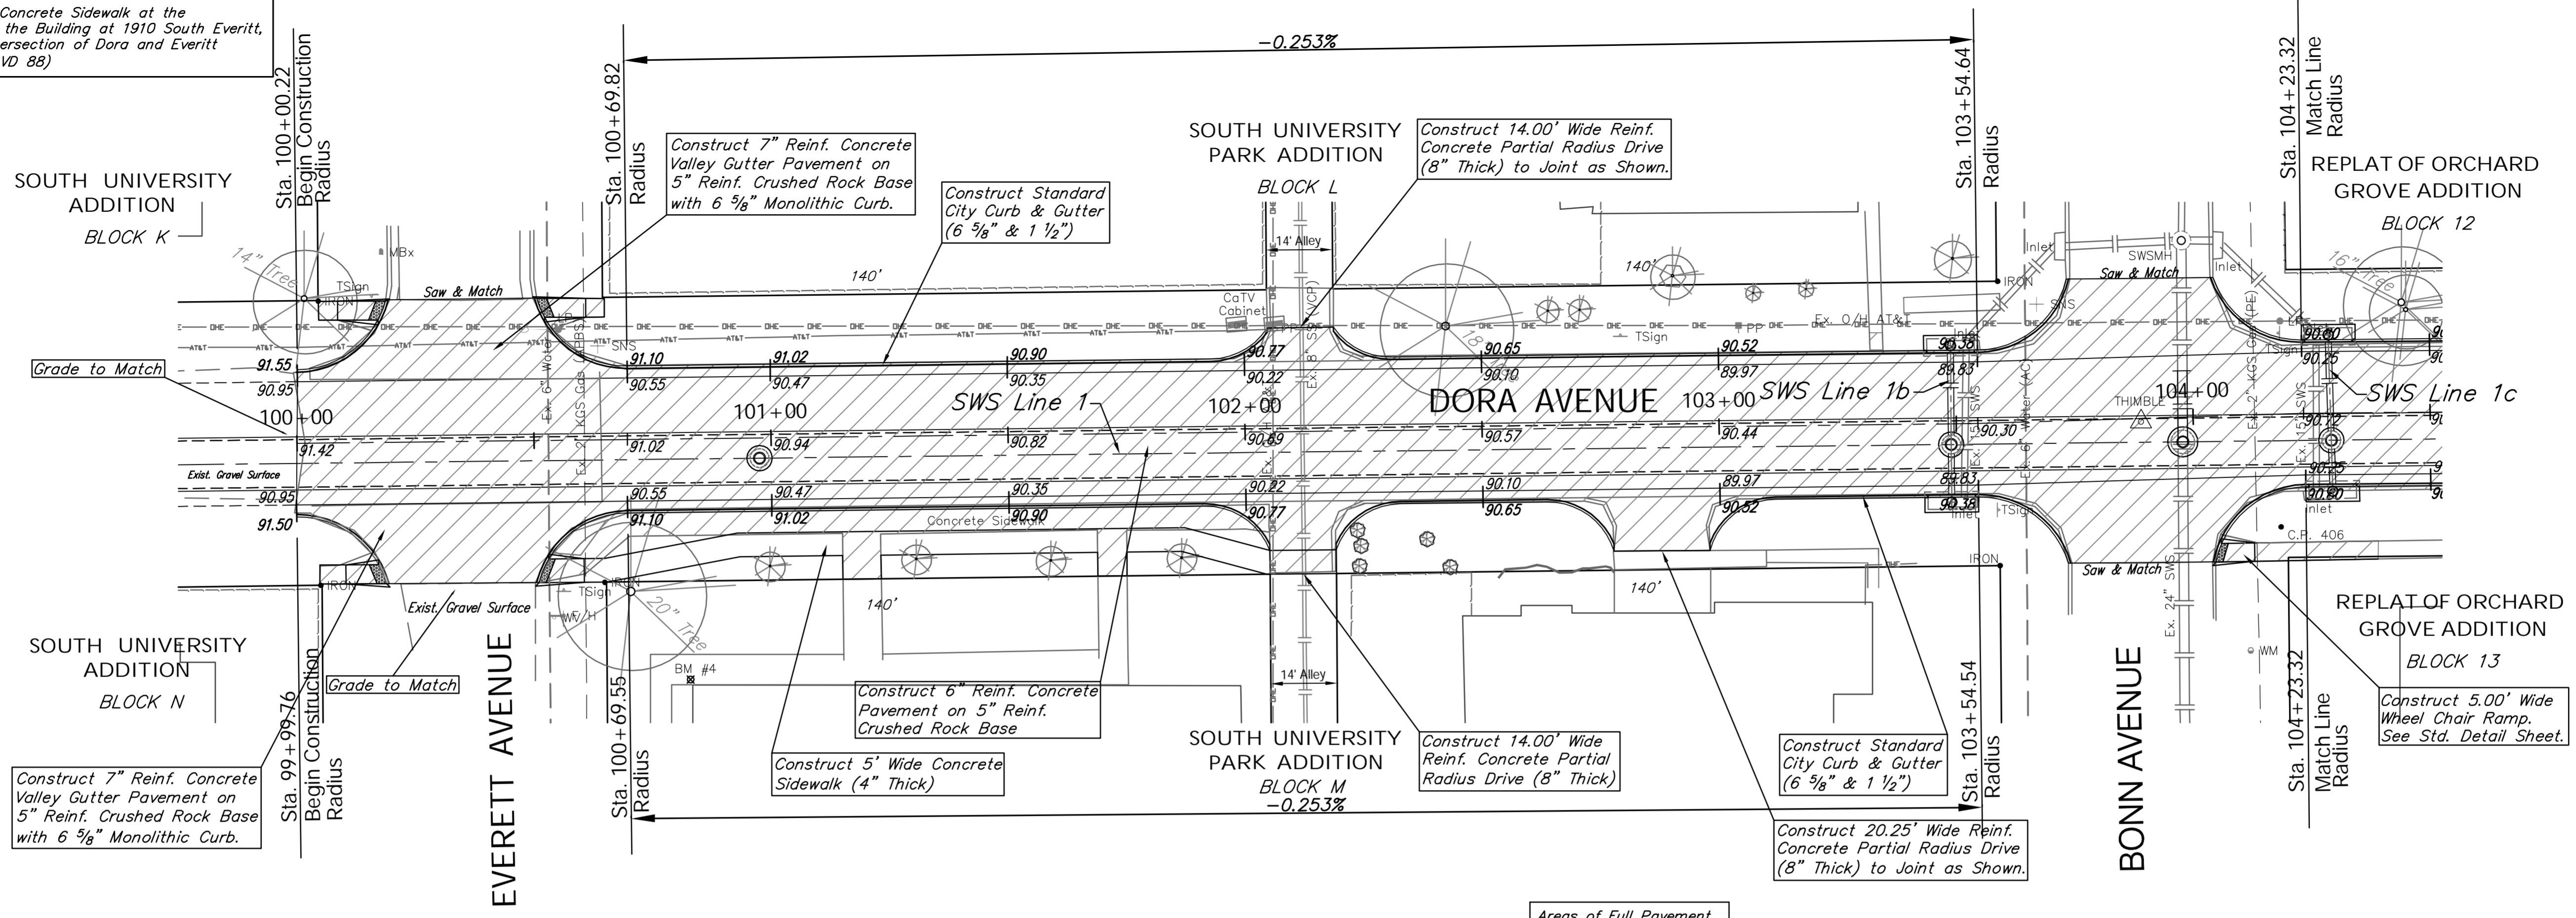


BENCHMARK:  
 BM #4 - Chiseled "I" on the Concrete Sidewalk at the Northwest Corner of the Building at 1910 South Everitt, Southeast of the Intersection of Dora and Everitt Elev. = 1292.06 (NAVD 88)

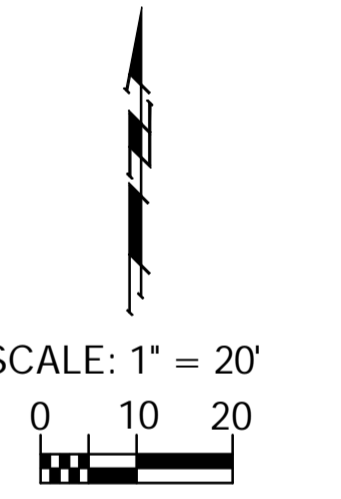

BENCHMARK:  
 BM #5 - Chiseled "I" on the North Curb Return of the Drive to 2011 W. Dora, 60' South and 15' West of the Centerlines of Dora and Hiram. Elev. = 1291.73 (NAVD 88)

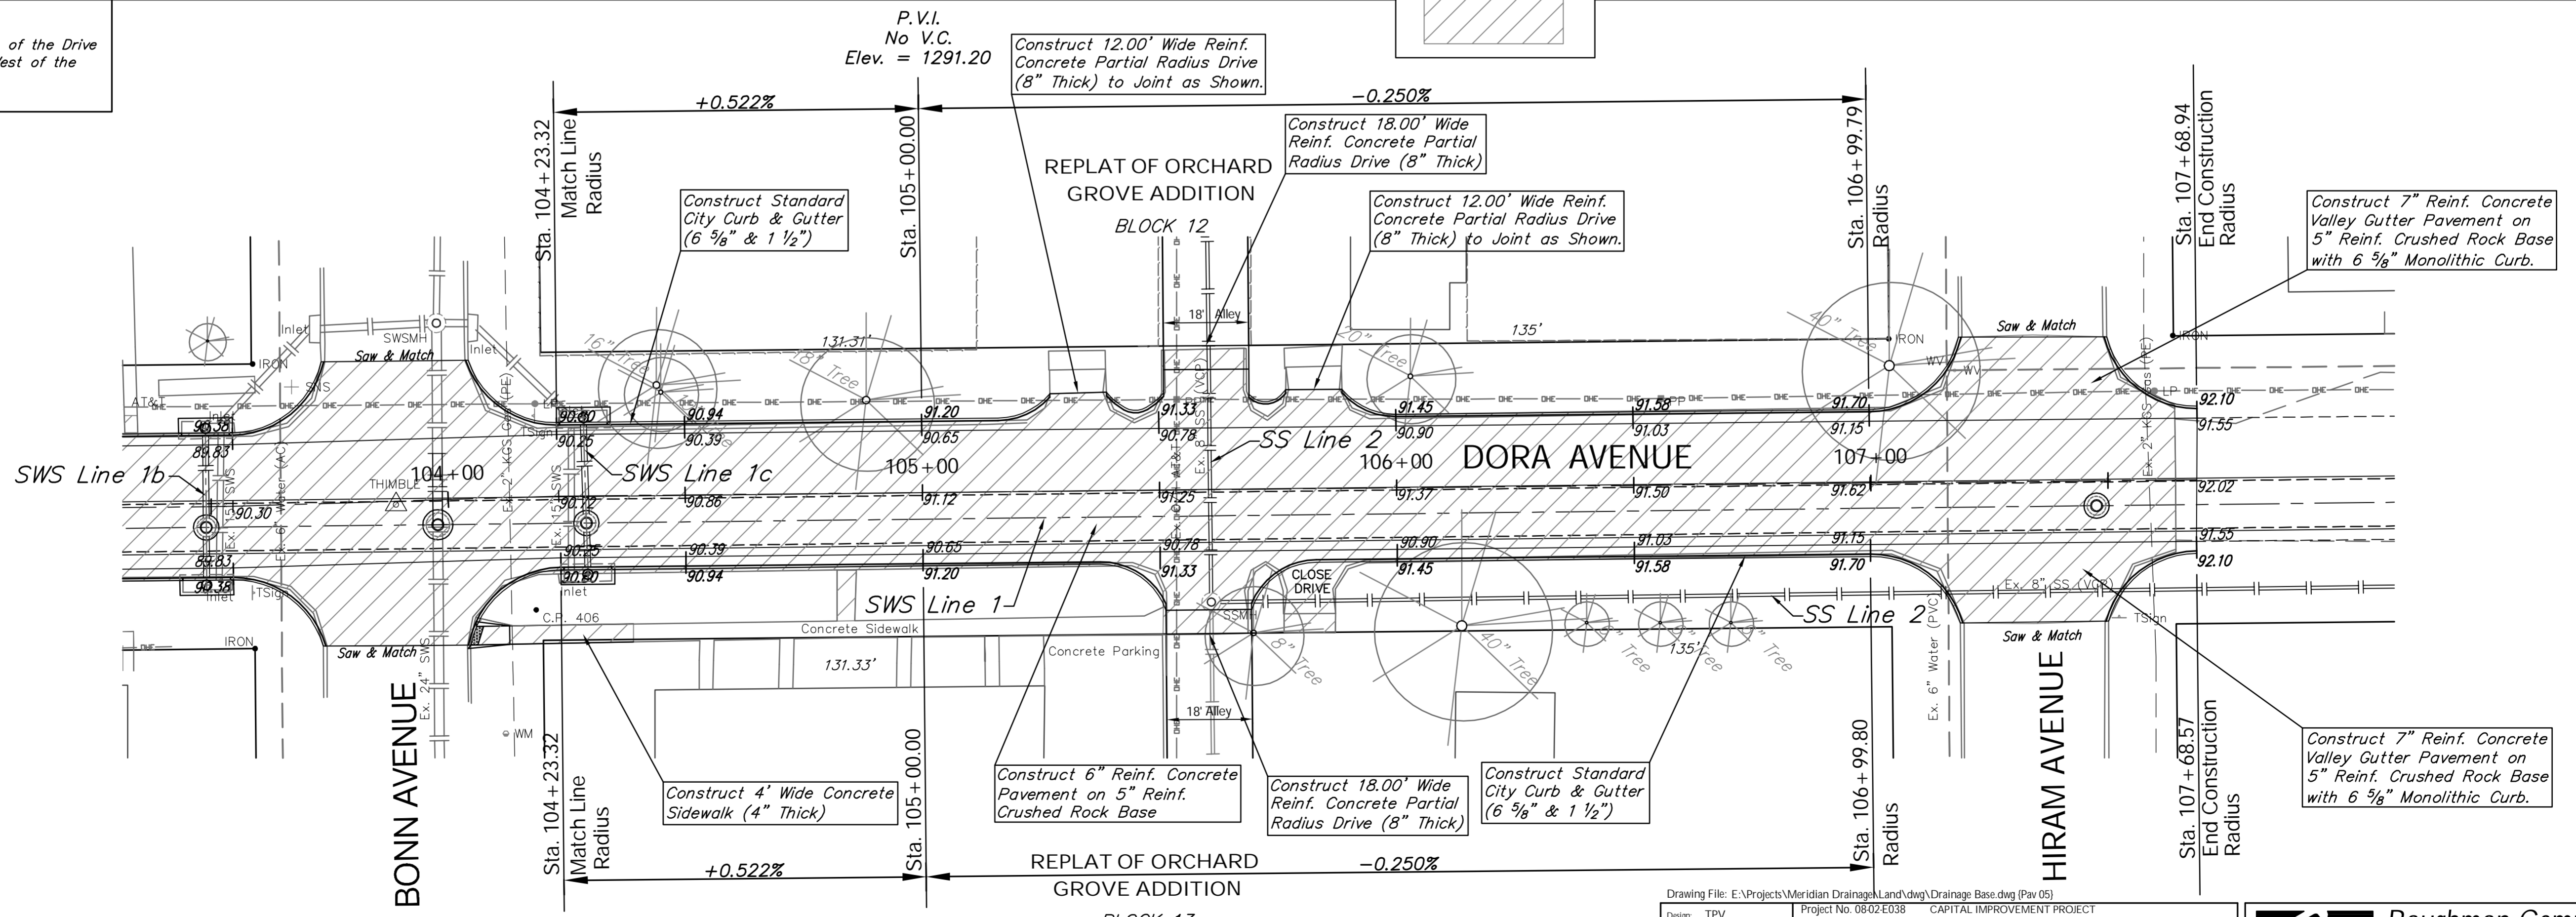

P.V.I.  
 No V.C.  
 Elev. = 1291.20

Design: TPV  
 Drawn: STAFF  
 Approved: TPV  
 Scale: NOTED

Project No. 0802E038 CAPITAL IMPROVEMENT PROJECT  
 DORA AVENUE PAVING  
 STA. 99+99.76 to STA. 107+68.94  
 MERIDIAN AVENUE DRAINAGE OUTFALL PROJECT

**Baughman Company, P.A.**  
 315 Ellis St., Wichita, KS 67211 P 316-262-1271 F 316-262-0149  
 ENGINEERING | SURVEYING | PLANNING | LANDSCAPE ARCHITECTURE

January 2013  
 SHEET  
 OF 58  
 119