

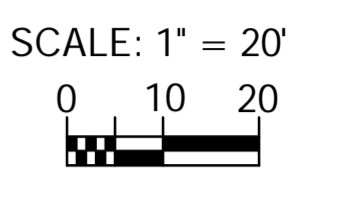
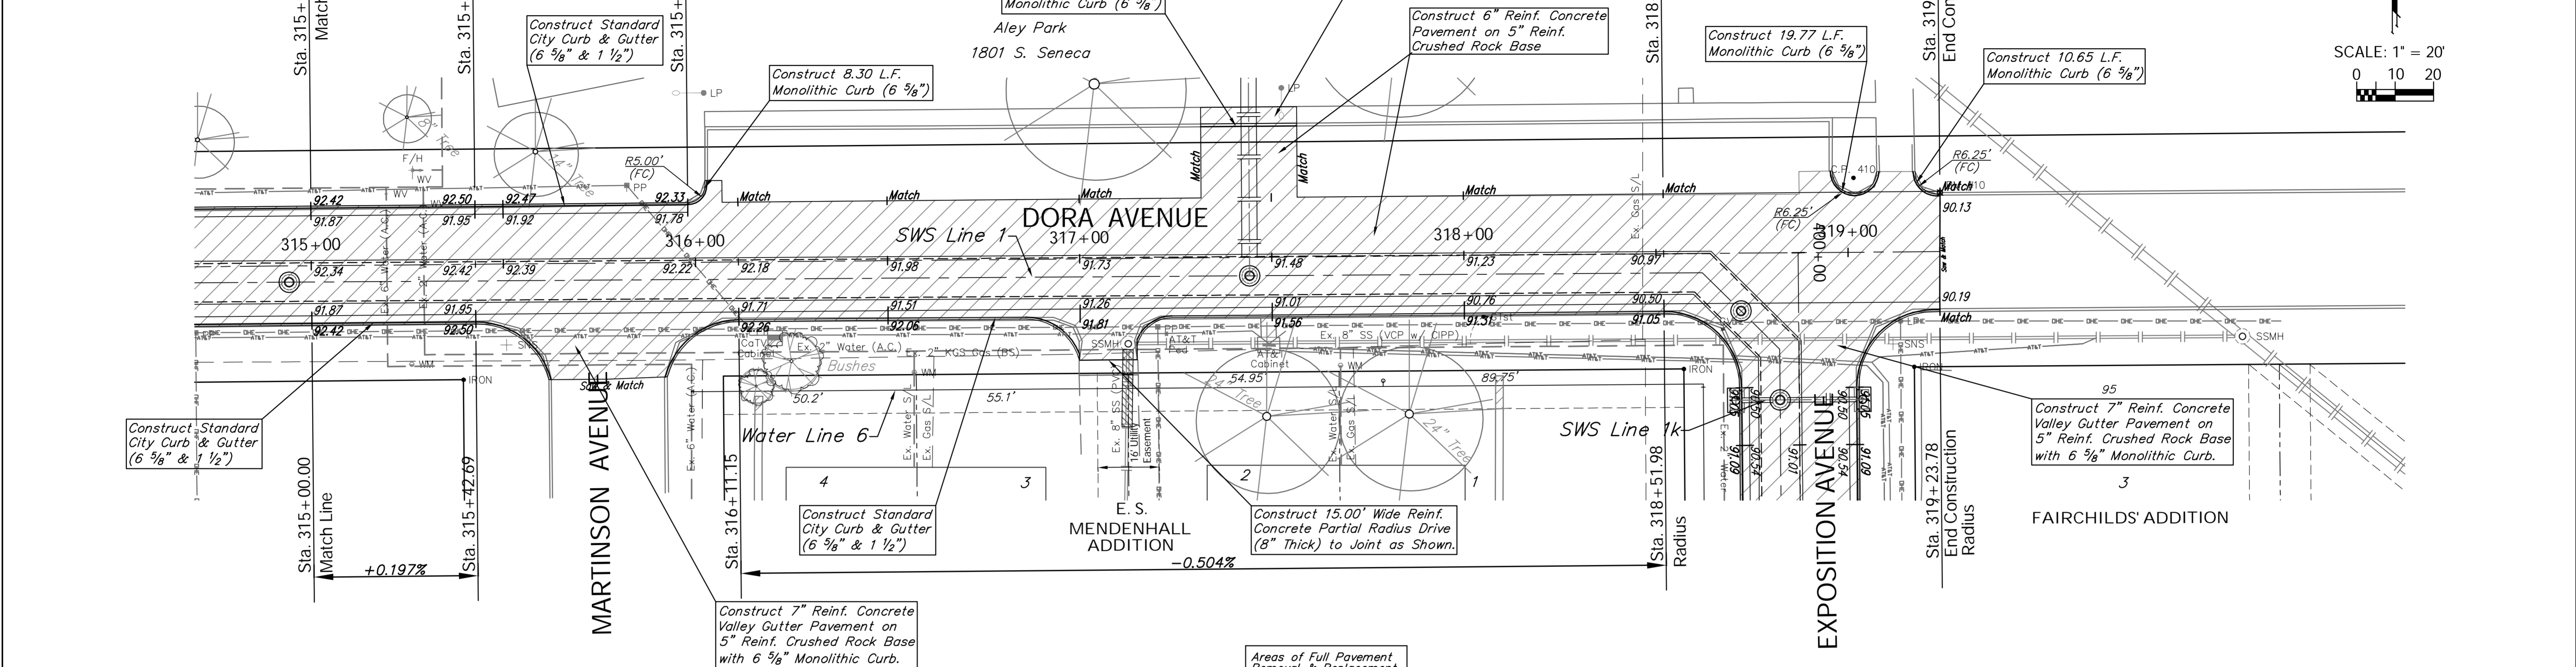


BENCHMARK:
 BM #9 - Chiseled "□" on the North Curb
 Return of the Drive to 1341 W.
 Dora, 68' South and 16' East of
 the Centerlines of Dora and
 Martinson.
 Elev. = 1292.58 (NAVD 88)

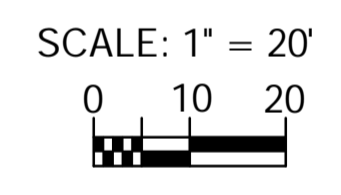

BENCHMARK:
 BM #10 - Chiseled "□" on the Top of Curb East of the Sidewalk,
 15' North and 35' East of the Centerlines of Dora and
 Exposition.
 Elev. = 1290.70 (NAVD 88)

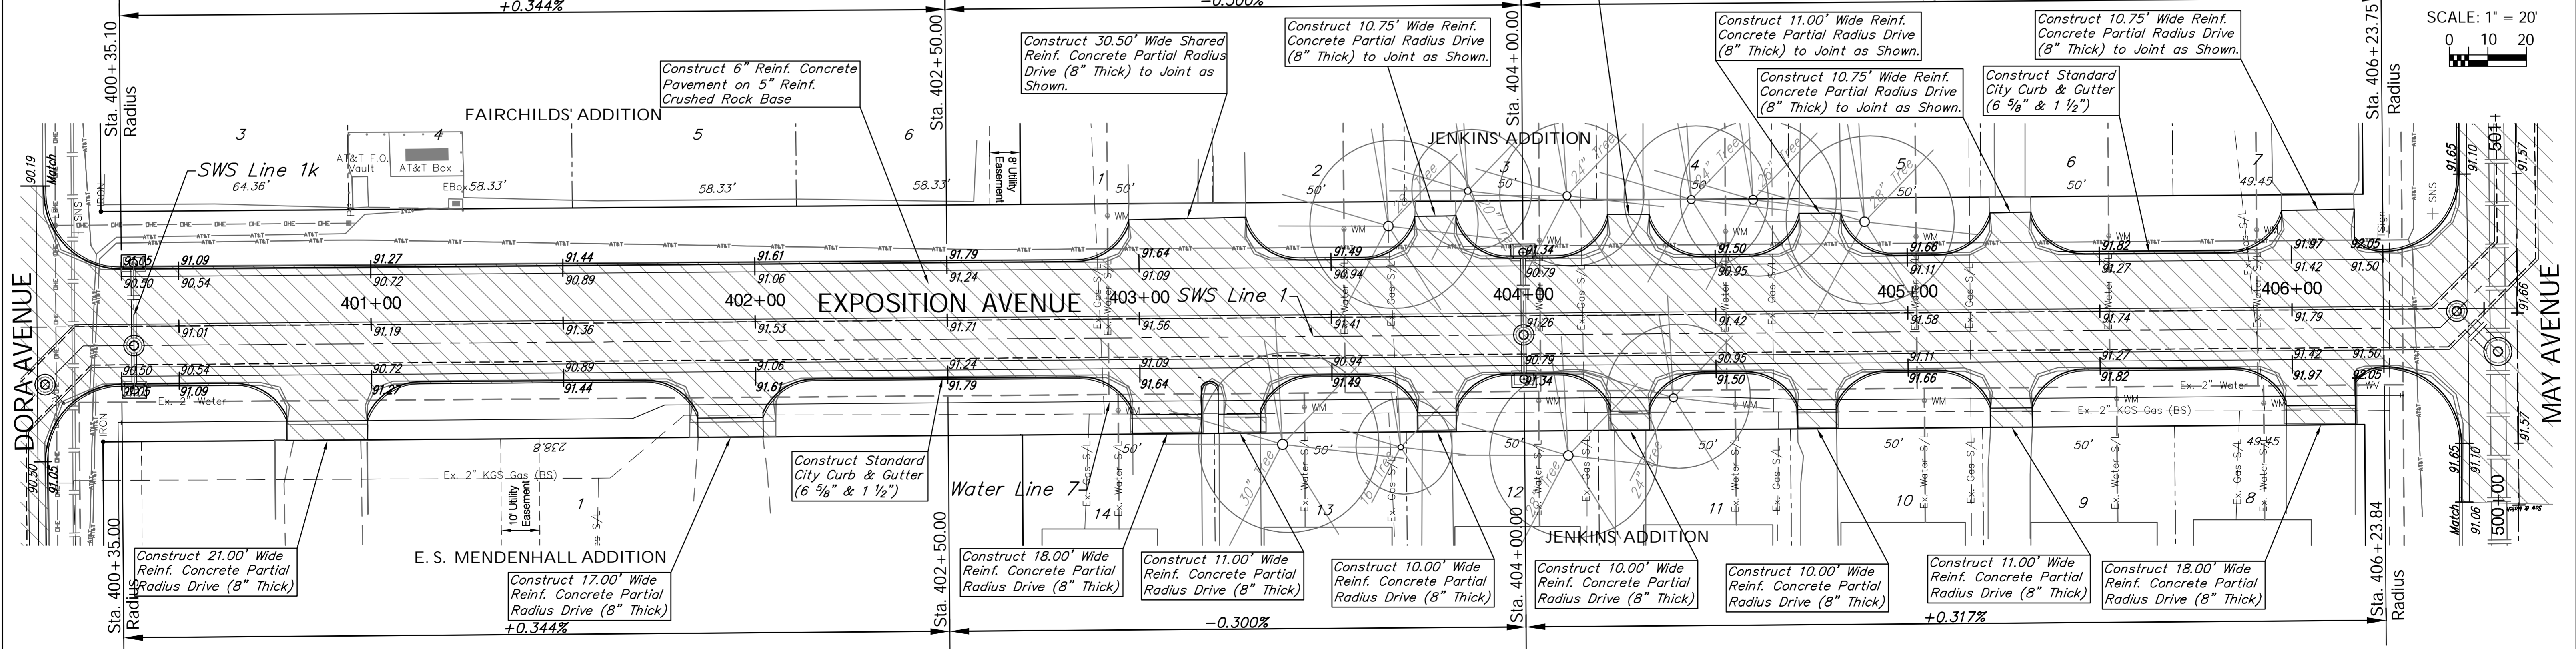

P.V.I.
 No V.C.
 Elev. = 1291.79

P.V.I.
 No V.C.
 Elev. = 1291.34

Design: TPV
 Drawn: STAFF
 Approved: TPV
 Scale: NOTED

Project No. 0802E038 CAPITAL IMPROVEMENT PROJECT
DORA AVENUE & EXPOSITION AVENUE PAVING
 MERIDIAN AVENUE DRAINAGE OUTFALL PROJECT

Baughman Company, P.A.
 315 Ellis St., Wichita, KS 67211 P 316.262.1271 F 316.262.0149
 ENGINEERING | SURVEYING | PLANNING | LANDSCAPE ARCHITECTURE

January 2013
 SHEET
61
 OF
119