



SCALE: 1" = 20'
0 10 20

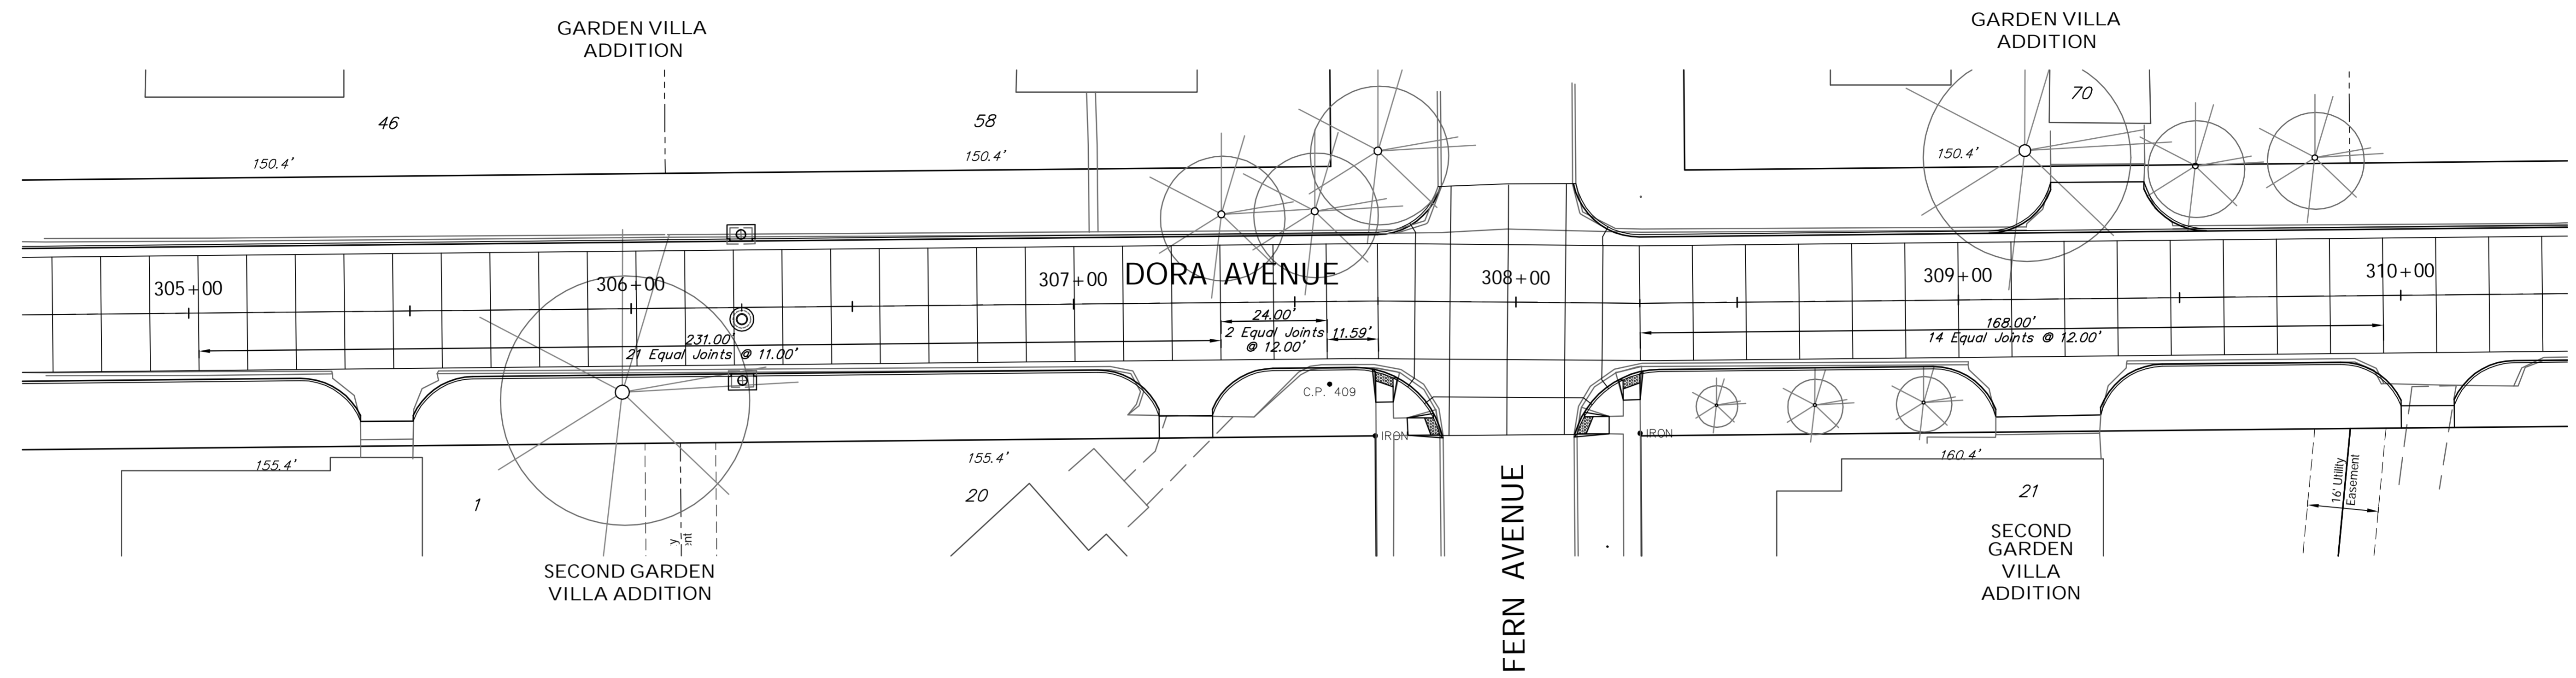

SCALE: 1" = 20'
0 10 20

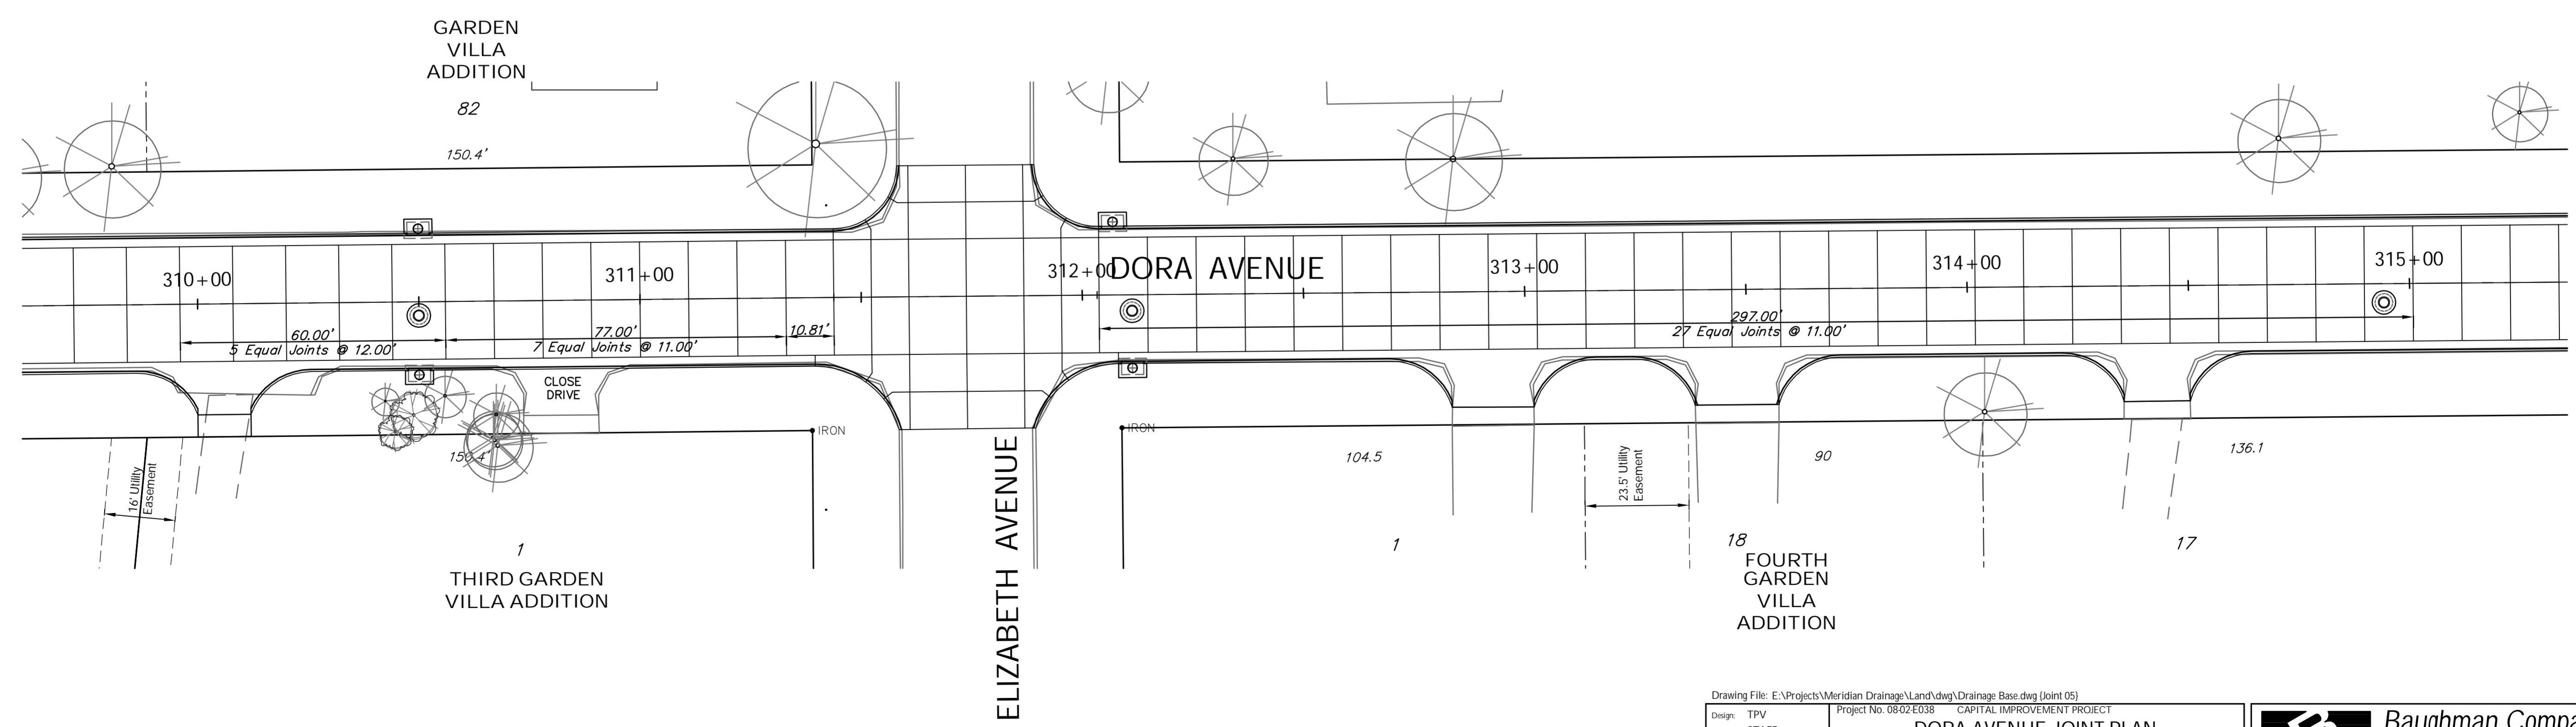

Drawing File: E:\Projects\Meridian Drainage\Land\dwg\Drainage Base.dwg (Joint 05)
 Design: TPV
 Drawn: STAFF
 Approved: TPV
 Scale: NOTED

Project No: 0802E038 CAPITAL IMPROVEMENT PROJECT
DORA AVENUE JOINT PLAN
 STA. 305+00.00 to STA. 315+00.00
 MERIDIAN AVENUE DRAINAGE OUTFALL PROJECT

Baughman Company, P.A.
 315 Ellis St., Wichita, KS 67211 P 316-262-7271 F 316-262-0149
 ENGINEERING | SURVEYING | PLANNING | LANDSCAPE ARCHITECTURE

January 2013
 SHEET
67
 OF
119