







EROSION CONTROL MEASURE	UNITS	QUANTITY
SILT FENCE	L.F.	225
RIPRAP	S.Y.	**
DROP INLET BARRIER	EA.	2
CURB INLET BARRIER	EA.	44
STRAW BALE DITCH CHECK	EA.	--
EARTHEN DIKES	L.F.	--
BACK OF CURB PROTECTION	L.F.	13,500
POND E.C. BLANKET	S.Y.	--
CONSTRUCTION ENTRANCE	EA.	4



QUANTITIES ARE FOR INFORMATION ONLY!
CONTRACTOR SHALL VERIFY QUANTITIES PER
SPECIFIC ENGINEERING PLAN SHEET.

**QUANTITIES OF RIP RAP AT END SECTIONS ARE
CALLED OUT ON THE PAVING AND SWS PLANS.

**EROSION CONTROL PLAN
LEGEND**
(Installation Details Found in the BMP Details Sheets)

-  - LIGHT STONE RIP-RAP
-  - DROP INLET PROTECTION
-  - CURB INLET PROTECTION
-  - STRAW BALE BARRIERS
-  - SILT FENCING
-  - EARTH DIKES

NO SCALE

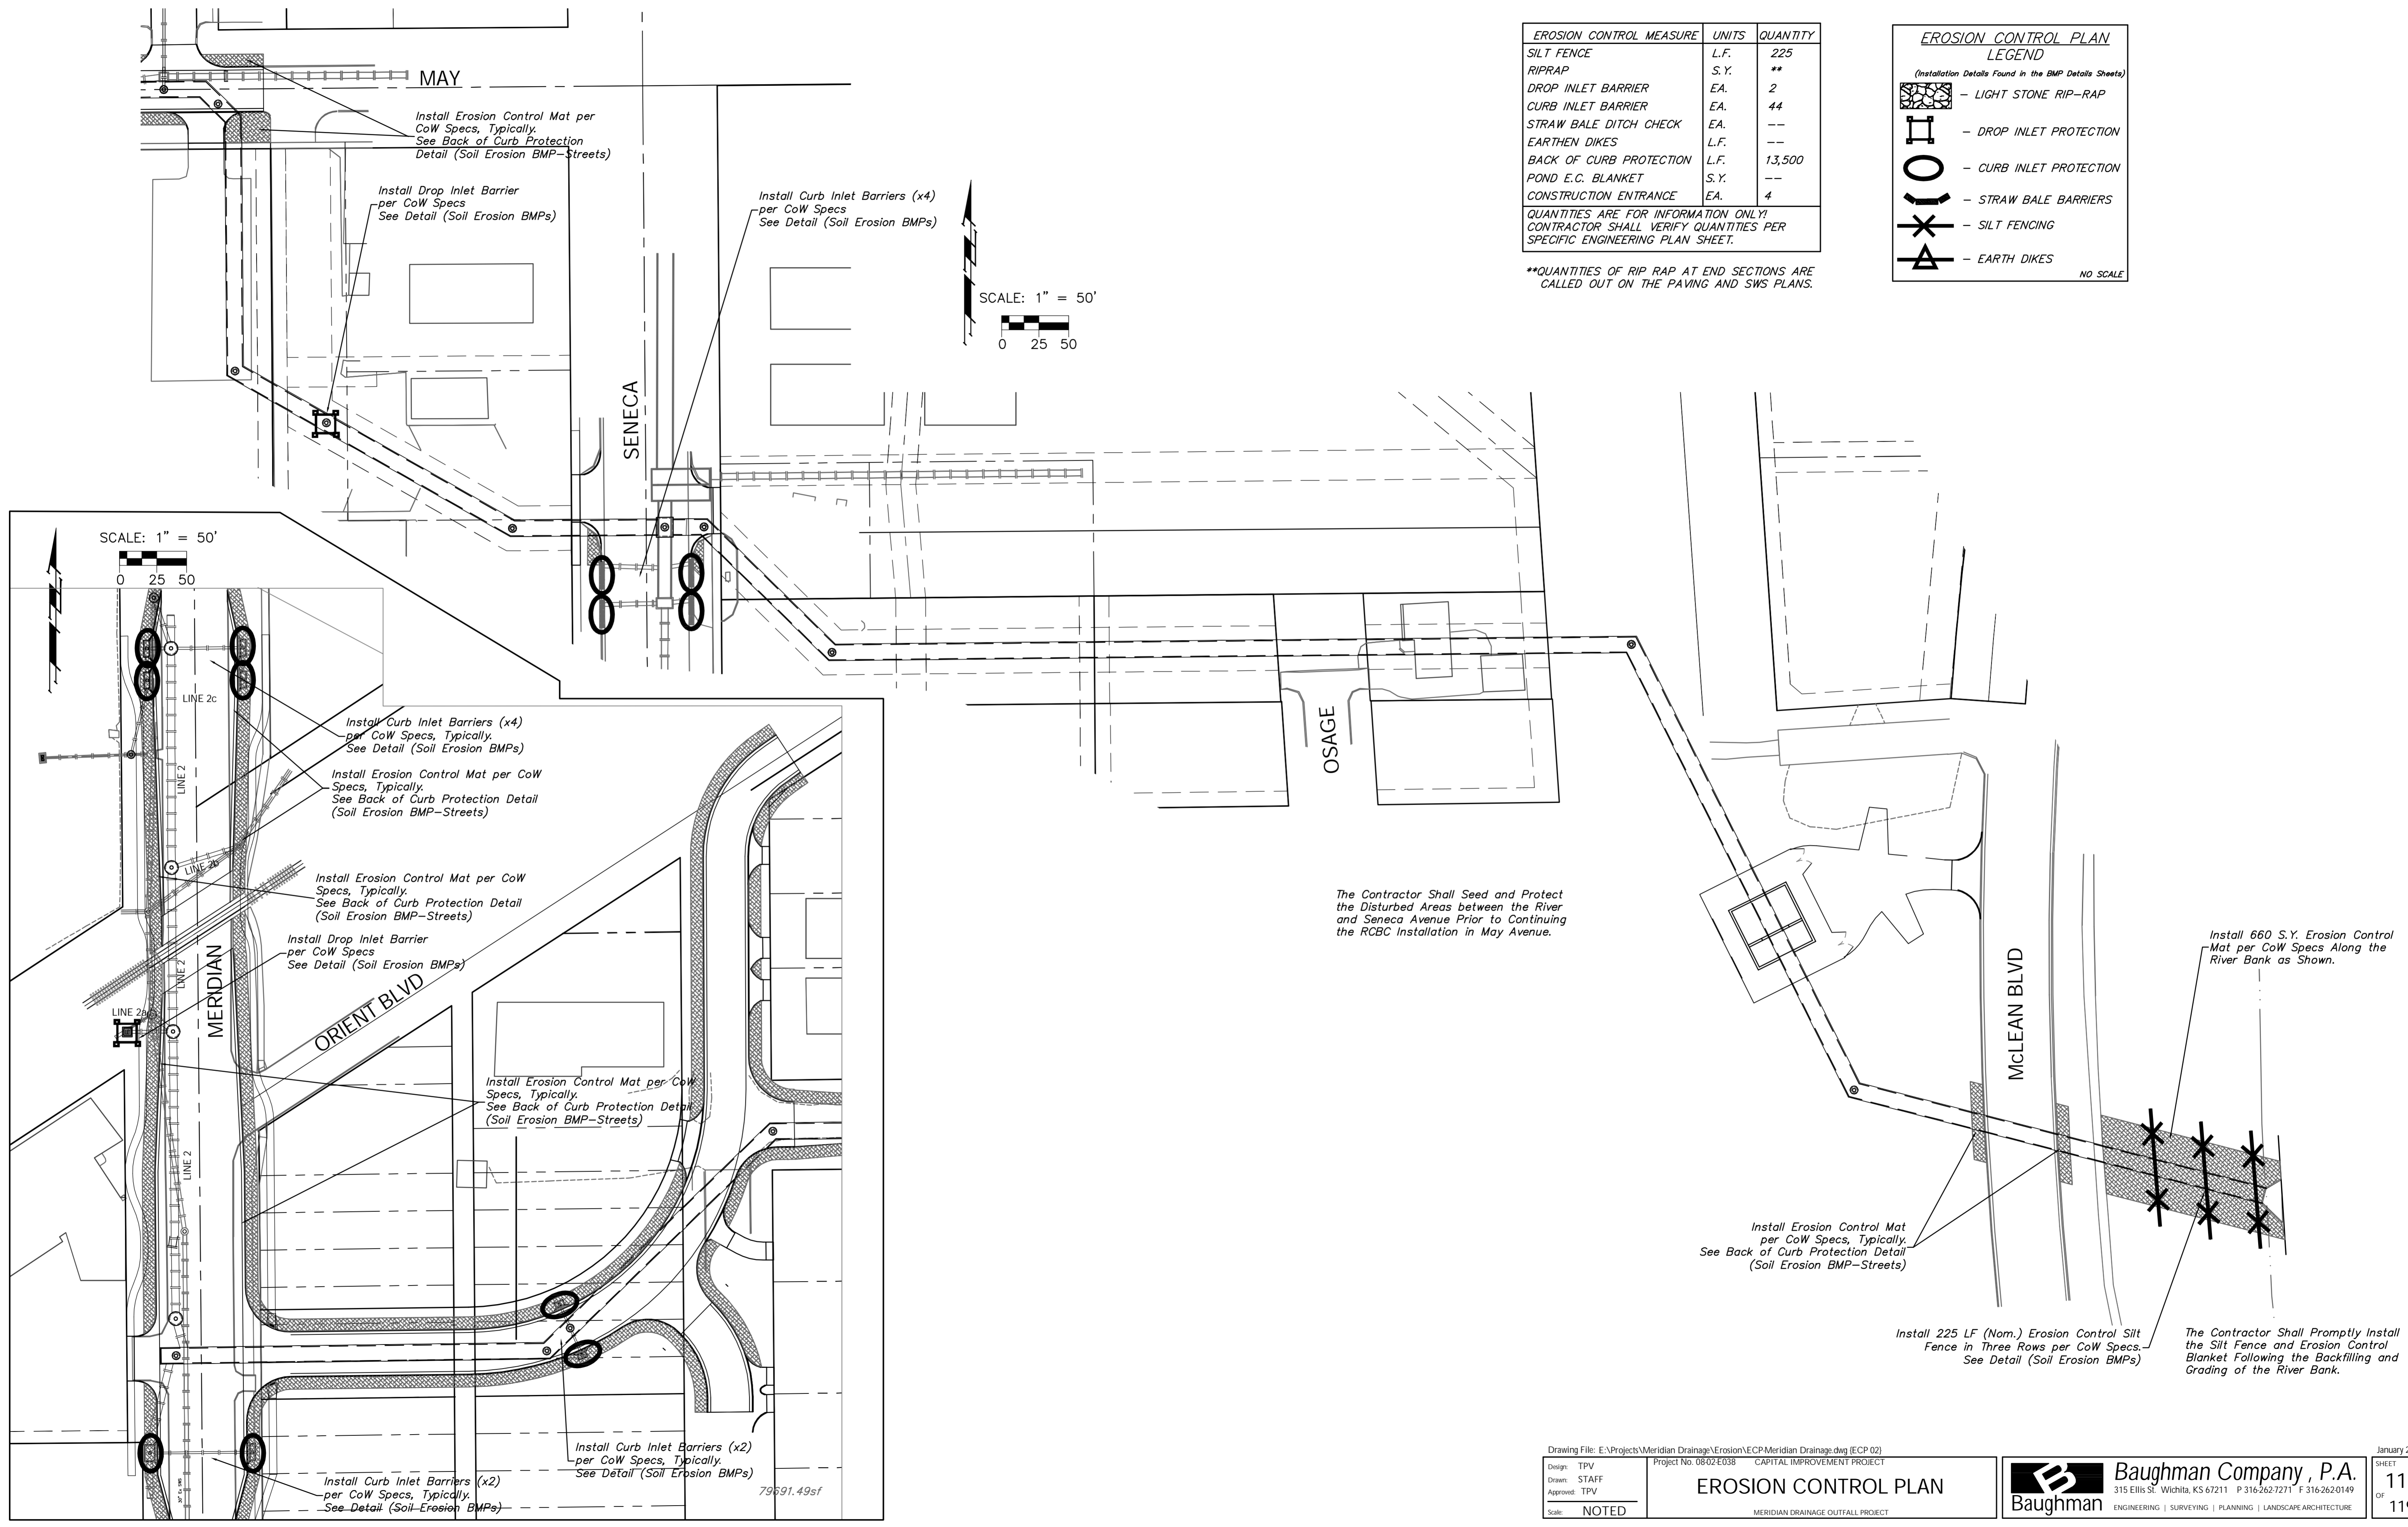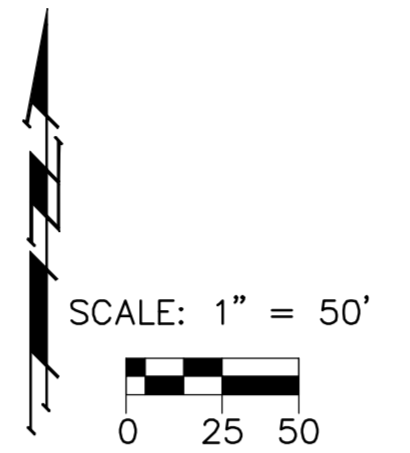

Drawing File: E:\Projects\Meridian Drainage\Erosion\ECP Meridian Drainage.dwg (ECP 02)
Project No. 0802.E038 CAPITAL IMPROVEMENT PROJECT

EROSION CONTROL PLAN

Baughman Company, P.A.
315 Ellis St., Wichita, KS 67211 P 316-262-1271 F 316-262-0149
ENGINEERING | SURVEYING | PLANNING | LANDSCAPE ARCHITECTURE