


Plotted By: svb Date: 8/2/2011 12:23:35 PM  
 FILE: I:\2010\10312\Intersection Details\10312-int\_Details.dgn

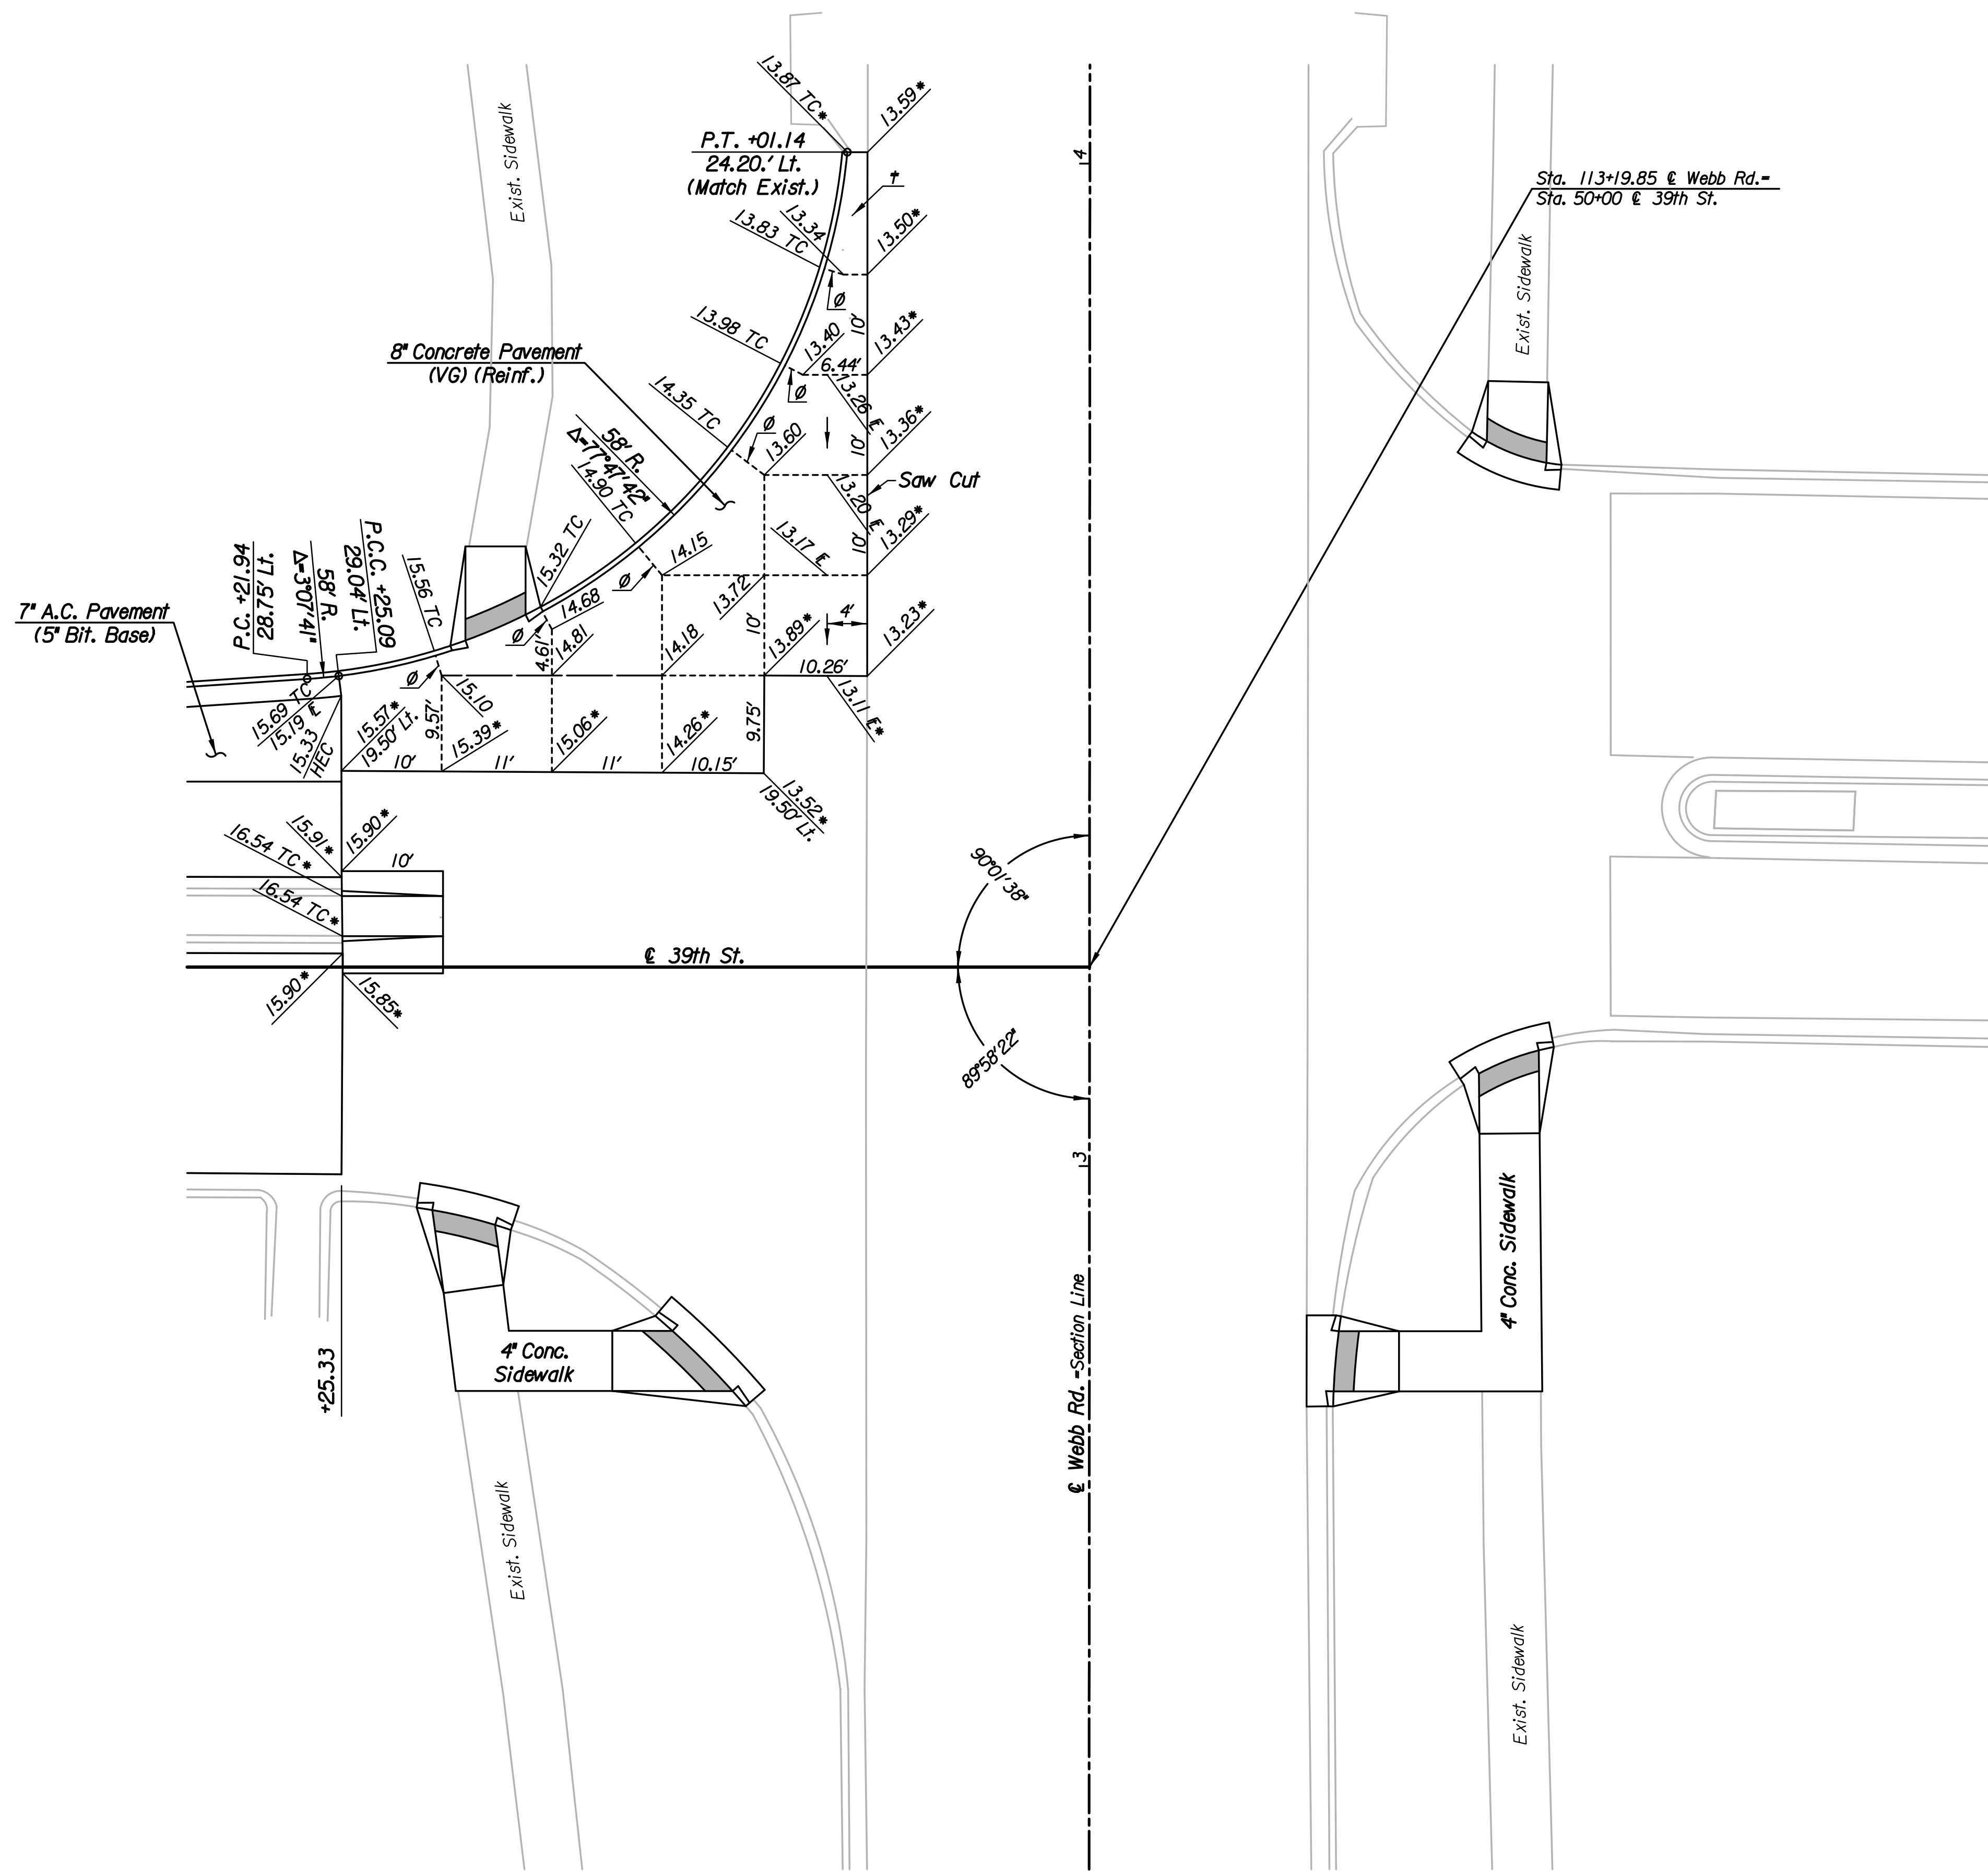

Scale: 1"=10'

**LEGEND**

- \* Match Existing
- † Place Pavement Integral with Curb & Gutter
- Longitudinal Joint (L.J.) (Tied)
- Transverse Construction Joint (C.J.)
- ∅ Omit Dowels or Tie Bars

See Sh. No. 8 for Valley Gutter Details.

No.	Revision	By	Date
39TH STREET & WEBB. RD.			
<b>INTERSECTION DETAILS</b>			
JAMES L. ARMOUR, P.E.—CITY ENGINEER CITY OF WICHITA PROJECT NO. 472-84720			
<b>Professional Engineering Consultants, P.A.</b> 303 S. TOPEKA • WICHITA, KANSAS 67202 316-262-2691 • FAX 316-262-3003			
Designed by	DRM	Job No.	10312
Drawn by	SVB	Date	April 2011
			Sht. 5 of 31