
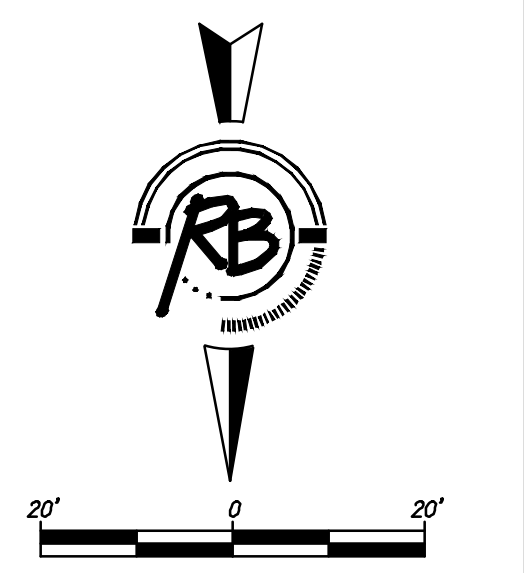


UNPLATTED

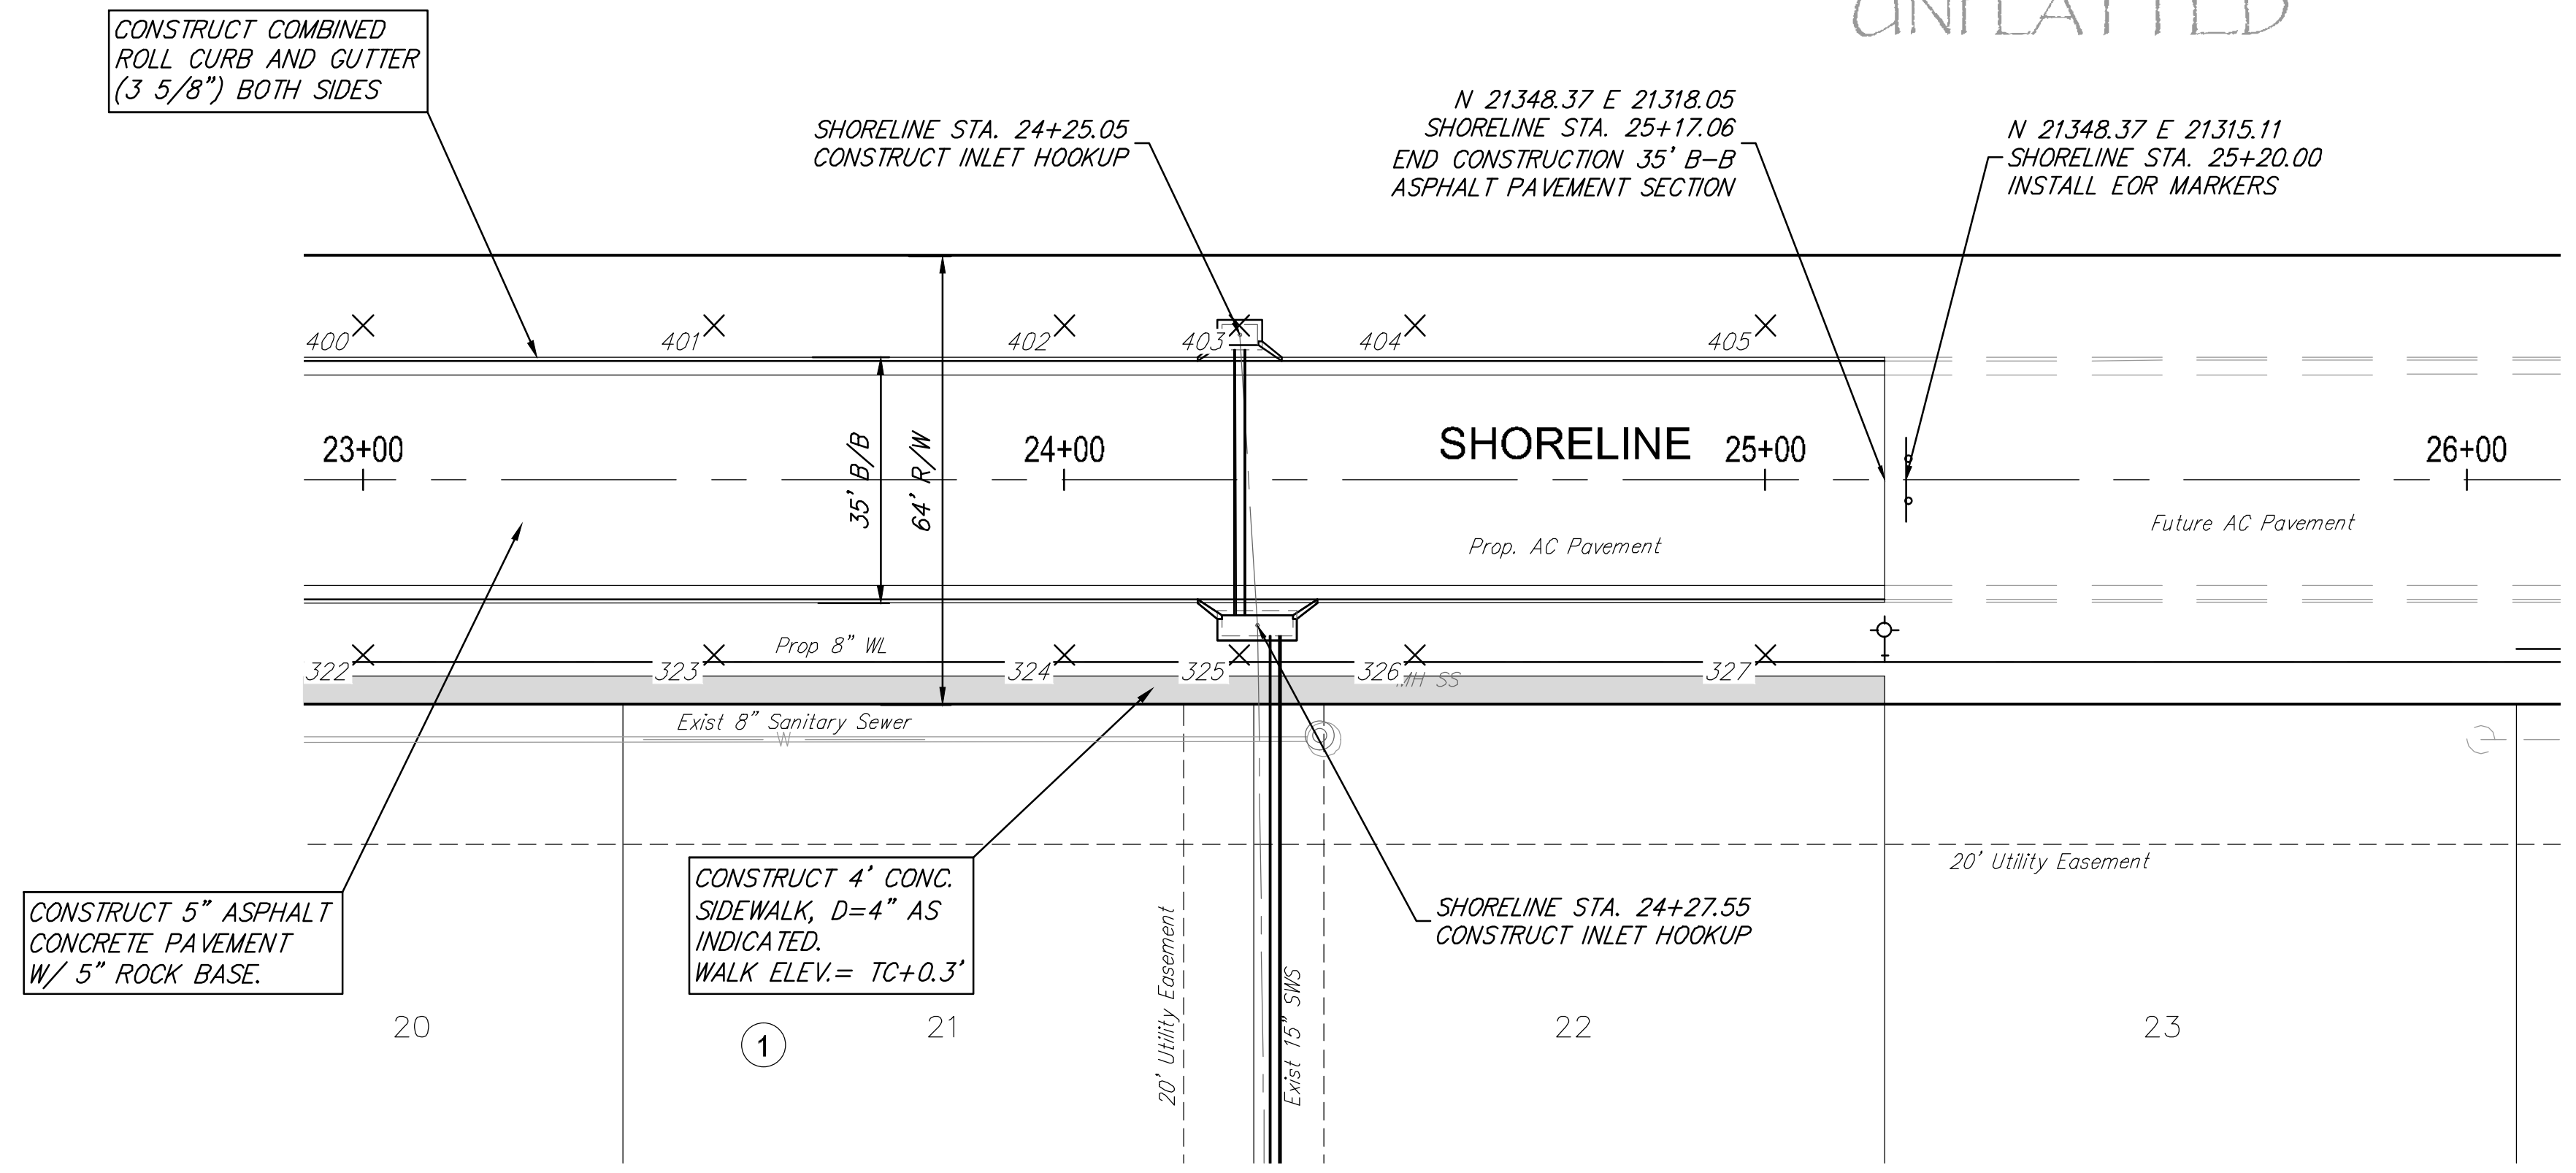

**Emerald Bay Estates  
Second Addition**

CONSTRUCT 5" ASPHALT CONCRETE PAVEMENT W/ 5" ROCK BASE.

CONSTRUCT 4' CONC. SIDEWALK, D=4" AS INDICATED. WALK ELEV.= TC+0.3'

CONSTRUCT COMBINED ROLL CURB AND GUTTER (3 5/8") BOTH SIDES

SHORELINE STA. 24+25.05  
CONSTRUCT INLET HOOKUP

N 21348.37 E 21318.05  
SHORELINE STA. 25+17.06  
END CONSTRUCTION 35' B-B  
ASPHALT PAVEMENT SECTION

N 21348.37 E 21315.11  
SHORELINE STA. 25+20.00  
INSTALL EOR MARKERS

SHORELINE 25+00

Prop. AC Pavement


Future AC Pavement

Prop 8" WL

Exist 8" Sanitary Sewer

SHORELINE STA. 24+27.55  
CONSTRUCT INLET HOOKUP

20' Utility Easement

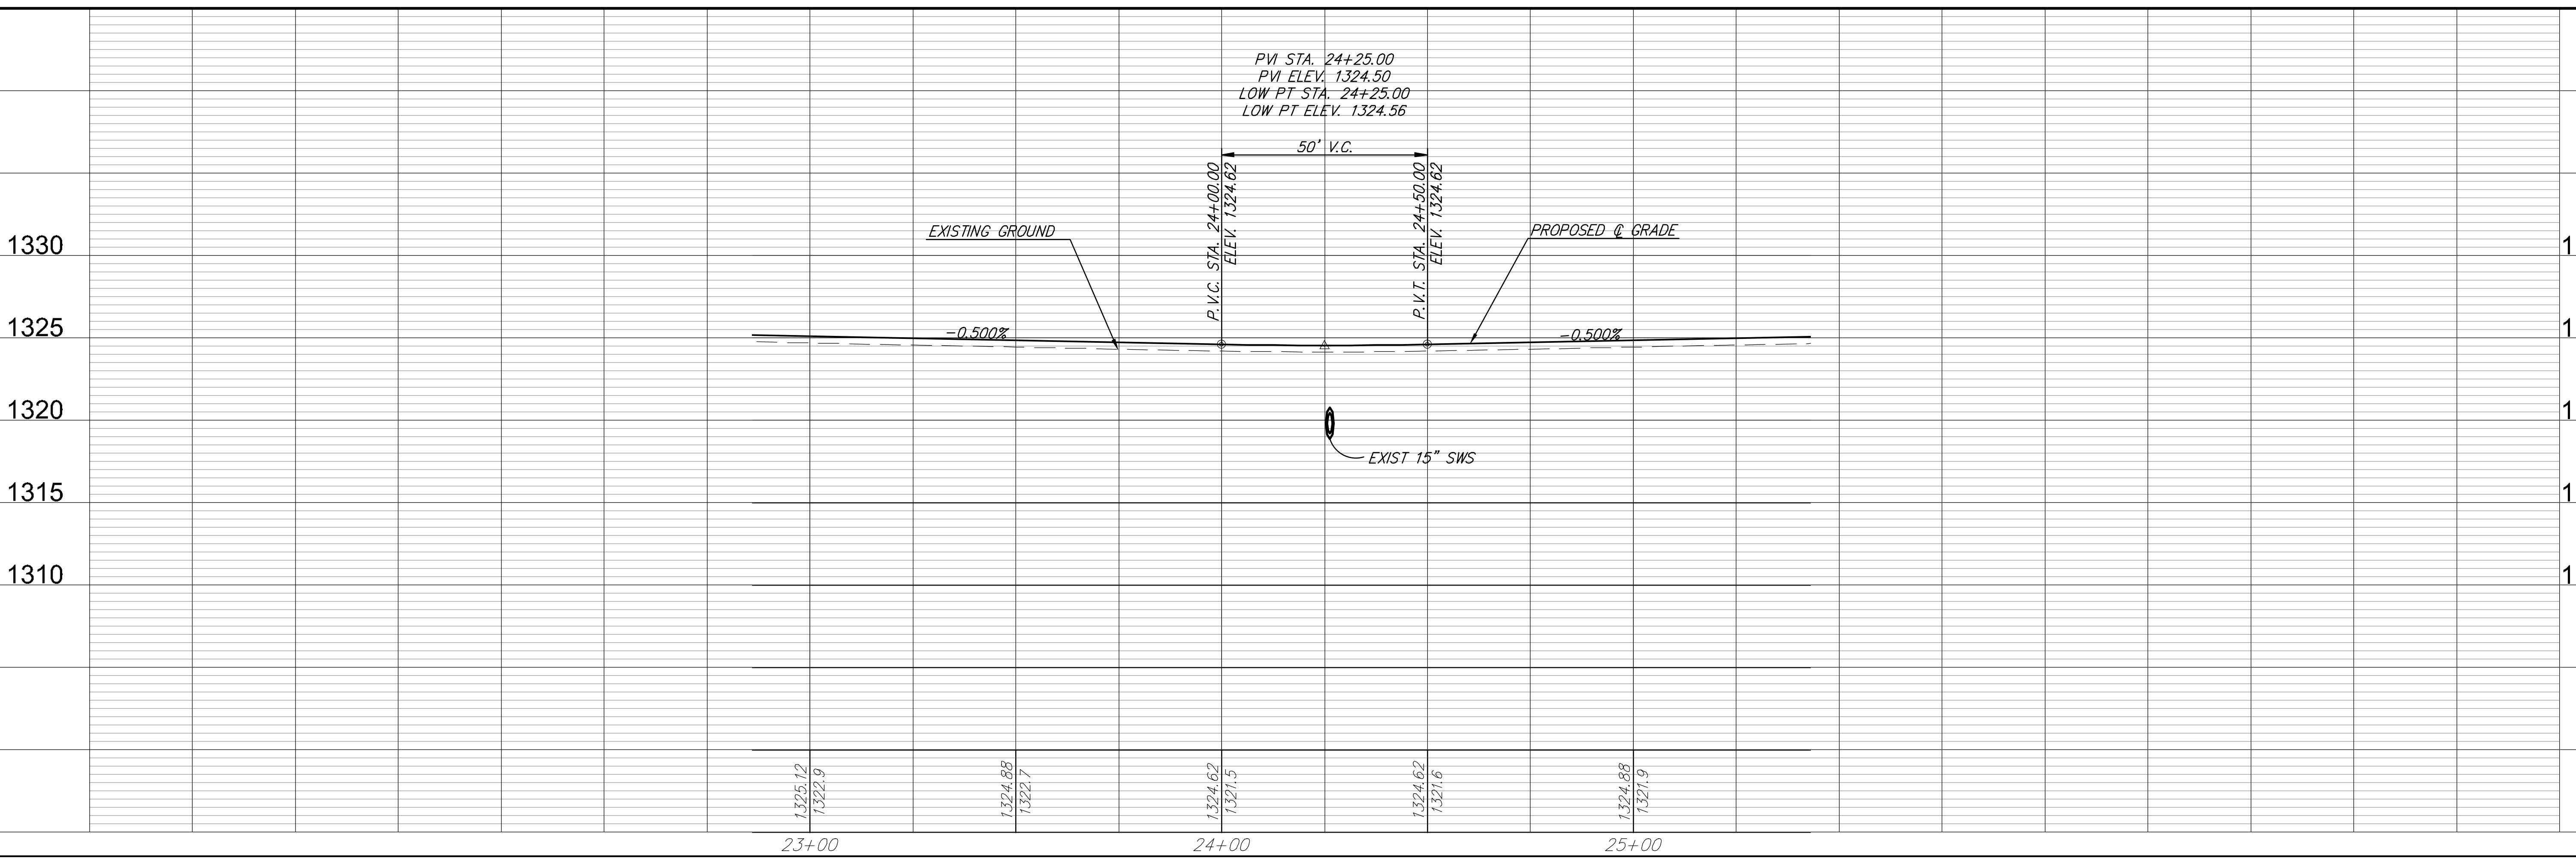

**Ruggles & Dohm, P.A.**  
Engineering, Surveying, Land Planning,  
Gas Math. Lic. (016) 264208  
Water, Kansas #220  
www.rdgpa.com  
Email: rdg@rdgpa.com

REVIEW	REVIEW
DRAWN	DATE
AML	Oct. 8, 2012
DESIGN	UTILITY
AML	

PROJECT NUMBER  
472-84867

DRAWING FILE  
ENGINEERING BASE [03 Line 1]

**WATER LINE IMPROVEMENTS  
LINE 1  
WICHITA, KANSAS**