
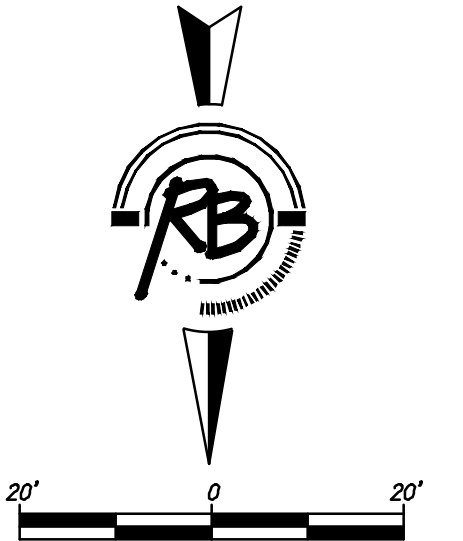


STA. 25+17.06 BEGIN CONSTRUCTION 35' B-B ASPHALT PAVEMENT.

CONSTRUCT 5" ASPHALT CONCRETE PAVEMENT W/ 5" ROCK BASE.


CONSTRUCT COMBINED ROLL CURB AND GUTTER (3 5/8") BOTH SIDES

UNPLATTED

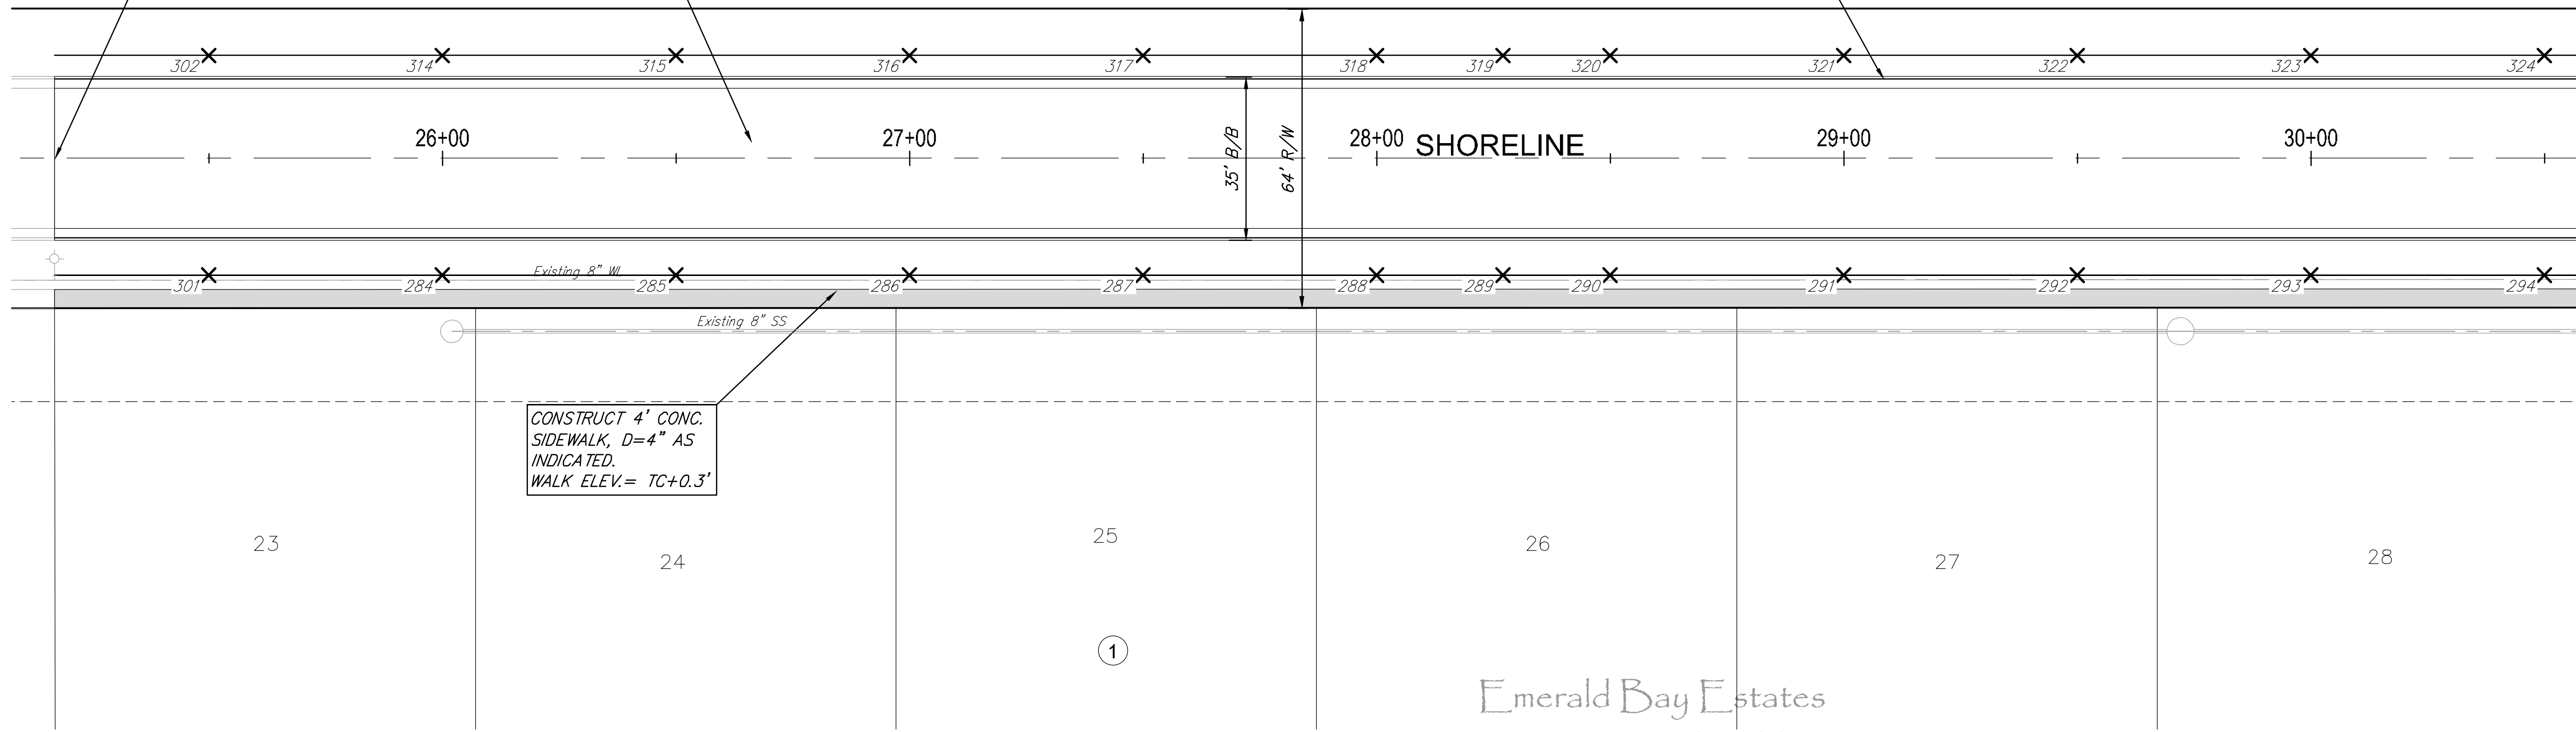

Emerald Bay Estates
Second Addition

Ruggles & Dohm, P.A.
Engineering, Surveying, Land Planning,
Gas Math, etc. (316) 264-2008
Wichita, Kansas 67220
www.rdgpa.com
Email: rdg@rdgpa.com

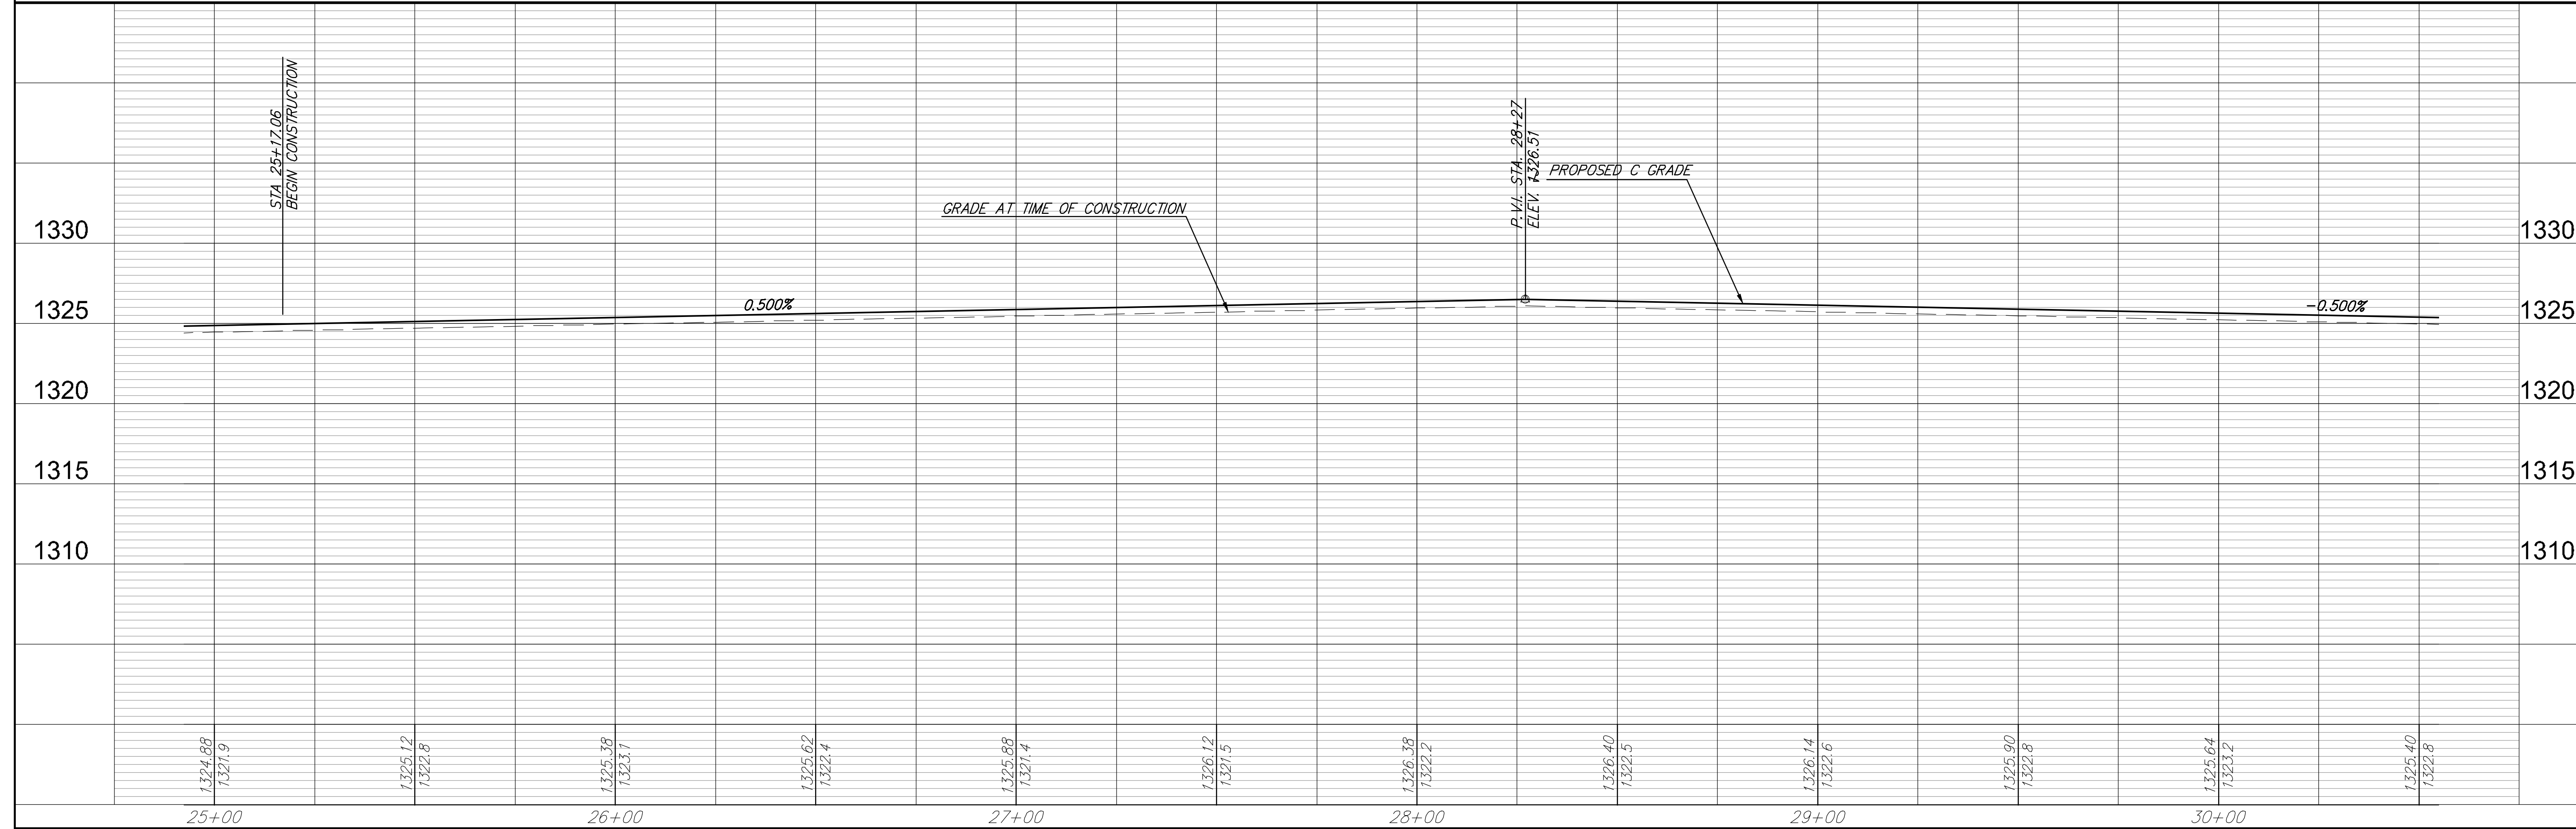

REVIEWED
DRAWN
DESIGN
PROJECT NUMBER
472-85072
DRAWING FILE
SANITARY ENGINEERING BASE (S) Shoreline-1j

PAVING IMPROVEMENTS
SHORELINE
WICHITA, KANSAS

REVISION
4005
SHEET
3
OF
12