
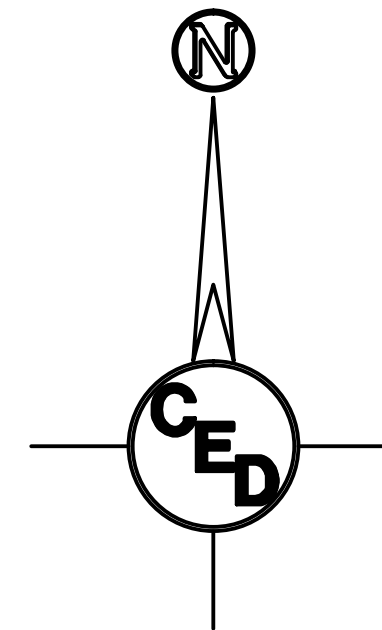
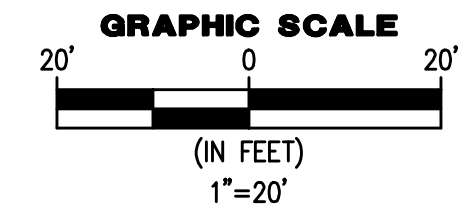


KS: 1-800-344-7233  
WICHITA: 316-687-2470

FILE LOCATION: S:\Drawing Files\Project OKW 12-7-09\27th St., N. & Iva Hot Spot\dwg\Demo Plans.dwg TAB NAME: Demo (1) USER: cwinkler SAVED: 10/5/2011 3:38 PM PLOTTED: 10/21/2011 2:38 PM

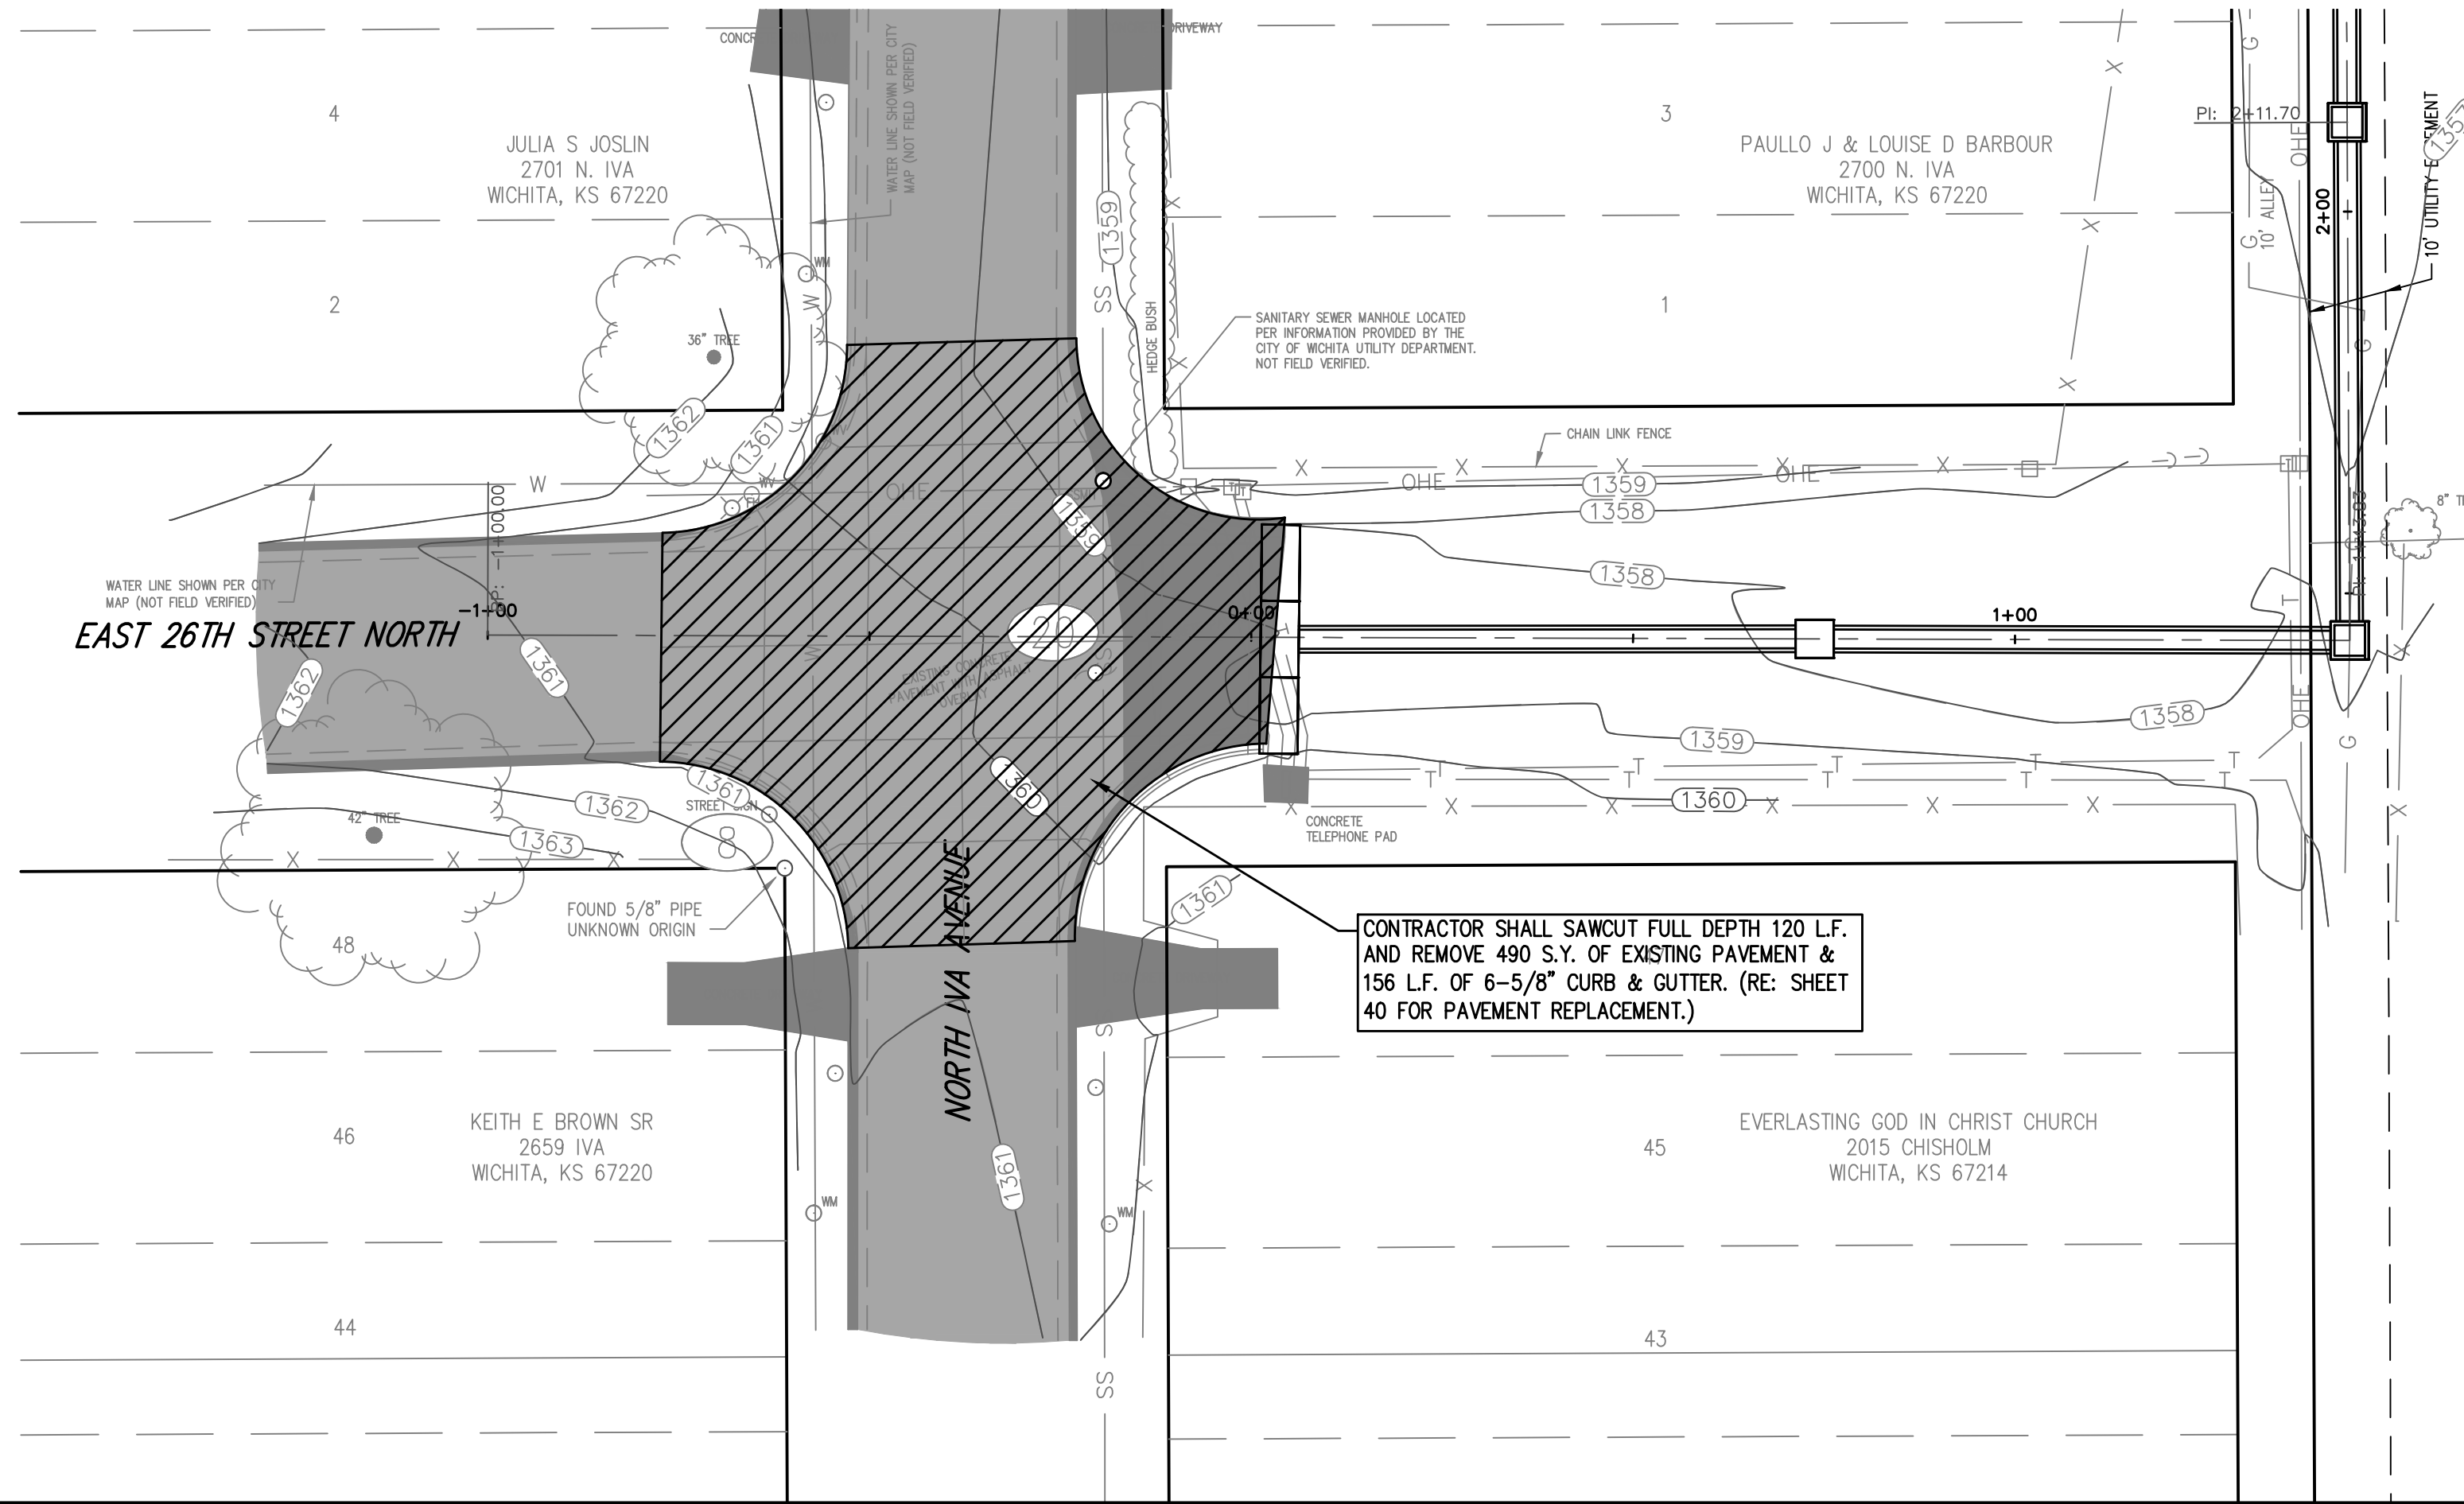

KIESHA LAWRENCE  
2655 N. BLUFF  
WICHITA, KS 67220

REV.	DESCRIPTION	DATE

**NORTH IVA & 27TH STREET NORTH**




**DRAINAGE IMPROVEMENTS**

SEC. 2, T27S, R1E  
WICHITA, KANSAS

CERTIFIED ENGINEERING DESIGN, P.A.  
CIVIL ENGINEERING SERVICES



1935 WEST MAPLE STREET  
WICHITA, KANSAS 67213  
PH.(316)262-8808 FAX.(316)262-1669

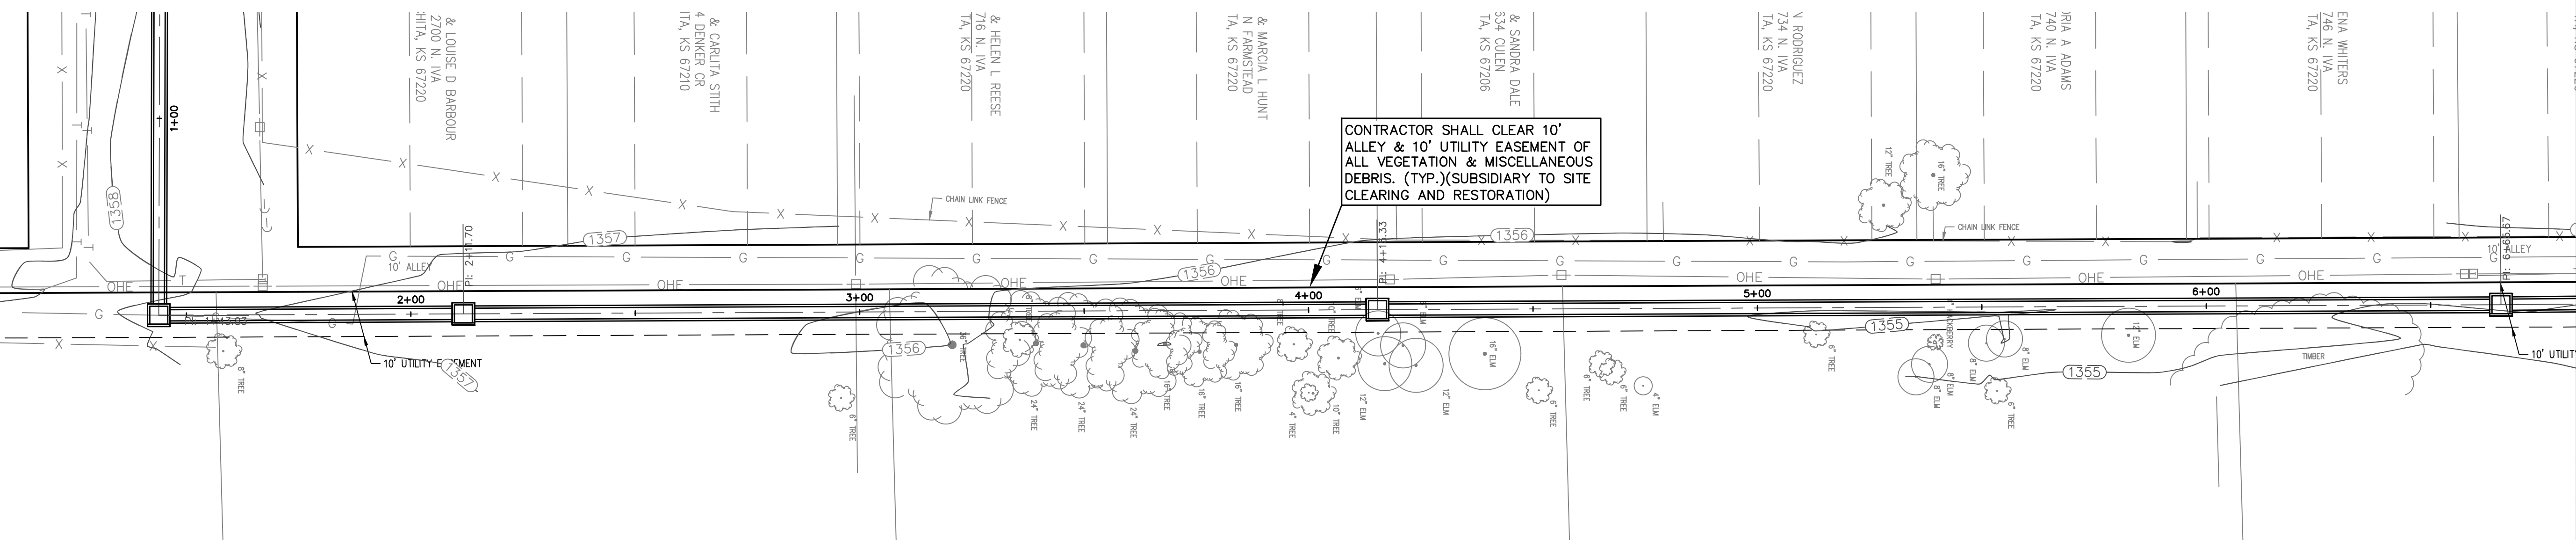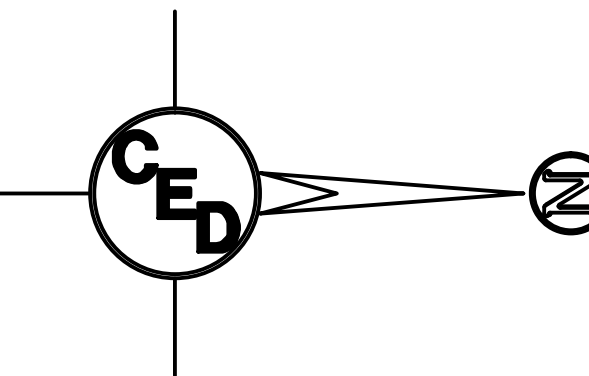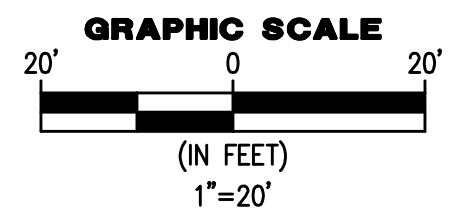

ISSUED FOR CONSTRUCTION

PROJECT NO.: 20101910  
ISSUE DATE: 10/20/2011  
CONTACT: C WINKLER / H FORAKER  
DRAWN BY: CC, CW CHECKED BY: HDF

**DEMOLITION PLAN**