
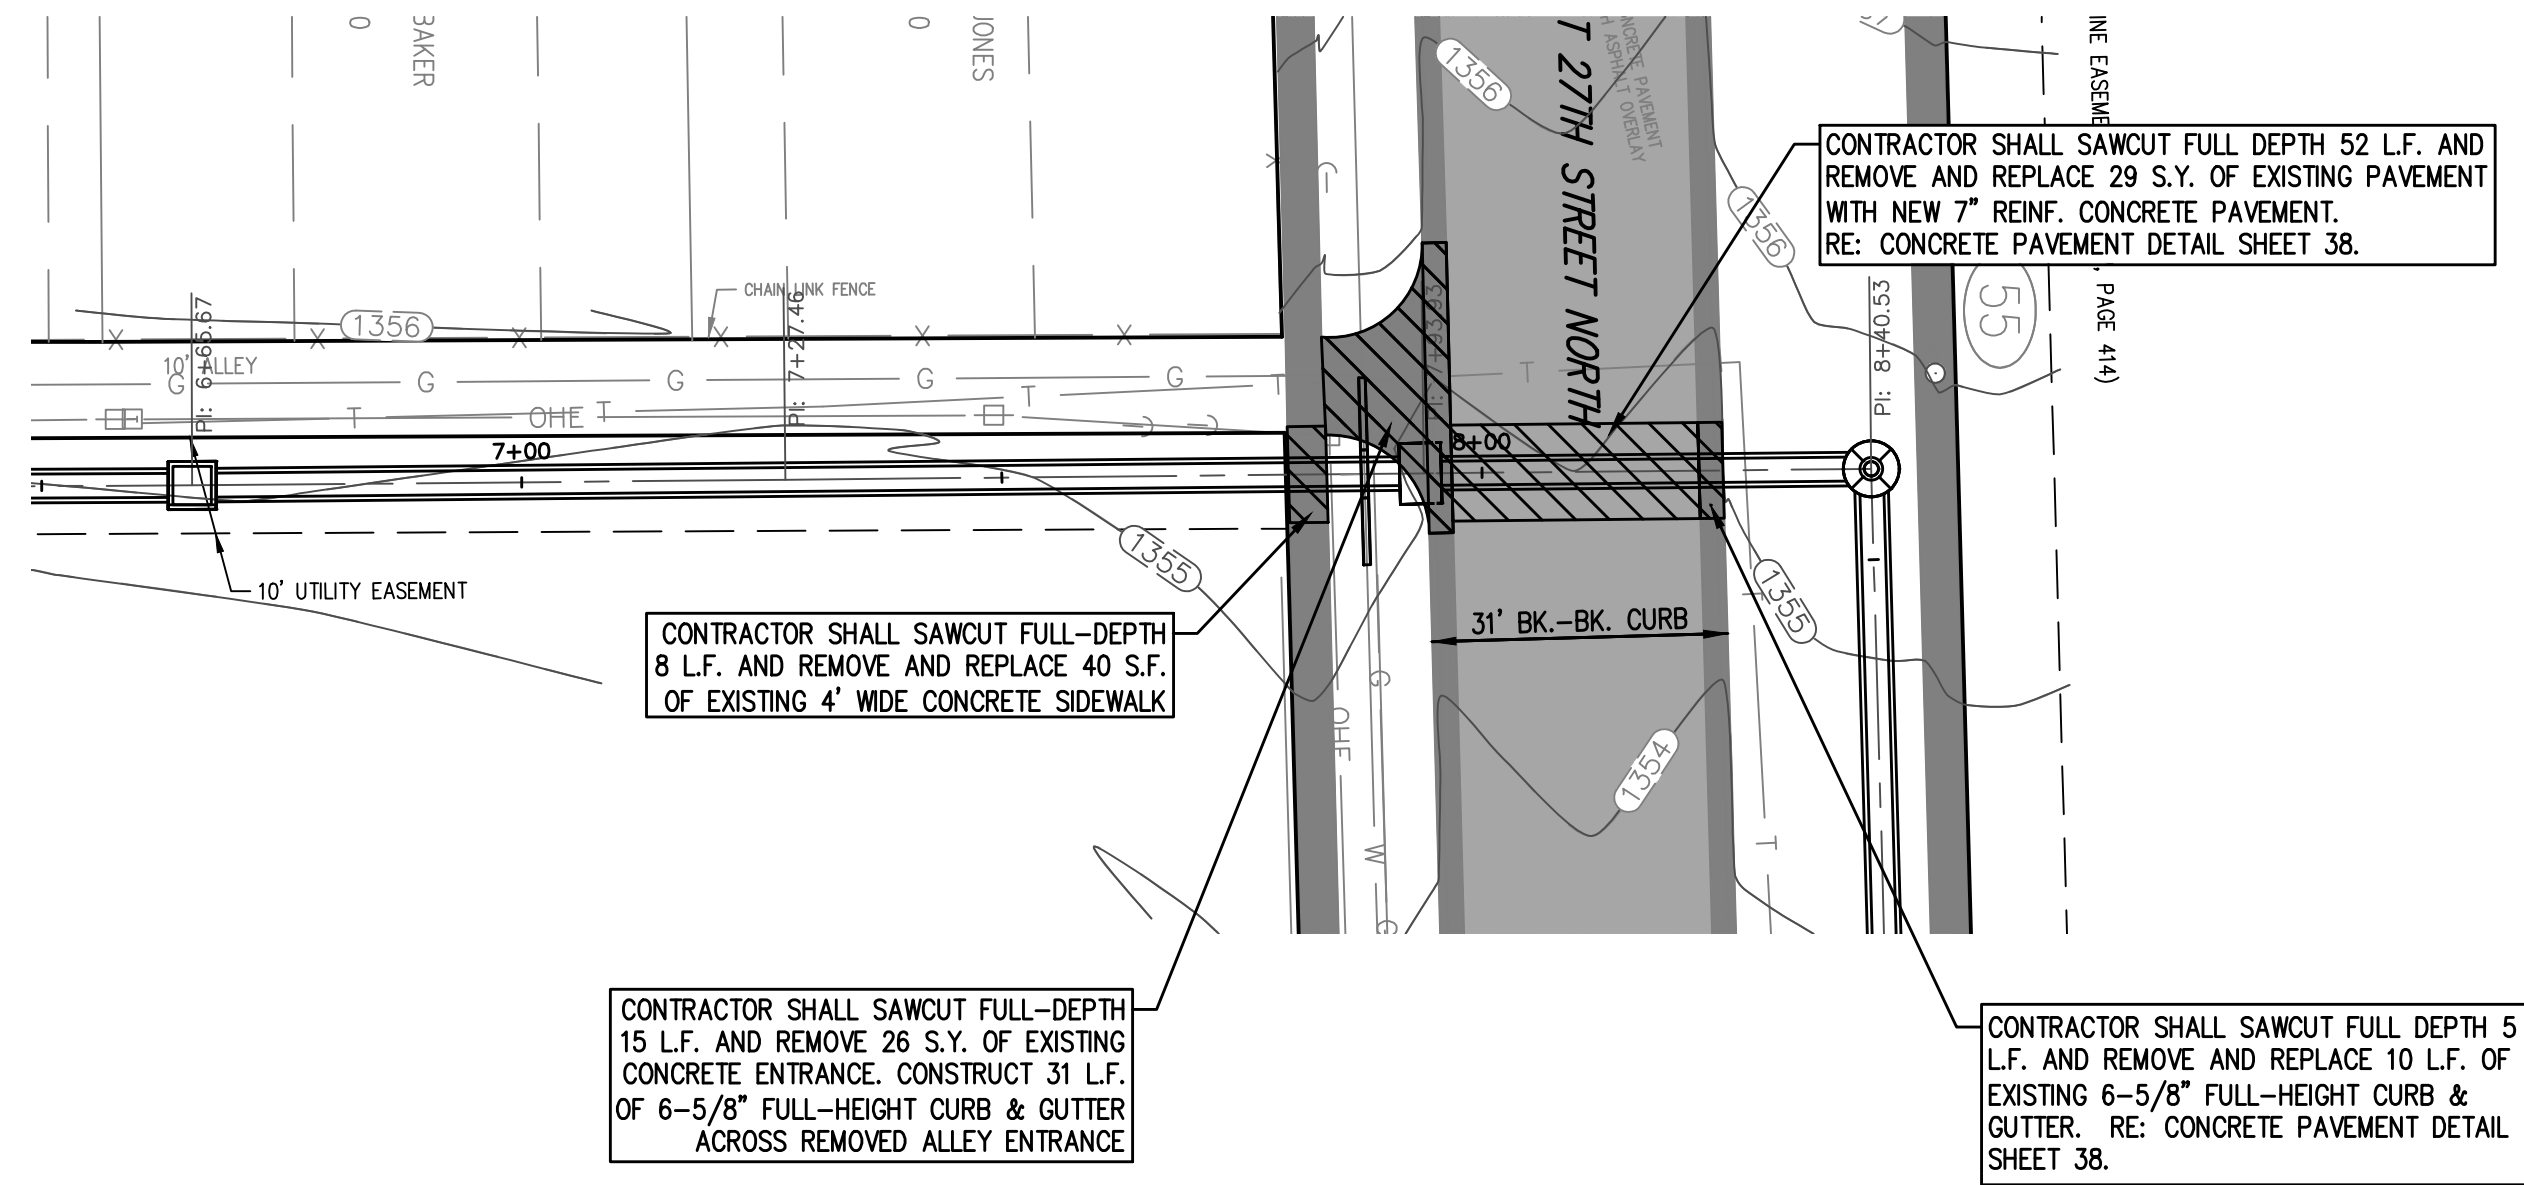
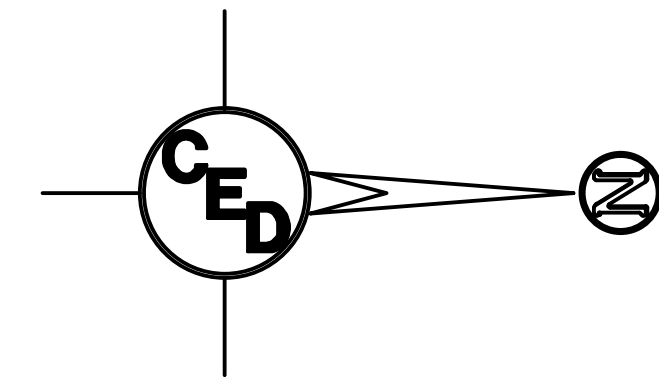


KS: 1-800-344-7233  
WICHITA: 316-687-2470

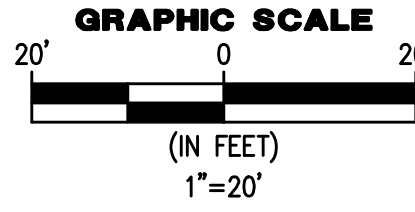

REV.	DESCRIPTION	DATE

**NORTH IVA & 27TH STREET NORTH**

**DRAINAGE IMPROVEMENTS**

SEC. 2, T27S, R1E  
WICHITA, KANSAS

CERTIFIED ENGINEERING DESIGN, P.A.  
CIVIL ENGINEERING SERVICES






1935 WEST MAPLE STREET  
WICHITA, KANSAS 67213  
PH.(316)262-8808 FAX.(316)262-1669

ISSUED FOR CONSTRUCTION

PROJECT NO.: 20101910  
ISSUE DATE: 10/20/2011  
CONTACT: C WINKLER / H FORAKER  
DRAWN BY: CC, CW | CHECKED BY: HDF

**DEMOLITION PLAN (CONT'D)**

FILE LOCATION: S:\Drawing Files\Project DWG 12-7-09\27th St. N. & Iva Hot Spot\dwg\Demo Plans.dwg TAB NAME: Demo (2) USER: cinkler SAVED: 10/5/2011 3:38 PM PLOTTED: 10/21/2011 2:38 PM

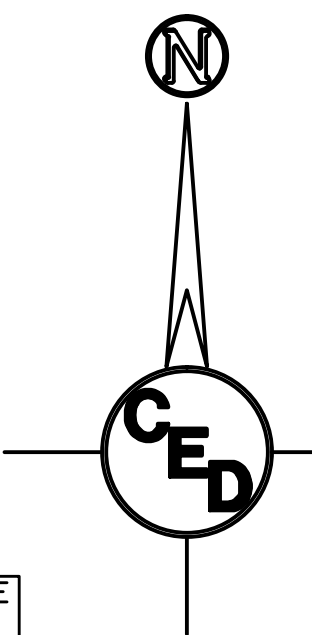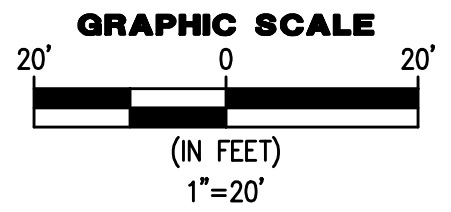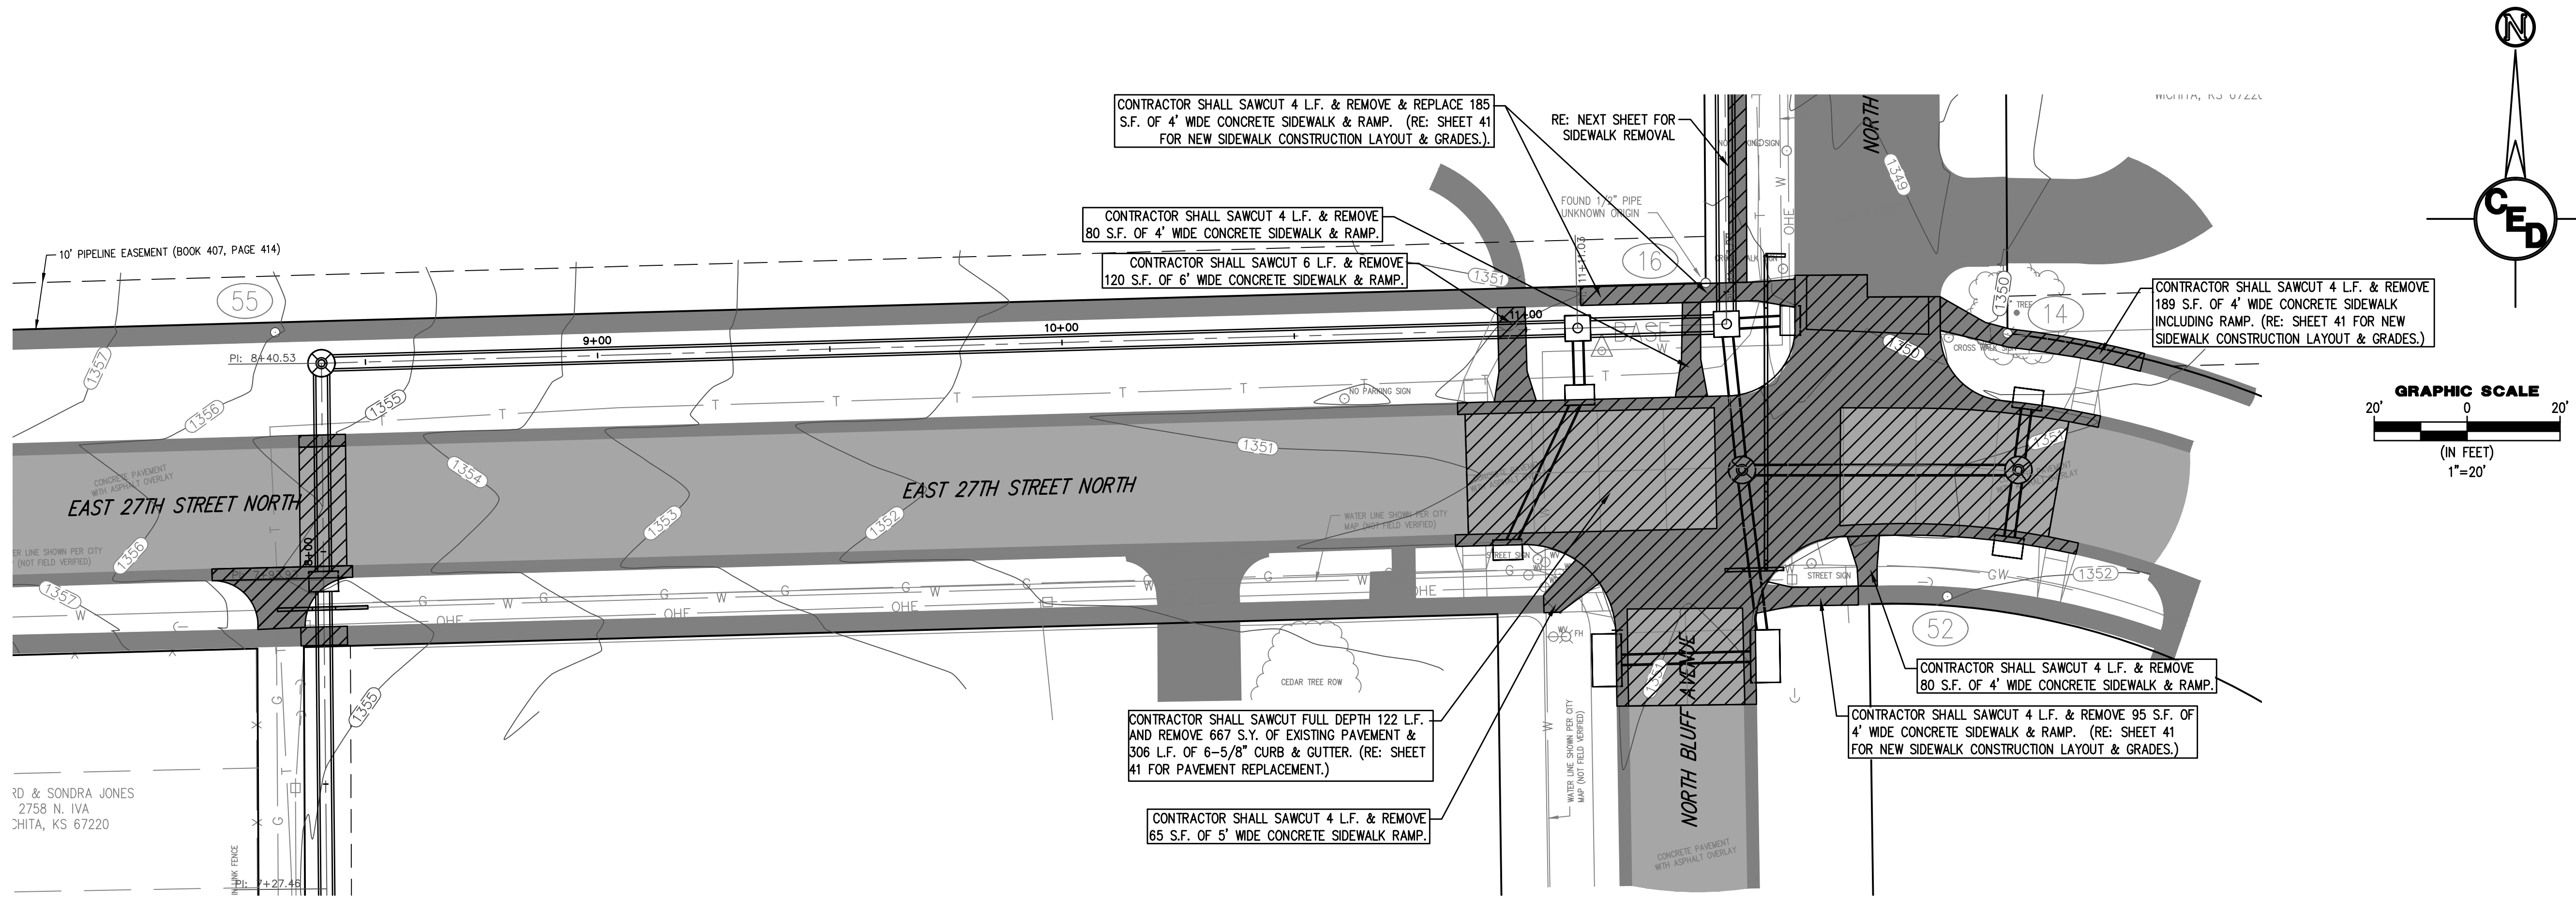

RD & SONDR A JONES  
2758 N. IVA  
WICHITA, KS 67220