


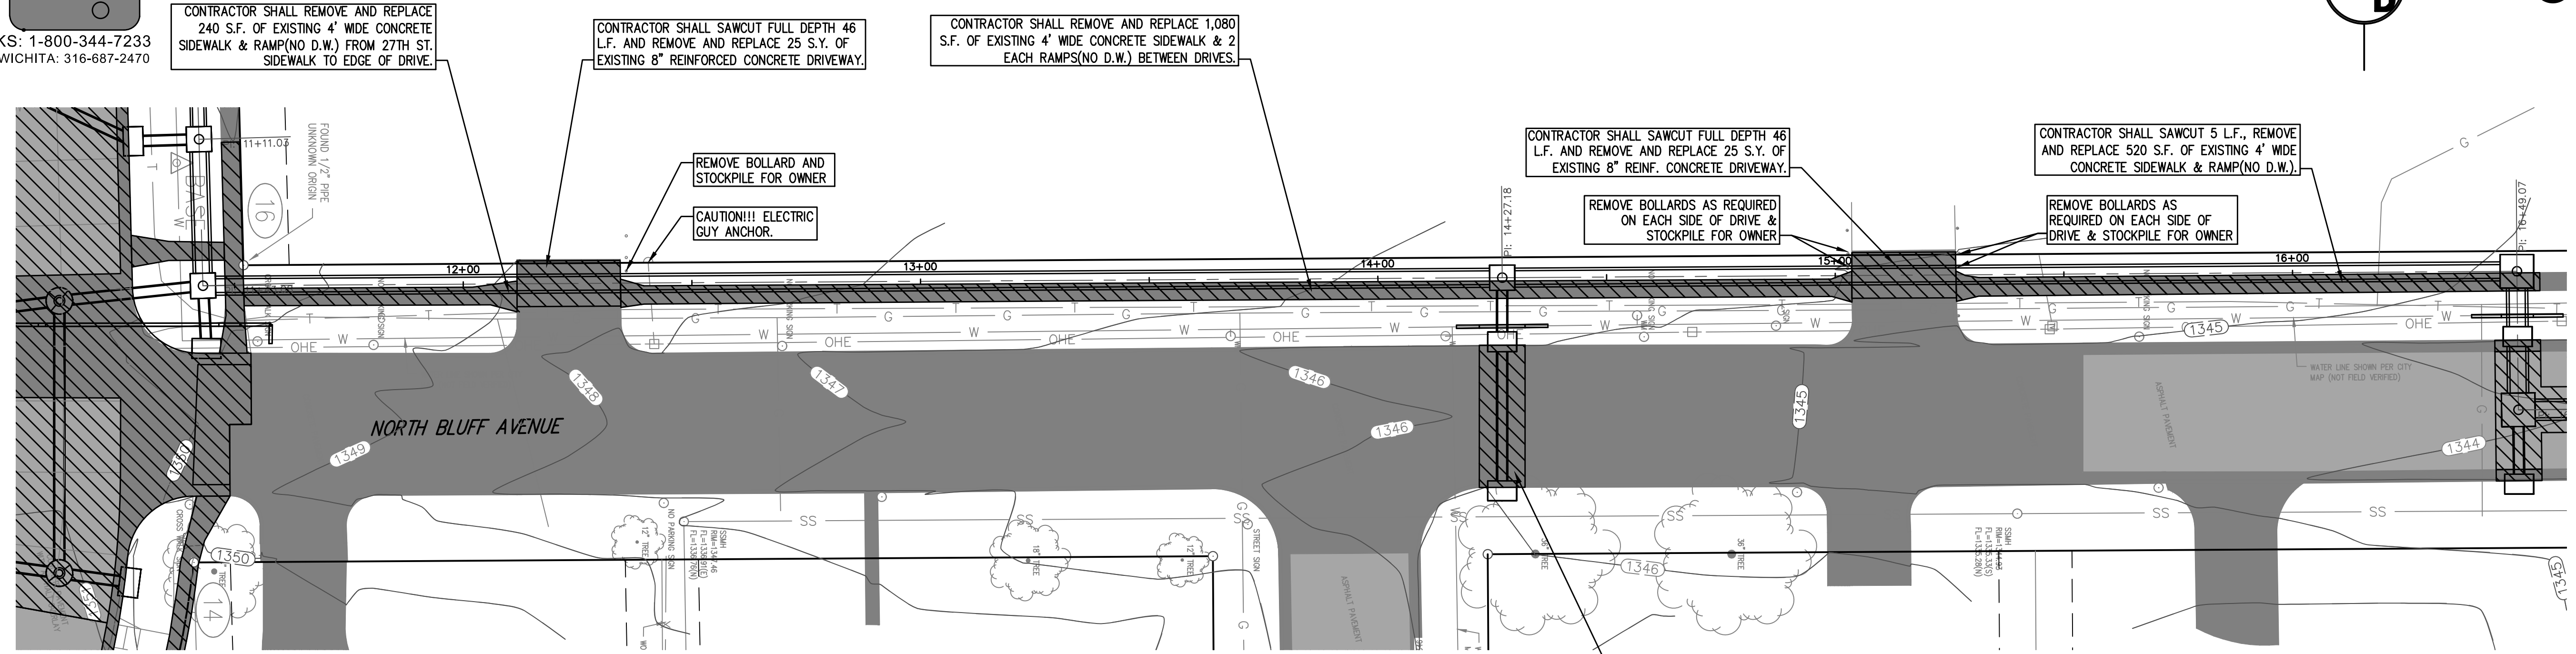


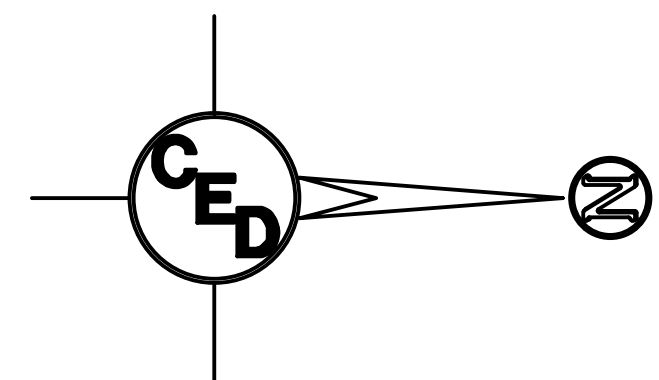

KS: 1-800-344-7233
WICHITA: 316-687-2470

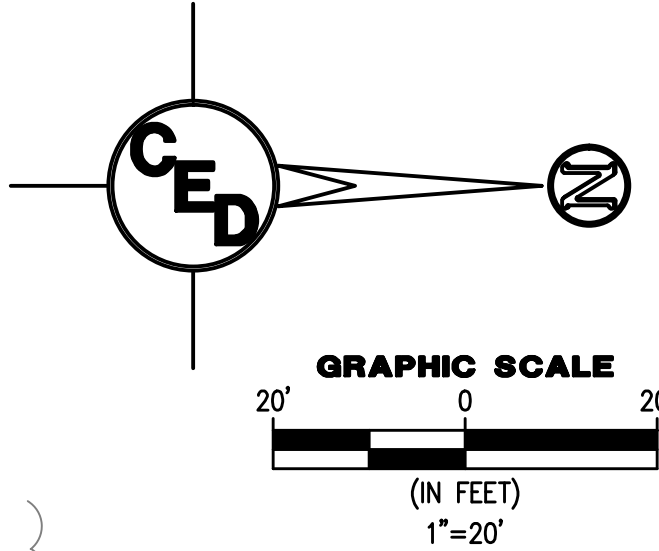

FILE LOCATION: S:\Drawing Files\Project DKW 12-7-09\27th St. N. & Iva Hot Spot\dwg\Demo Plans.dwg TAB NAME: Demo (3) USER: cwiniker SAVED: 10/5/2011 3:38 PM PLOTTED: 10/21/2011 2:39 PM

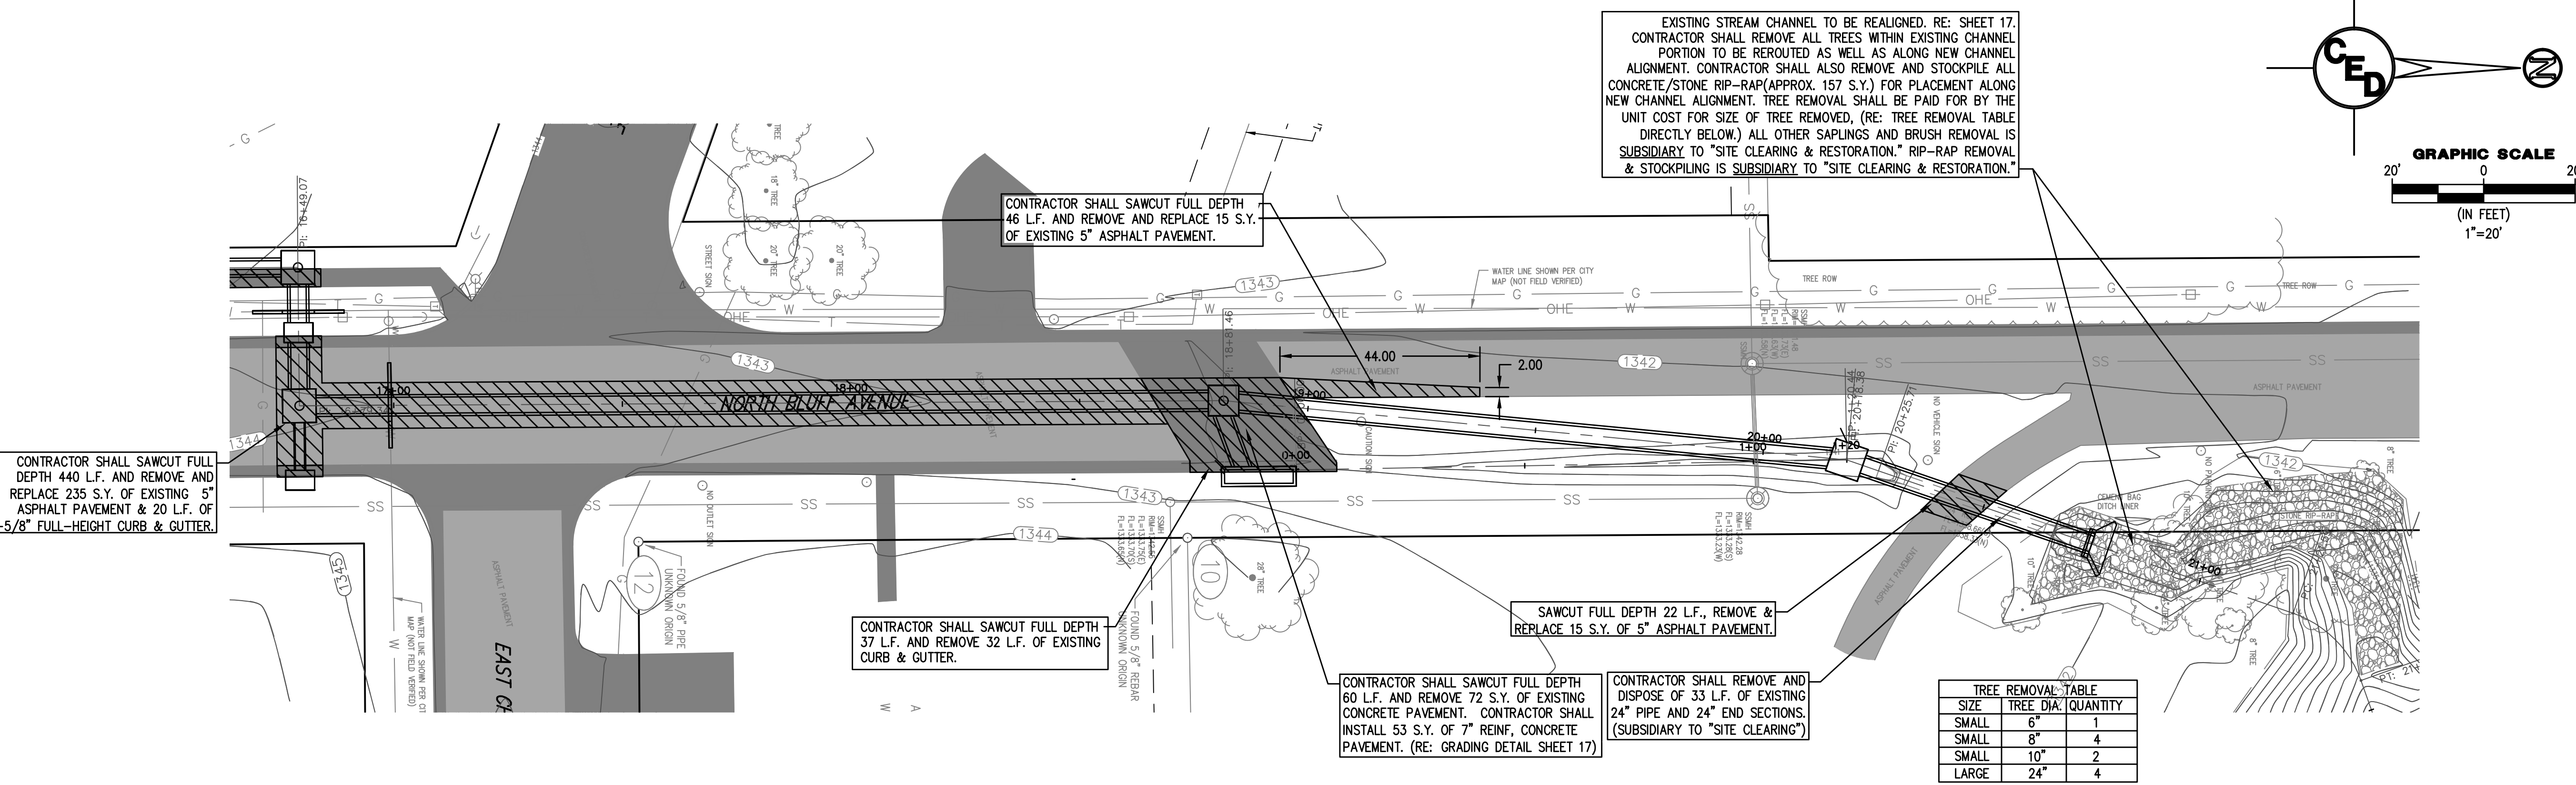

TREE REMOVAL TABLE		
SIZE	TREE DIA.	QUANTITY
SMALL	6"	1
SMALL	8"	4
SMALL	10"	2
LARGE	24"	4

REV.	DESCRIPTION	DATE

NORTH IVA & 27TH STREET NORTH

DRAINAGE IMPROVEMENTS

SEC. 2, T27S, R1E
WICHITA, KANSAS

CERTIFIED ENGINEERING DESIGN, P.A.
CIVIL ENGINEERING SERVICES



1935 WEST MAPLE STREET
WICHITA, KANSAS 67213
PH.(316)262-8808 FAX.(316)262-1669

ISSUED FOR CONSTRUCTION

PROJECT NO.: 20101910
ISSUE DATE: 10/20/2011
CONTACT: C WINKLER / H FORAKER
DRAWN BY: CC, CW CHECKED BY: HDF

DEMOLITION PLAN (CONT'D)