


WATER DISTRIBUTION PLANS FOR
WATERFRONT SIXTH ADDITION
WICHITA, KANSAS

WATER LINE 1
SHEET TITLE
448-90343
PROJECT NUMBER

JAG / JWC / GJA
DESIGNED DRAWN CHECKED


ISSUED
April 2013
REVISED

SHEET NO.
3 of 12

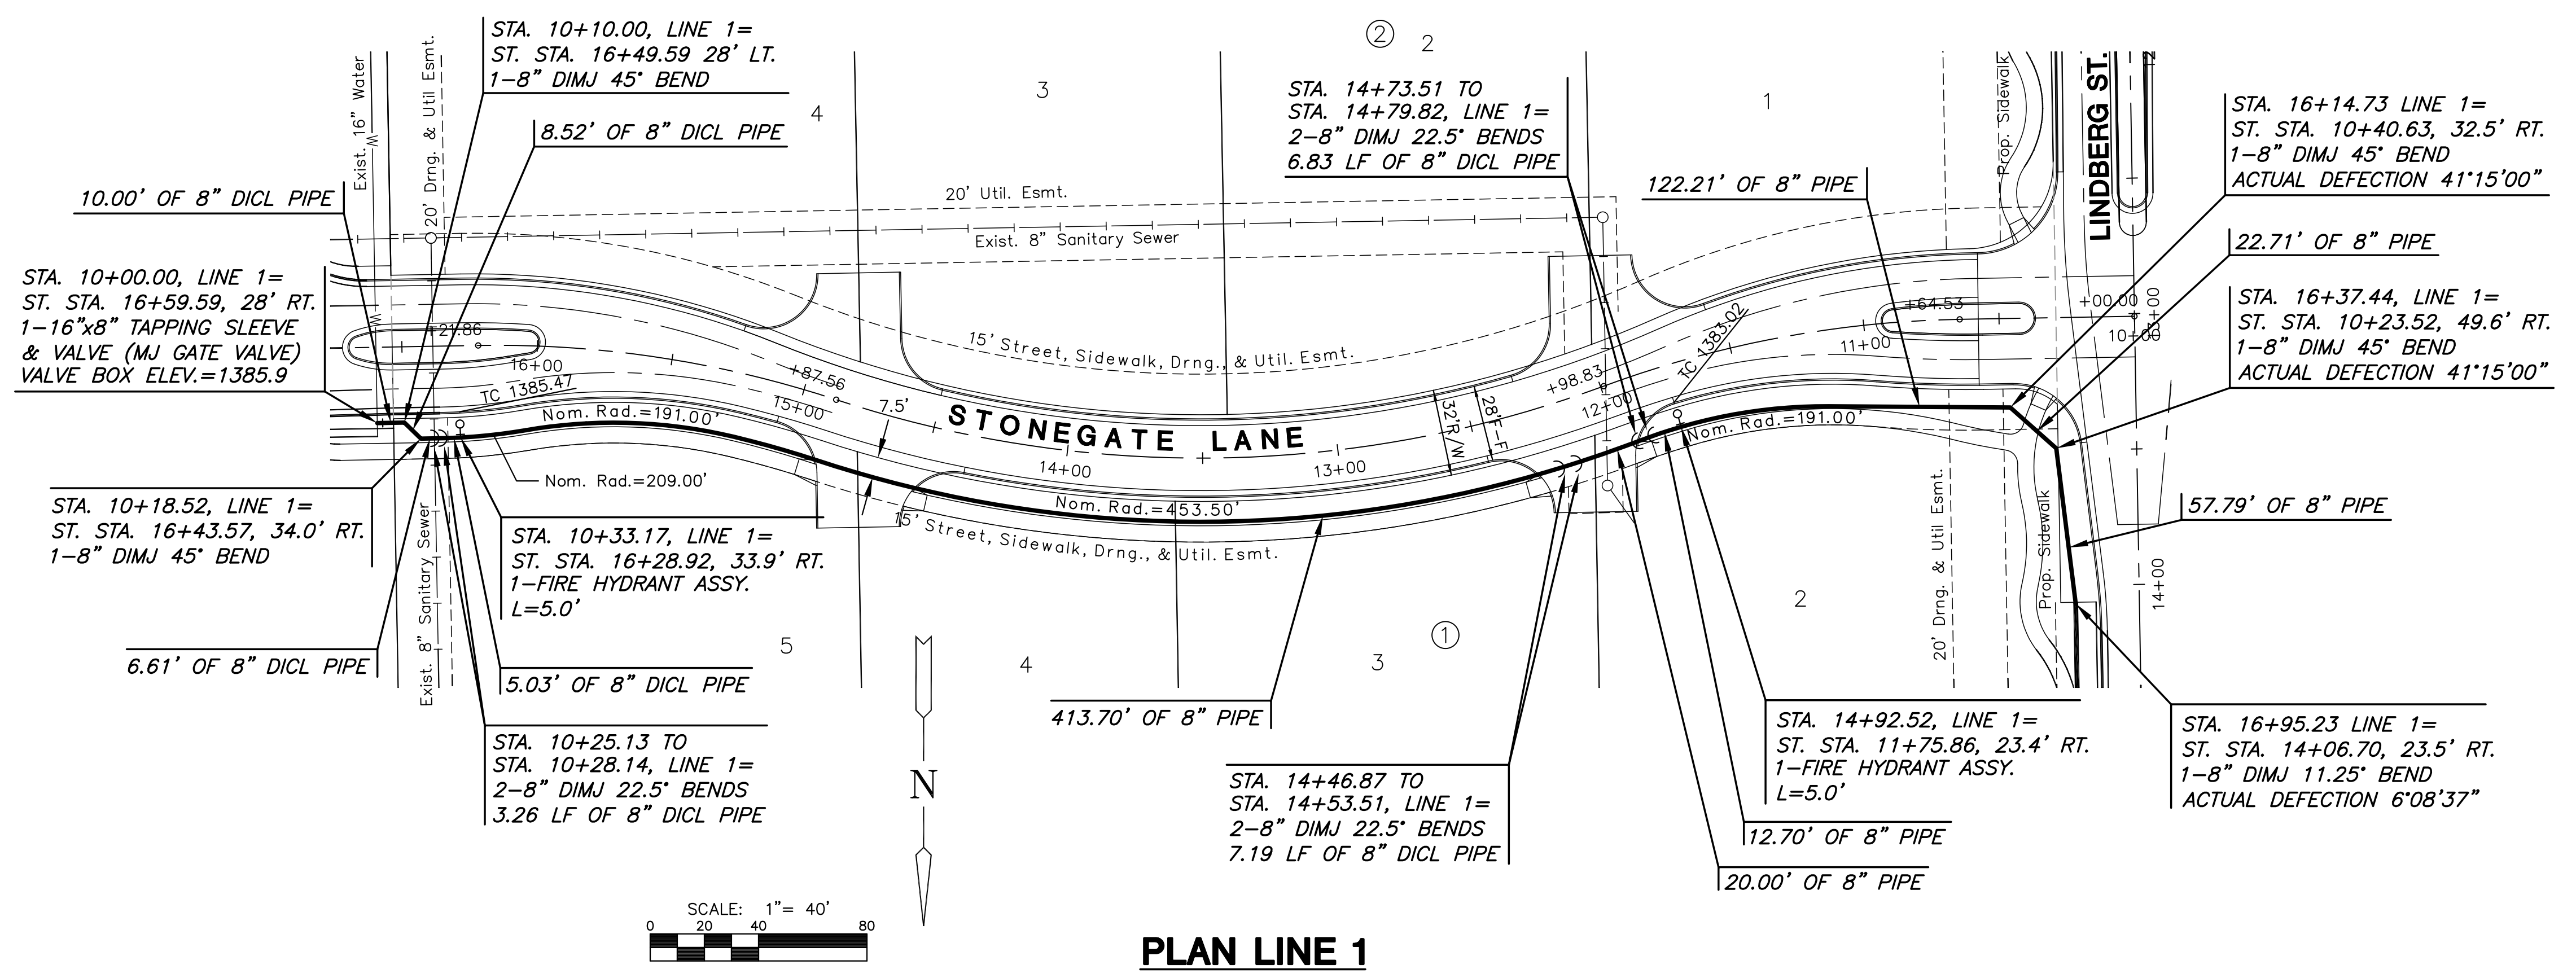

NOTE:
CONTRACTOR TO VERIFY
LOCATION AND ELEVATION
OF EXIST. 16" WATER LINE
PRIOR TO CONSTRUCTION.

PLAN LINE 1

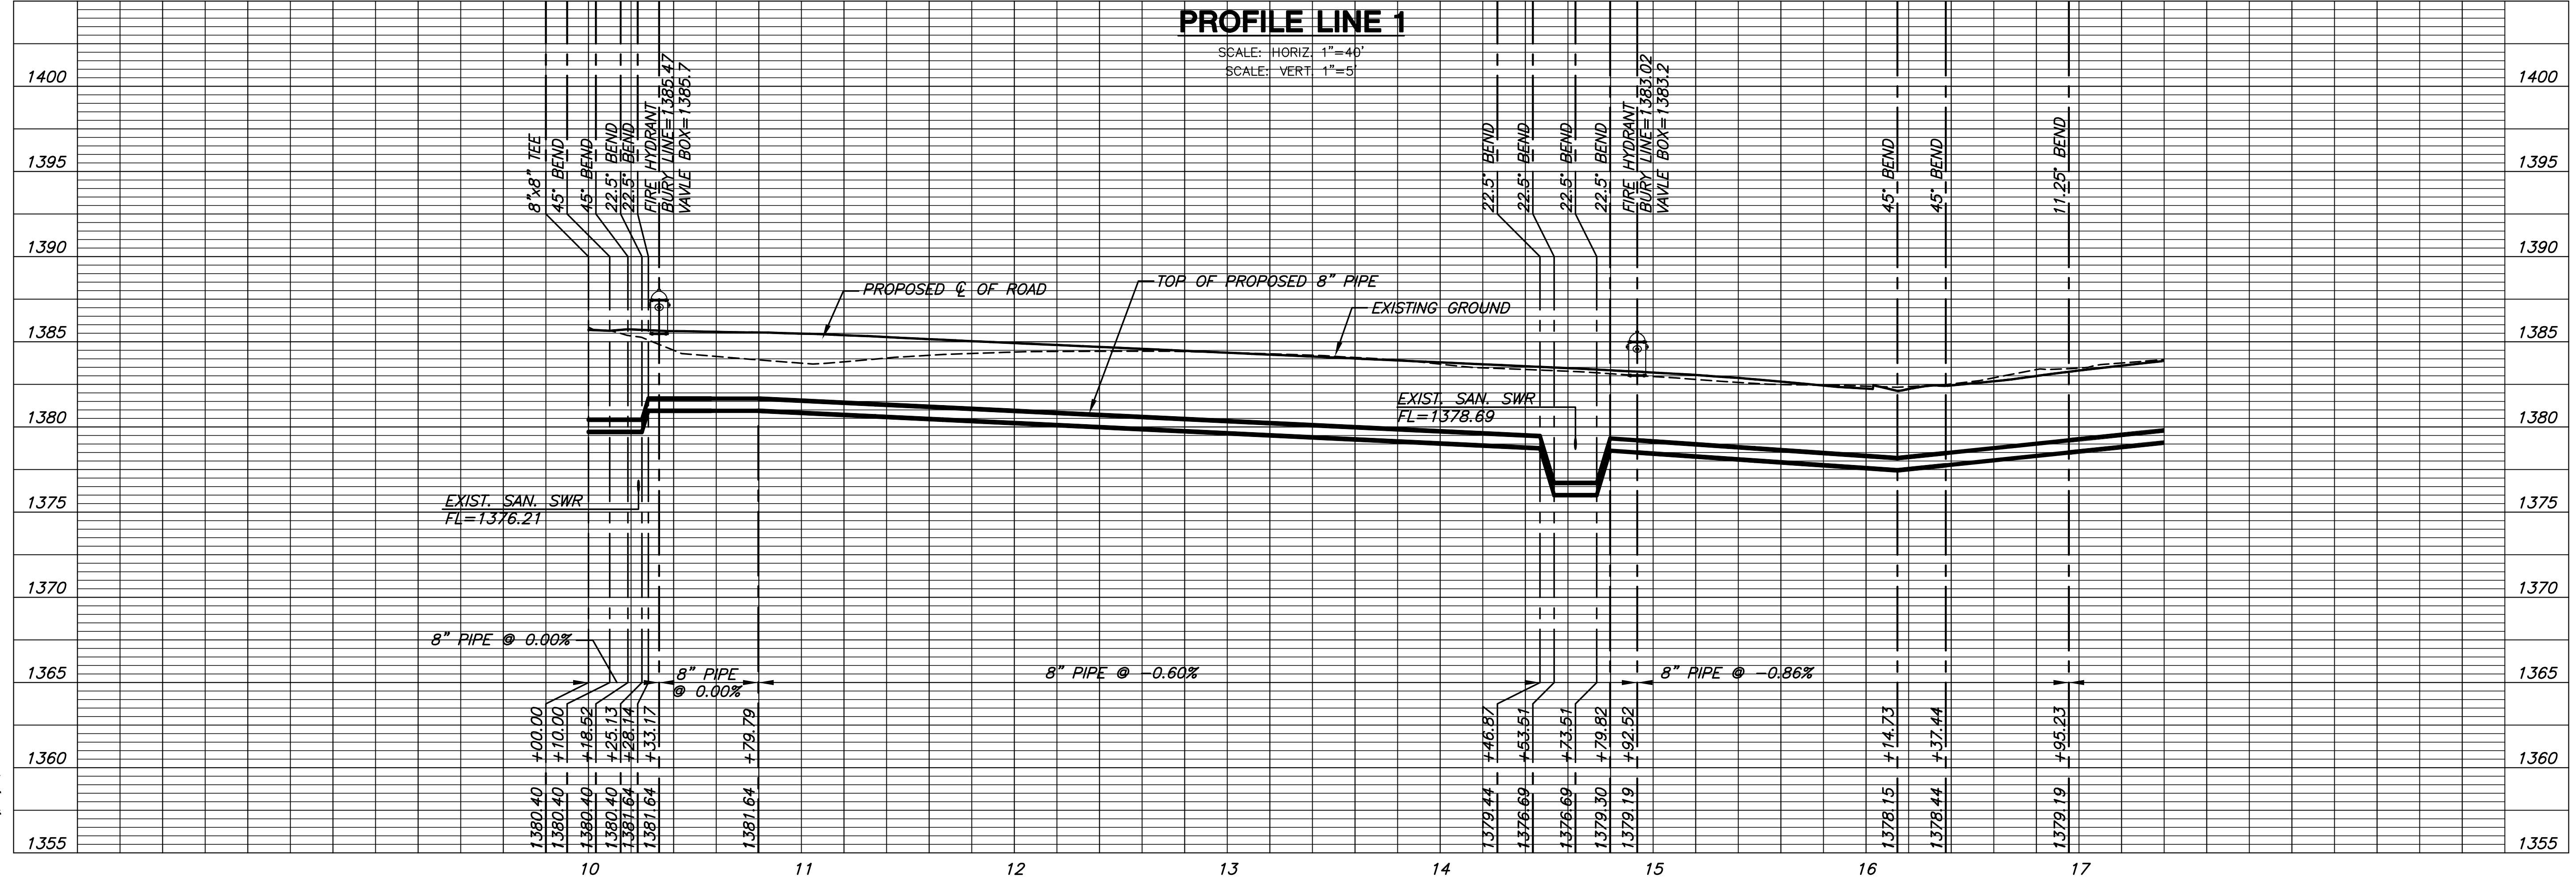

PROFILE LINE 1