
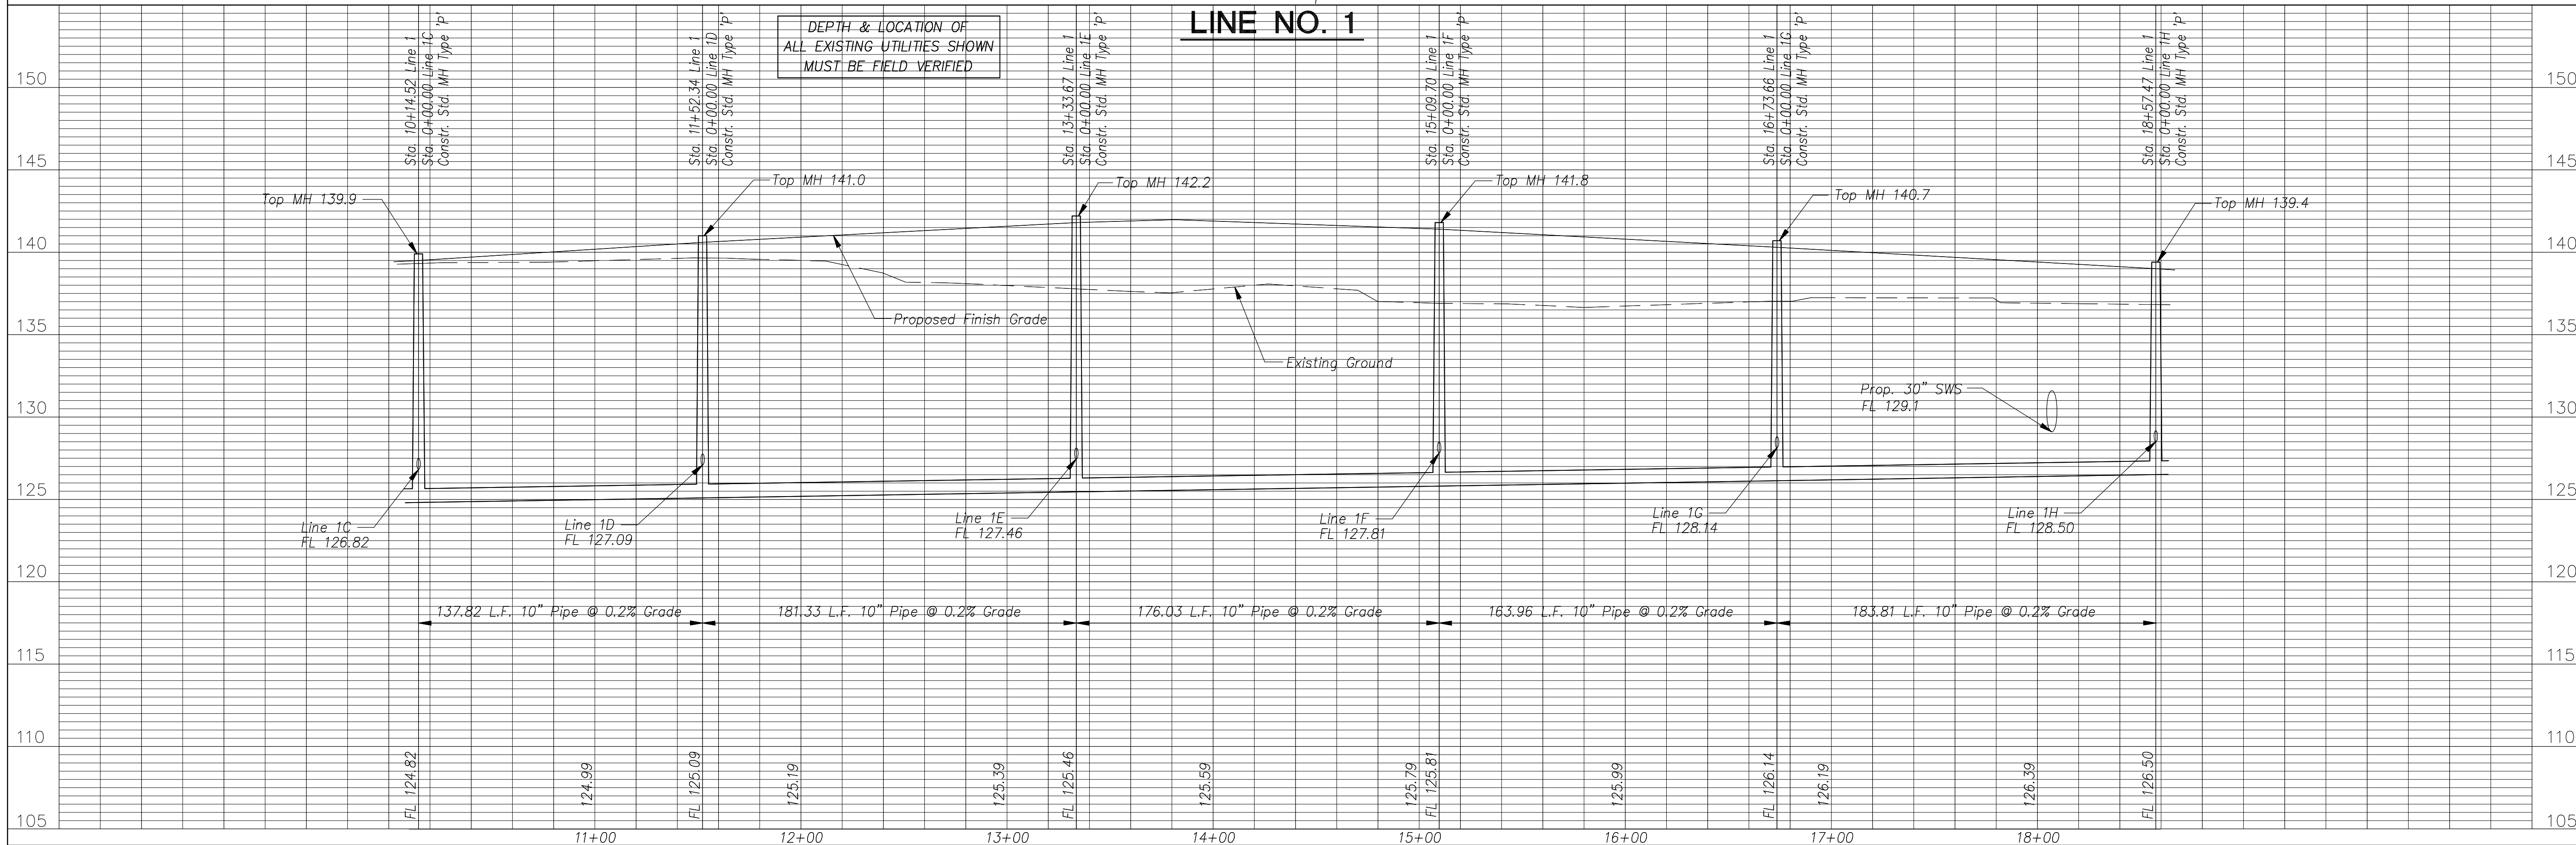
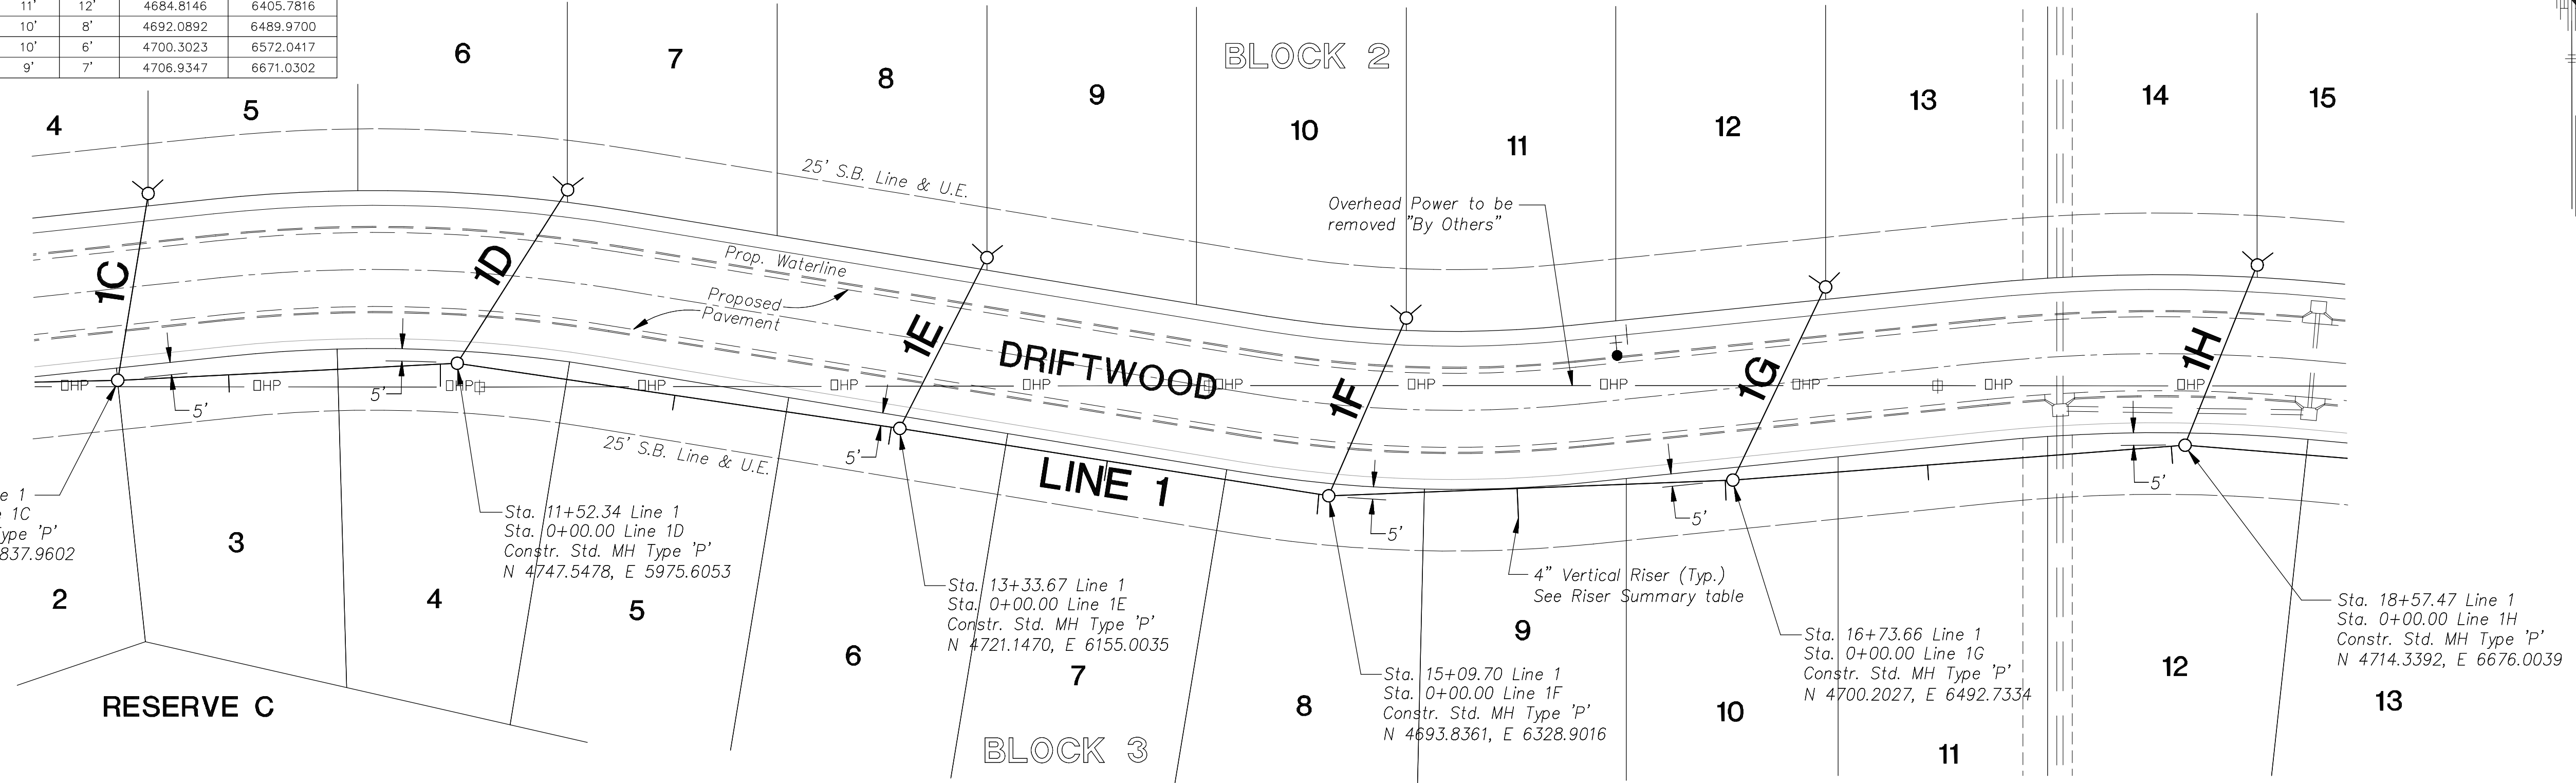



SANITARY SEWER RISER SUMMARY										
No.	Line	Sta./Dir.	Lot No.	Block No.	Saddle Size	Information Only		Coordinates		
						8" Main FL	4" Pipe	at End of 4" Pipe		Northing
						Vert.	Horiz.			
4	1	10+59 Rt.	3	3	8"x4"	124.9	11"	7"	4735.8829	5883.1865
5	1	11+45 Rt.	4	3	8"x4"	125.0	12"	9"	4738.1999	5968.8019
6	1	12+41 Rt.	5	3	8"x4"	125.3	12"	6"	4728.6398	6062.8781
7	1	13+30 Rt.	6	3	8"x4"	125.4	13"	7"	4714.7414	6150.4521
8	1	14+19 Rt.	7	3	8"x4"	125.6	12"	8"	4700.0349	6237.8688
9	1	15+06 Rt.	8	3	8"x4"	125.8	12"	8"	4686.5036	6324.1925
10	1	15+86 Rt.	9	3	8"x4"	126.0	11"	12"	4684.8146	6405.7816
11	1	16+71 Rt.	10	3	8"x4"	126.1	10"	8"	4692.0892	6489.9700
12	1	17+53 Rt.	11	3	8"x4"	126.3	10"	6"	4700.3023	6572.0417
13	1	18+52 Rt.	12	3	8"x4"	126.5	9"	7"	4706.9347	6671.0302

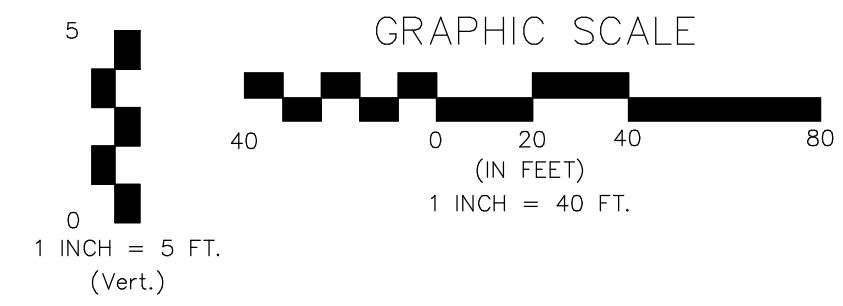

No.	Date	By	Approved	Revision

HARBOR ISLE JRD ADDITION  
SANITARY SEWER IMPROVEMENTS  
SERIAL NO. 1  
CITY OF WICHITA, KANSAS  
JAMES ARMOUR, P.E. - CITY ENGINEER  
Proj.# 468-8306 O.C.A.# 744037

**POE & ASSOCIATES, INC.**  
CONSULTING ENGINEERS  
5940 E. Central, Suite 200 • Wichita, KS 67208-4242  
Phone 316.685-4114 • FAX 316.685-4444

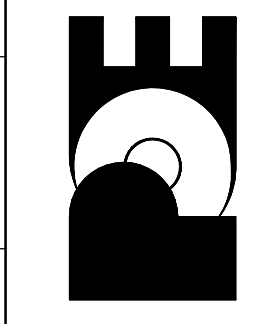

**FINAL**

Designed By: J. Ubert / B. Kulla  
Drawn By: B. Kulla  
Poe Job No.: 1786  
Date: February 2004

Sheet  
3 of 21