
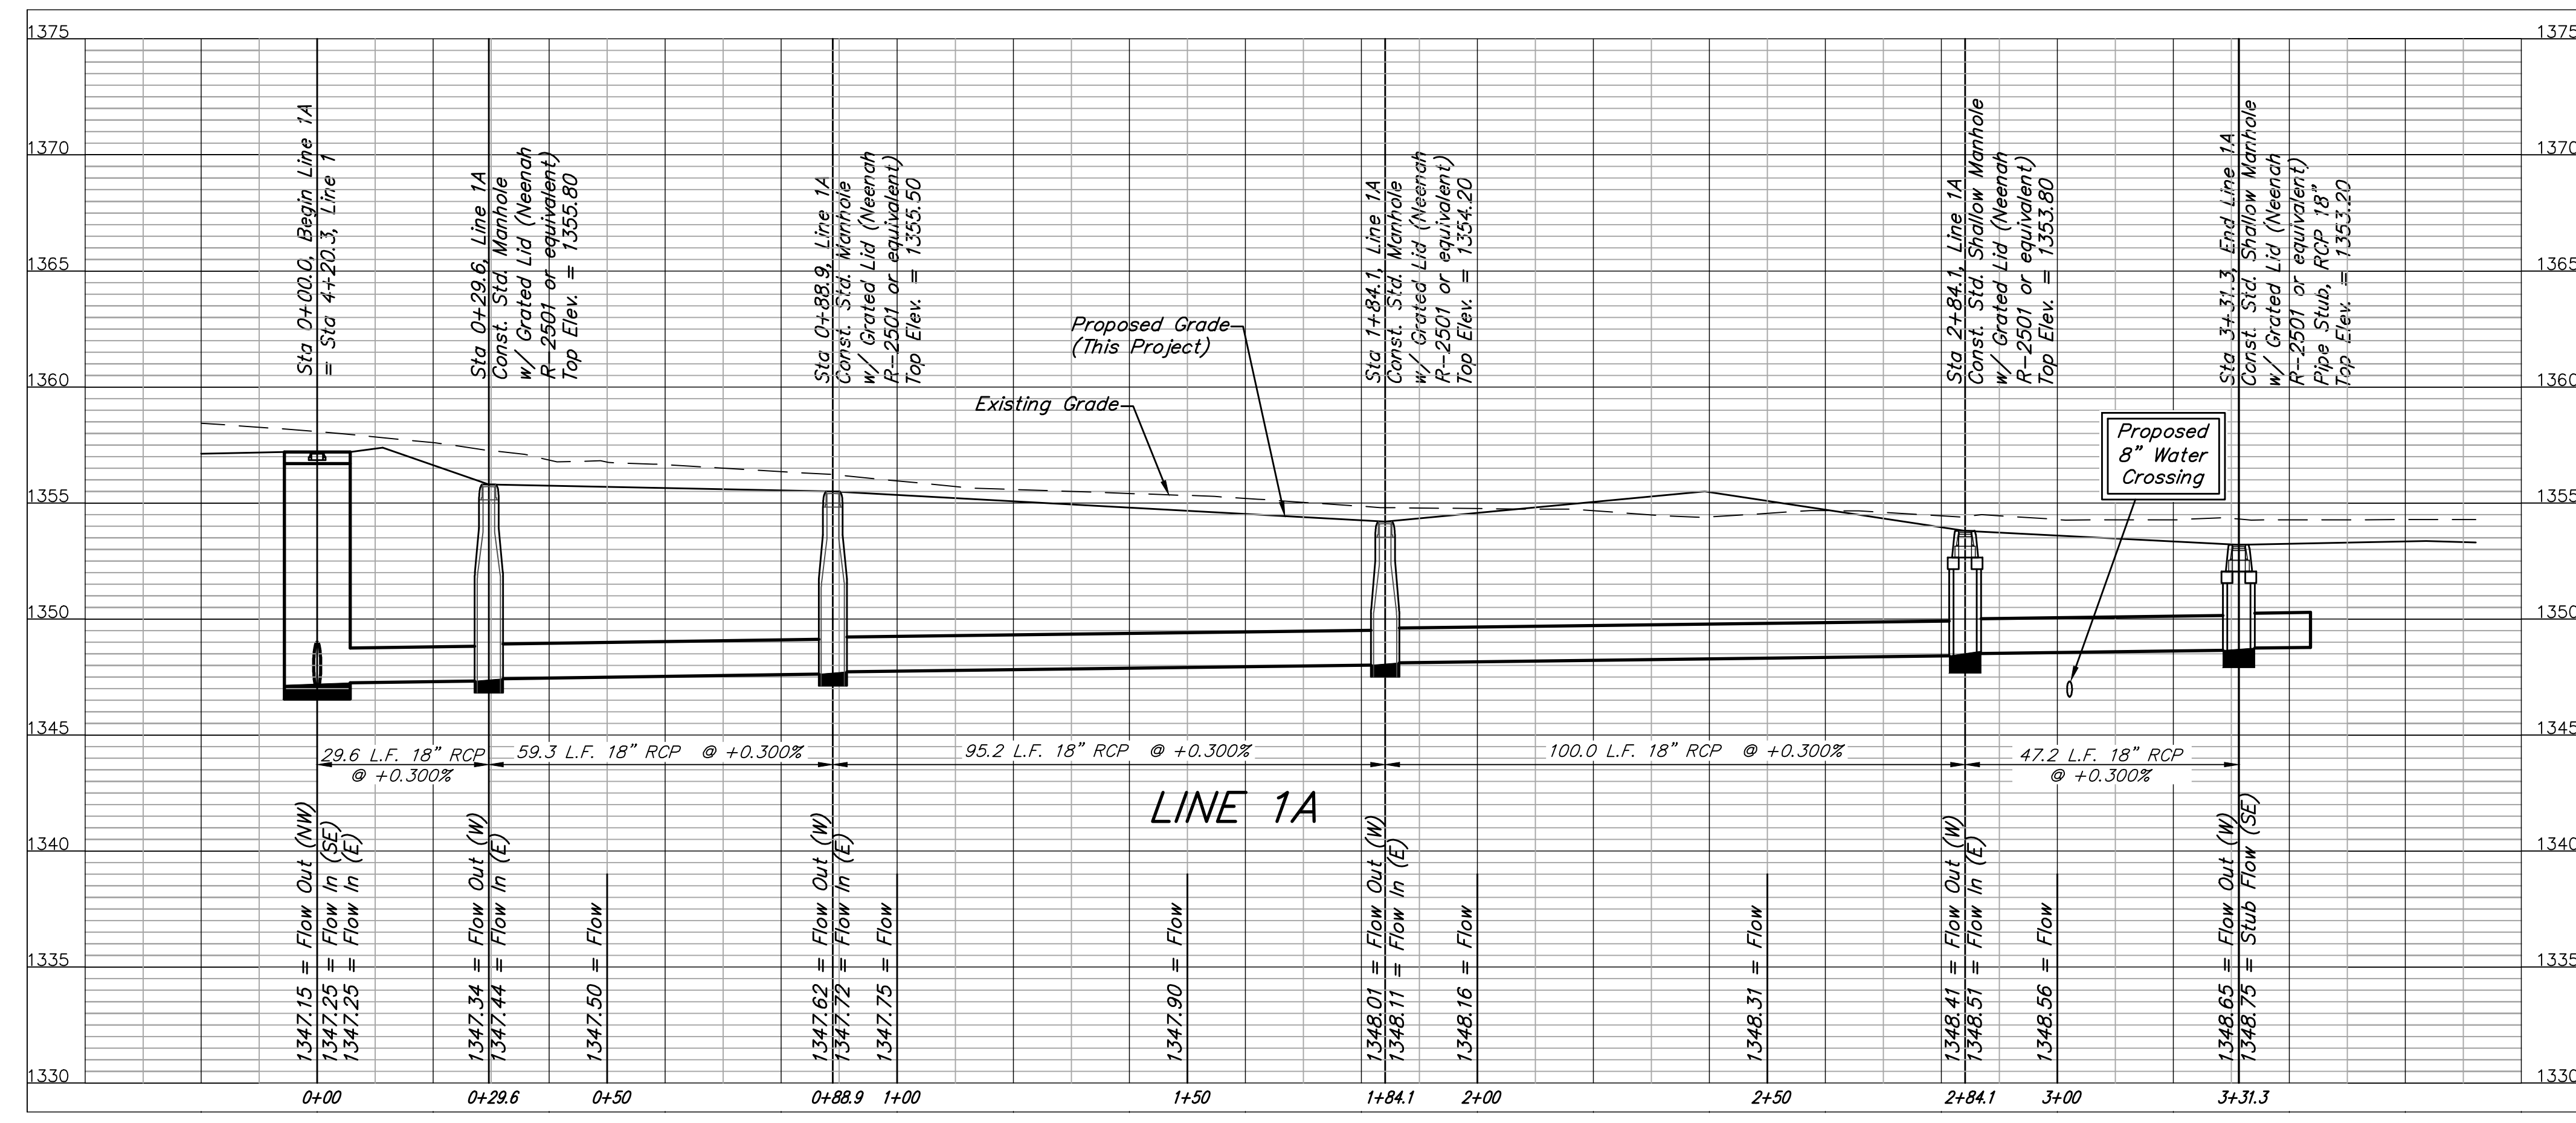
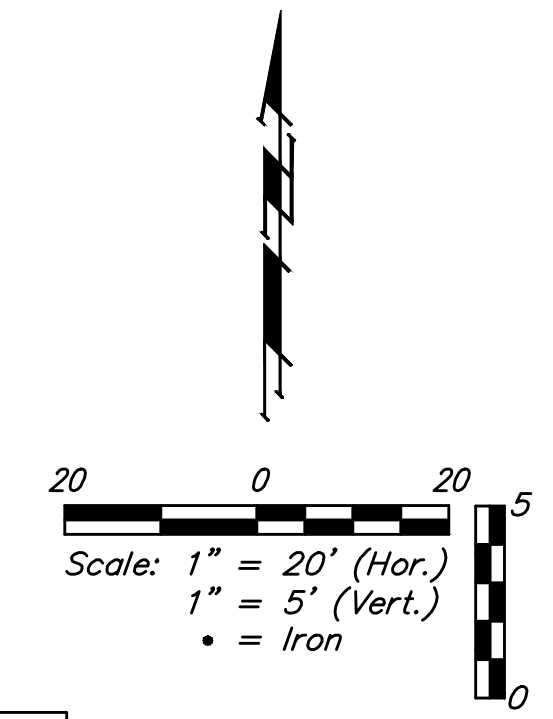


BENCHMARKS:
 BM #1: CITY OF WICHITA DISC - WEST END OF CONCRETE HEADWALL OF REINFORCED CONCRETE BOX CULVERT, SOUTHEAST CORNER OF JACKSON HEIGHTS AND CENTRAL, 66.7' EAST & 11.6' NORTH OF THE NORTHEAST CORNER OF RESERVE "C", FRONTGATE ADDITION.
 ELEV. = 1349.46 NAVD88

BM #2: SQUARE CUT ON TOP OF REINFORCED CONCRETE BOX CULVERT, 19.2' WEST & 24.7' NORTH OF THE NORTHWEST CORNER OF RESERVE "B", FRONTGATE ADDITION.
 ELEV. = 1351.80 NAVD88

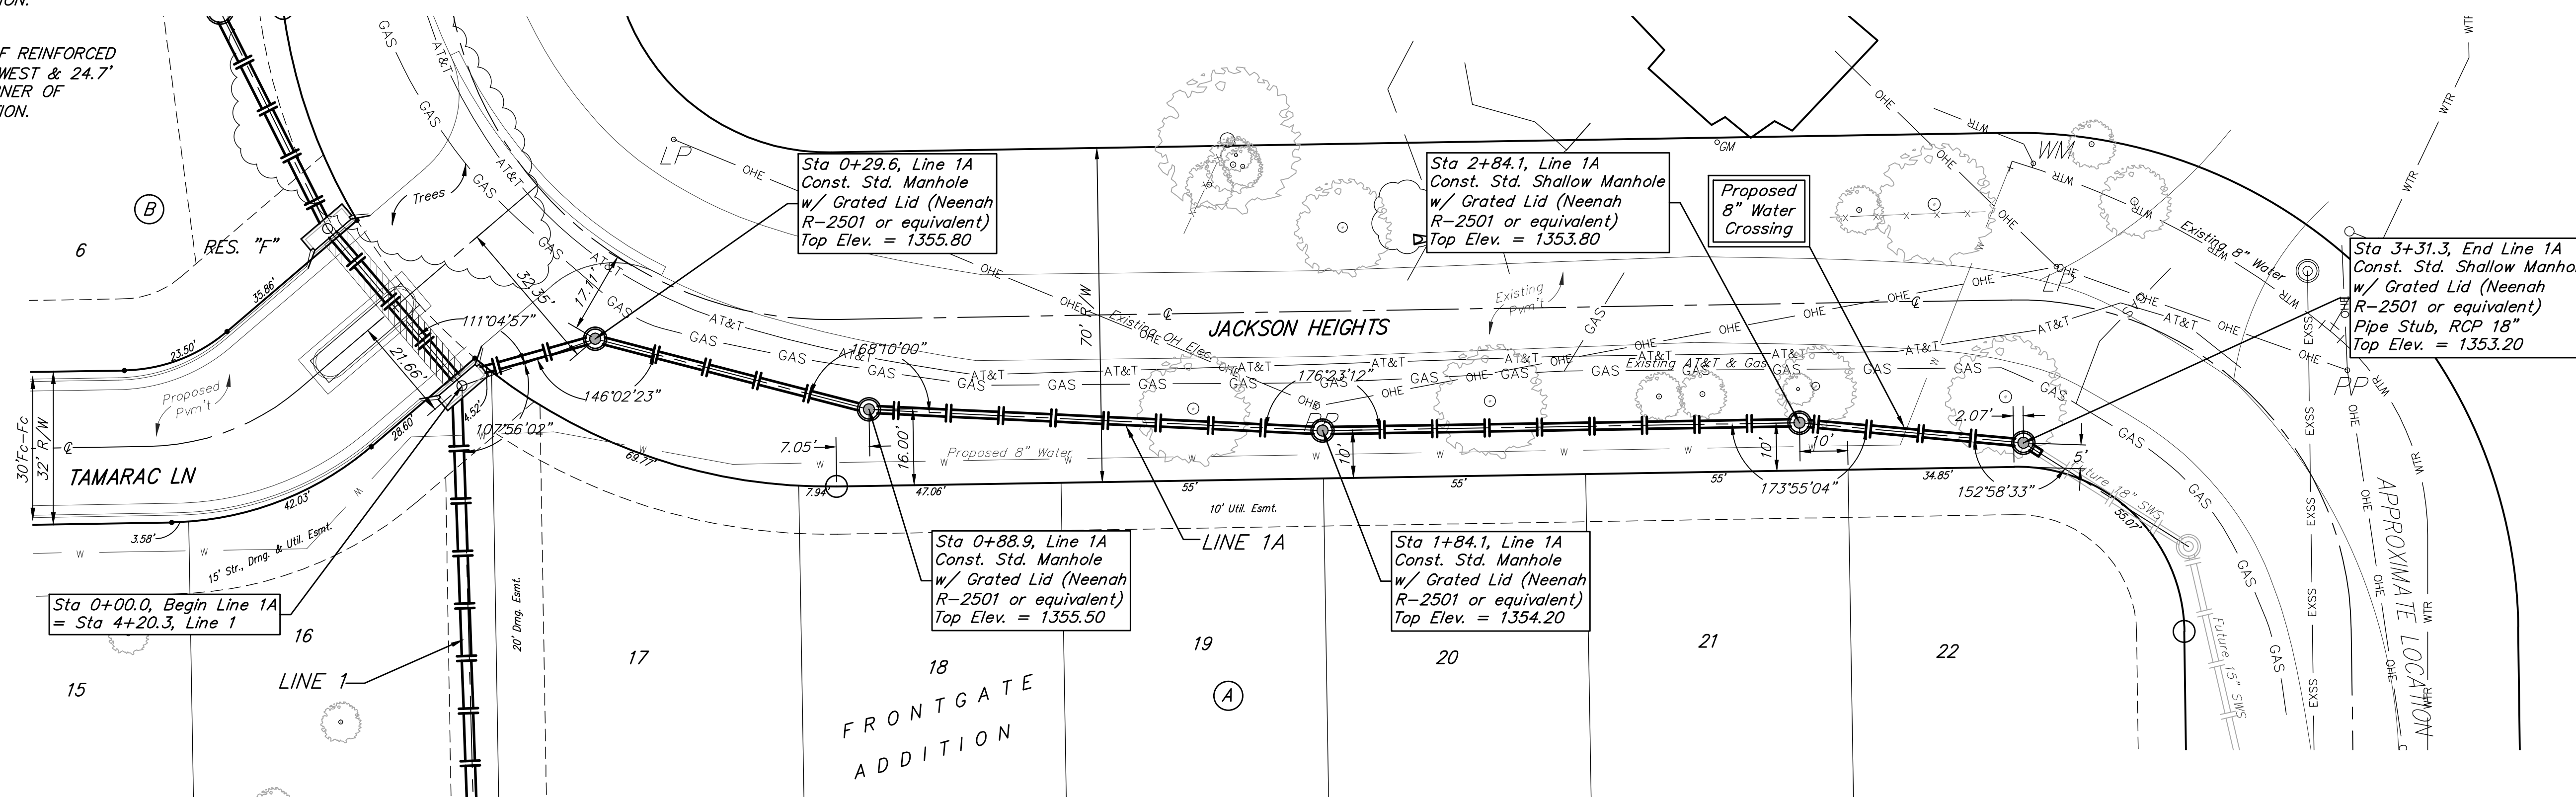

	FRONTGATE ADDITION	
	LINE 1A	
STORM WATER DRAIN #387		
Baughman Company, P.A. 515 Ellis St., Wichita, KS 67211 P 316-262-7271 F 316-262-0149		
ENGINEERING SURVEYING PLANNING LANDSCAPE ARCHITECTURE		
PROJECT NUMBER 468-84880	DESIGN AEG	DRAWN TMS
REVISIONS:	APPROVED	DATE 5/16/13
	SCALE Noted	SHEET
	4 OF 24	