
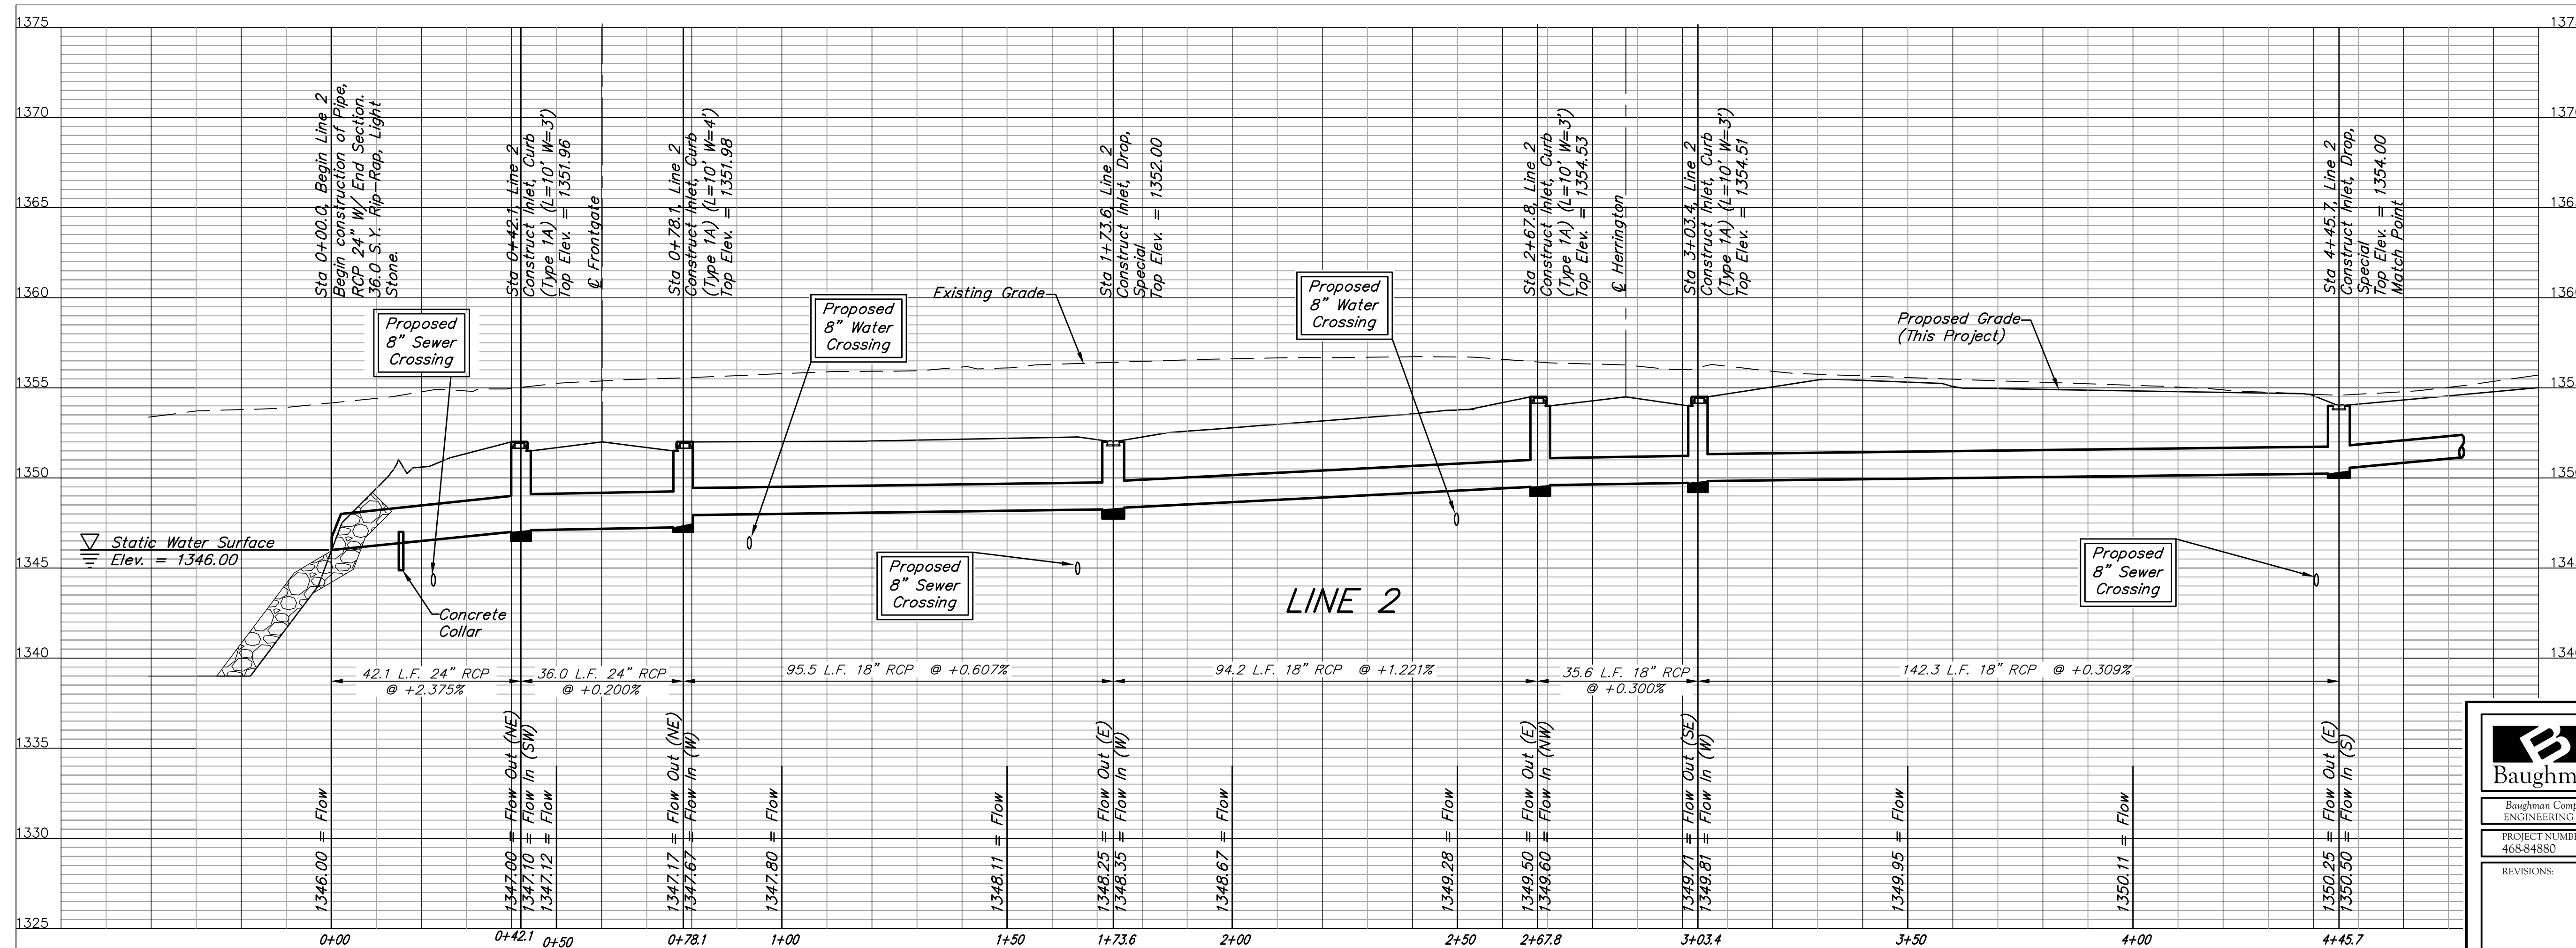


BENCHMARKS:
 BM #1: CITY OF WICHITA DISC - WEST END OF CONCRETE HEADWALL OF REINFORCED CONCRETE BOX CULVERT, SOUTHEAST CORNER OF JACKSON HEIGHTS AND CENTRAL, 66.7' EAST & 11.6' NORTH OF THE NORTHEAST CORNER OF RESERVE "C", FRONTGATE ADDITION.
 ELEV. = 1349.46 NAVD88

BM #2: SQUARE CUT ON TOP OF REINFORCED CONCRETE BOX CULVERT, 19.2' WEST & 24.7' NORTH OF THE NORTHWEST CORNER OF RESERVE "B", FRONTGATE ADDITION.
 ELEV. = 1351.80 NAVD88

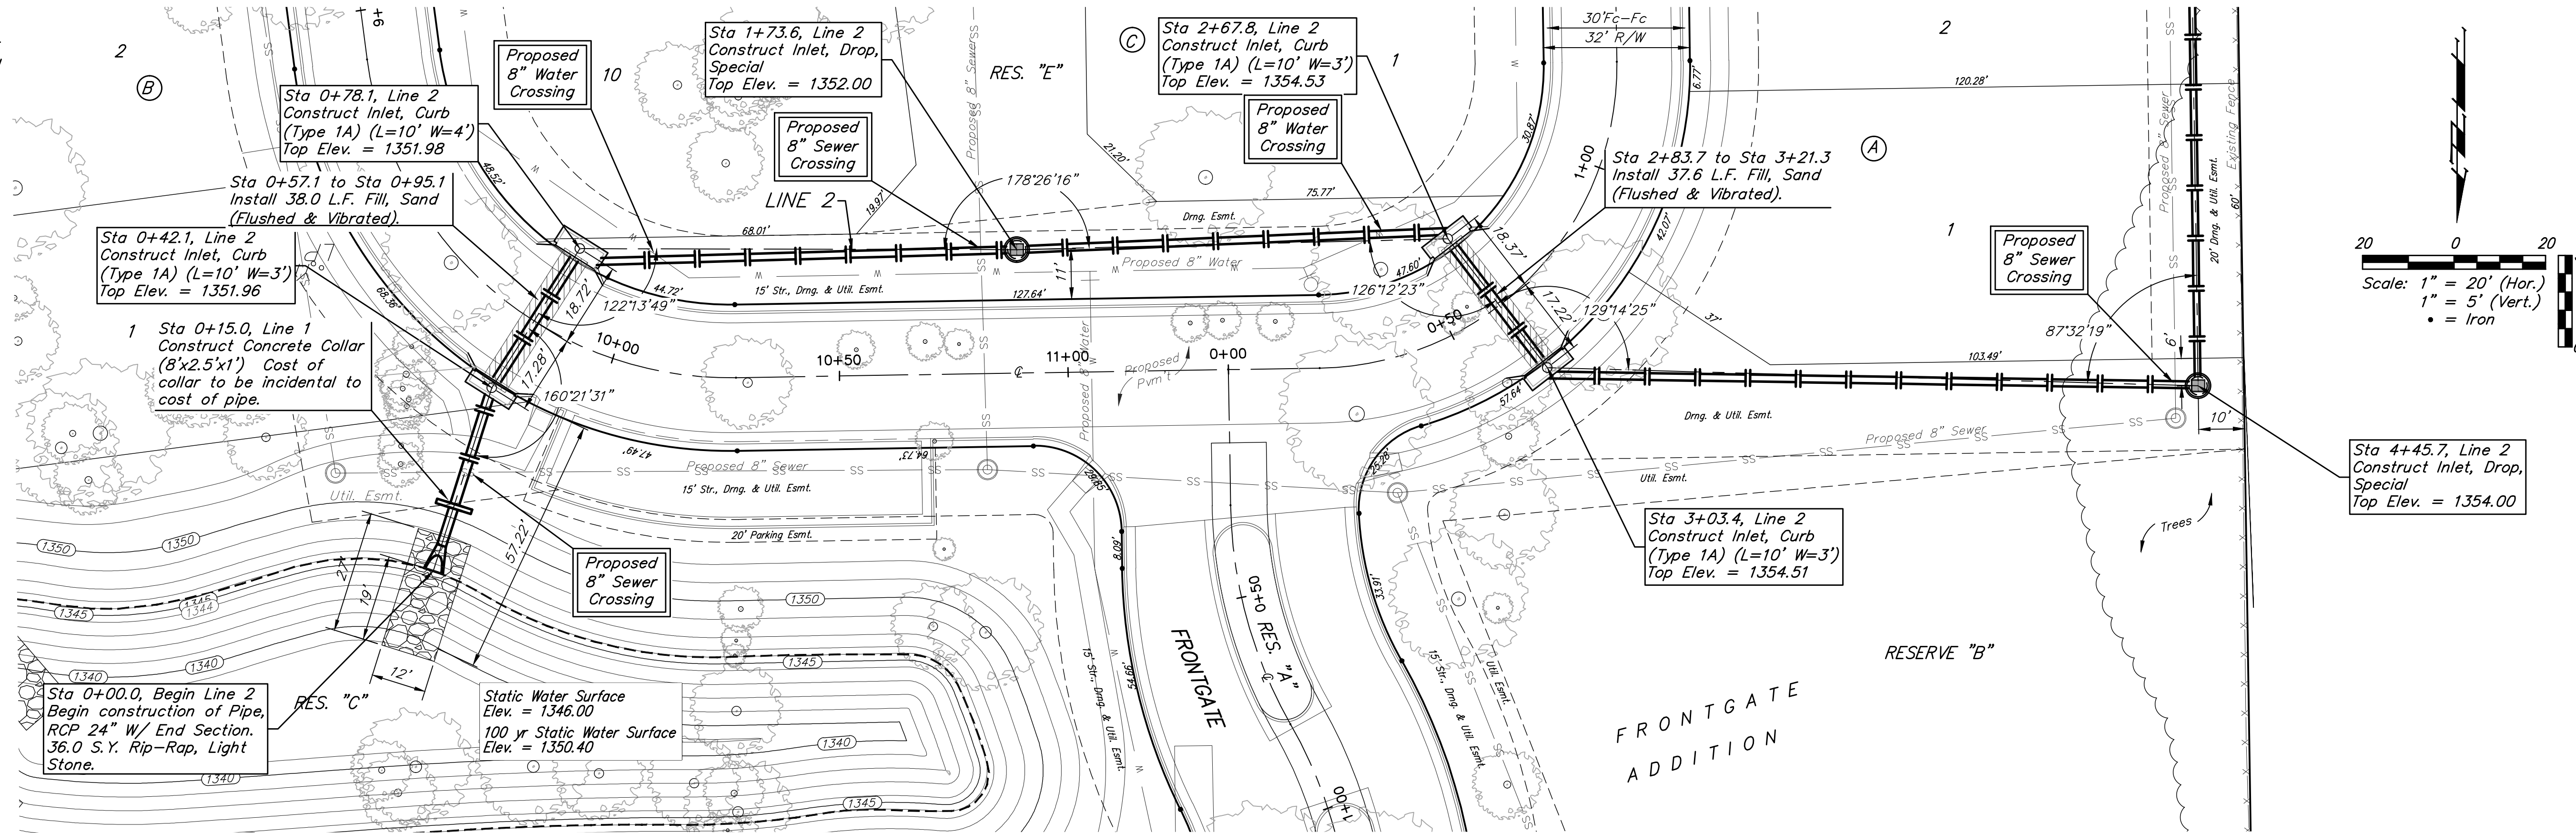

| | | |
|--|--|--------------------------------|
| | FRONTGATE ADDITION | |
| | LINE 2 | |
| STORM WATER DRAIN #387 | | |
| <small>Baughman Company, P.A. 515 Ellis St. Wichita, KS 67211 P 316-262-7271 F 316-262-0149 ENGINEERING SURVEYING PLANNING LANDSCAPE ARCHITECTURE</small> | | |
| <small>PROJECT NUMBER 468-84880</small> | <small>DESIGN AEG</small> | <small>DRAWN TMS</small> |
| <small>REVISIONS:</small> | <small>APPROVED DATE 5/16/13</small> | <small>SCALE Noted</small> |
| 5 OF 24 | | |