



BEND CHART				
NO.	8" BEND	STA.	BL. STA.	OFFSET
①	11.25'	21+44.48	21+56.64	23' LT.
②	22.5'	21+88.39	22+08.66	23' LT.
③	22.5'	22+32.30	22+60.79	23' LT.
④	11.25'	22+76.22	23+12.92	23' LT.
⑤	22.5'	26+19.21	26+45.36	20.8' LT.
⑥	11.25'	26+60.32	26+94.07	21.8' LT.
⑦	22.5'	26+99.80	27+40.85	20.9' LT.
⑧	22.5'	27+44.61	27+93.76	20.6' LT.

NOTE:
CONTRACTOR TO VERIFY
LOCATION AND ELEVATION OF
EXIST. 8" WATER LINE PRIOR
TO CONSTRUCTION.

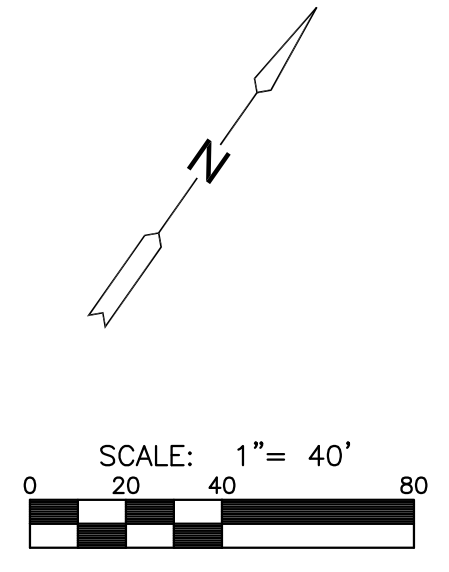

PLAN LINE 1
PROFILE LINE 1

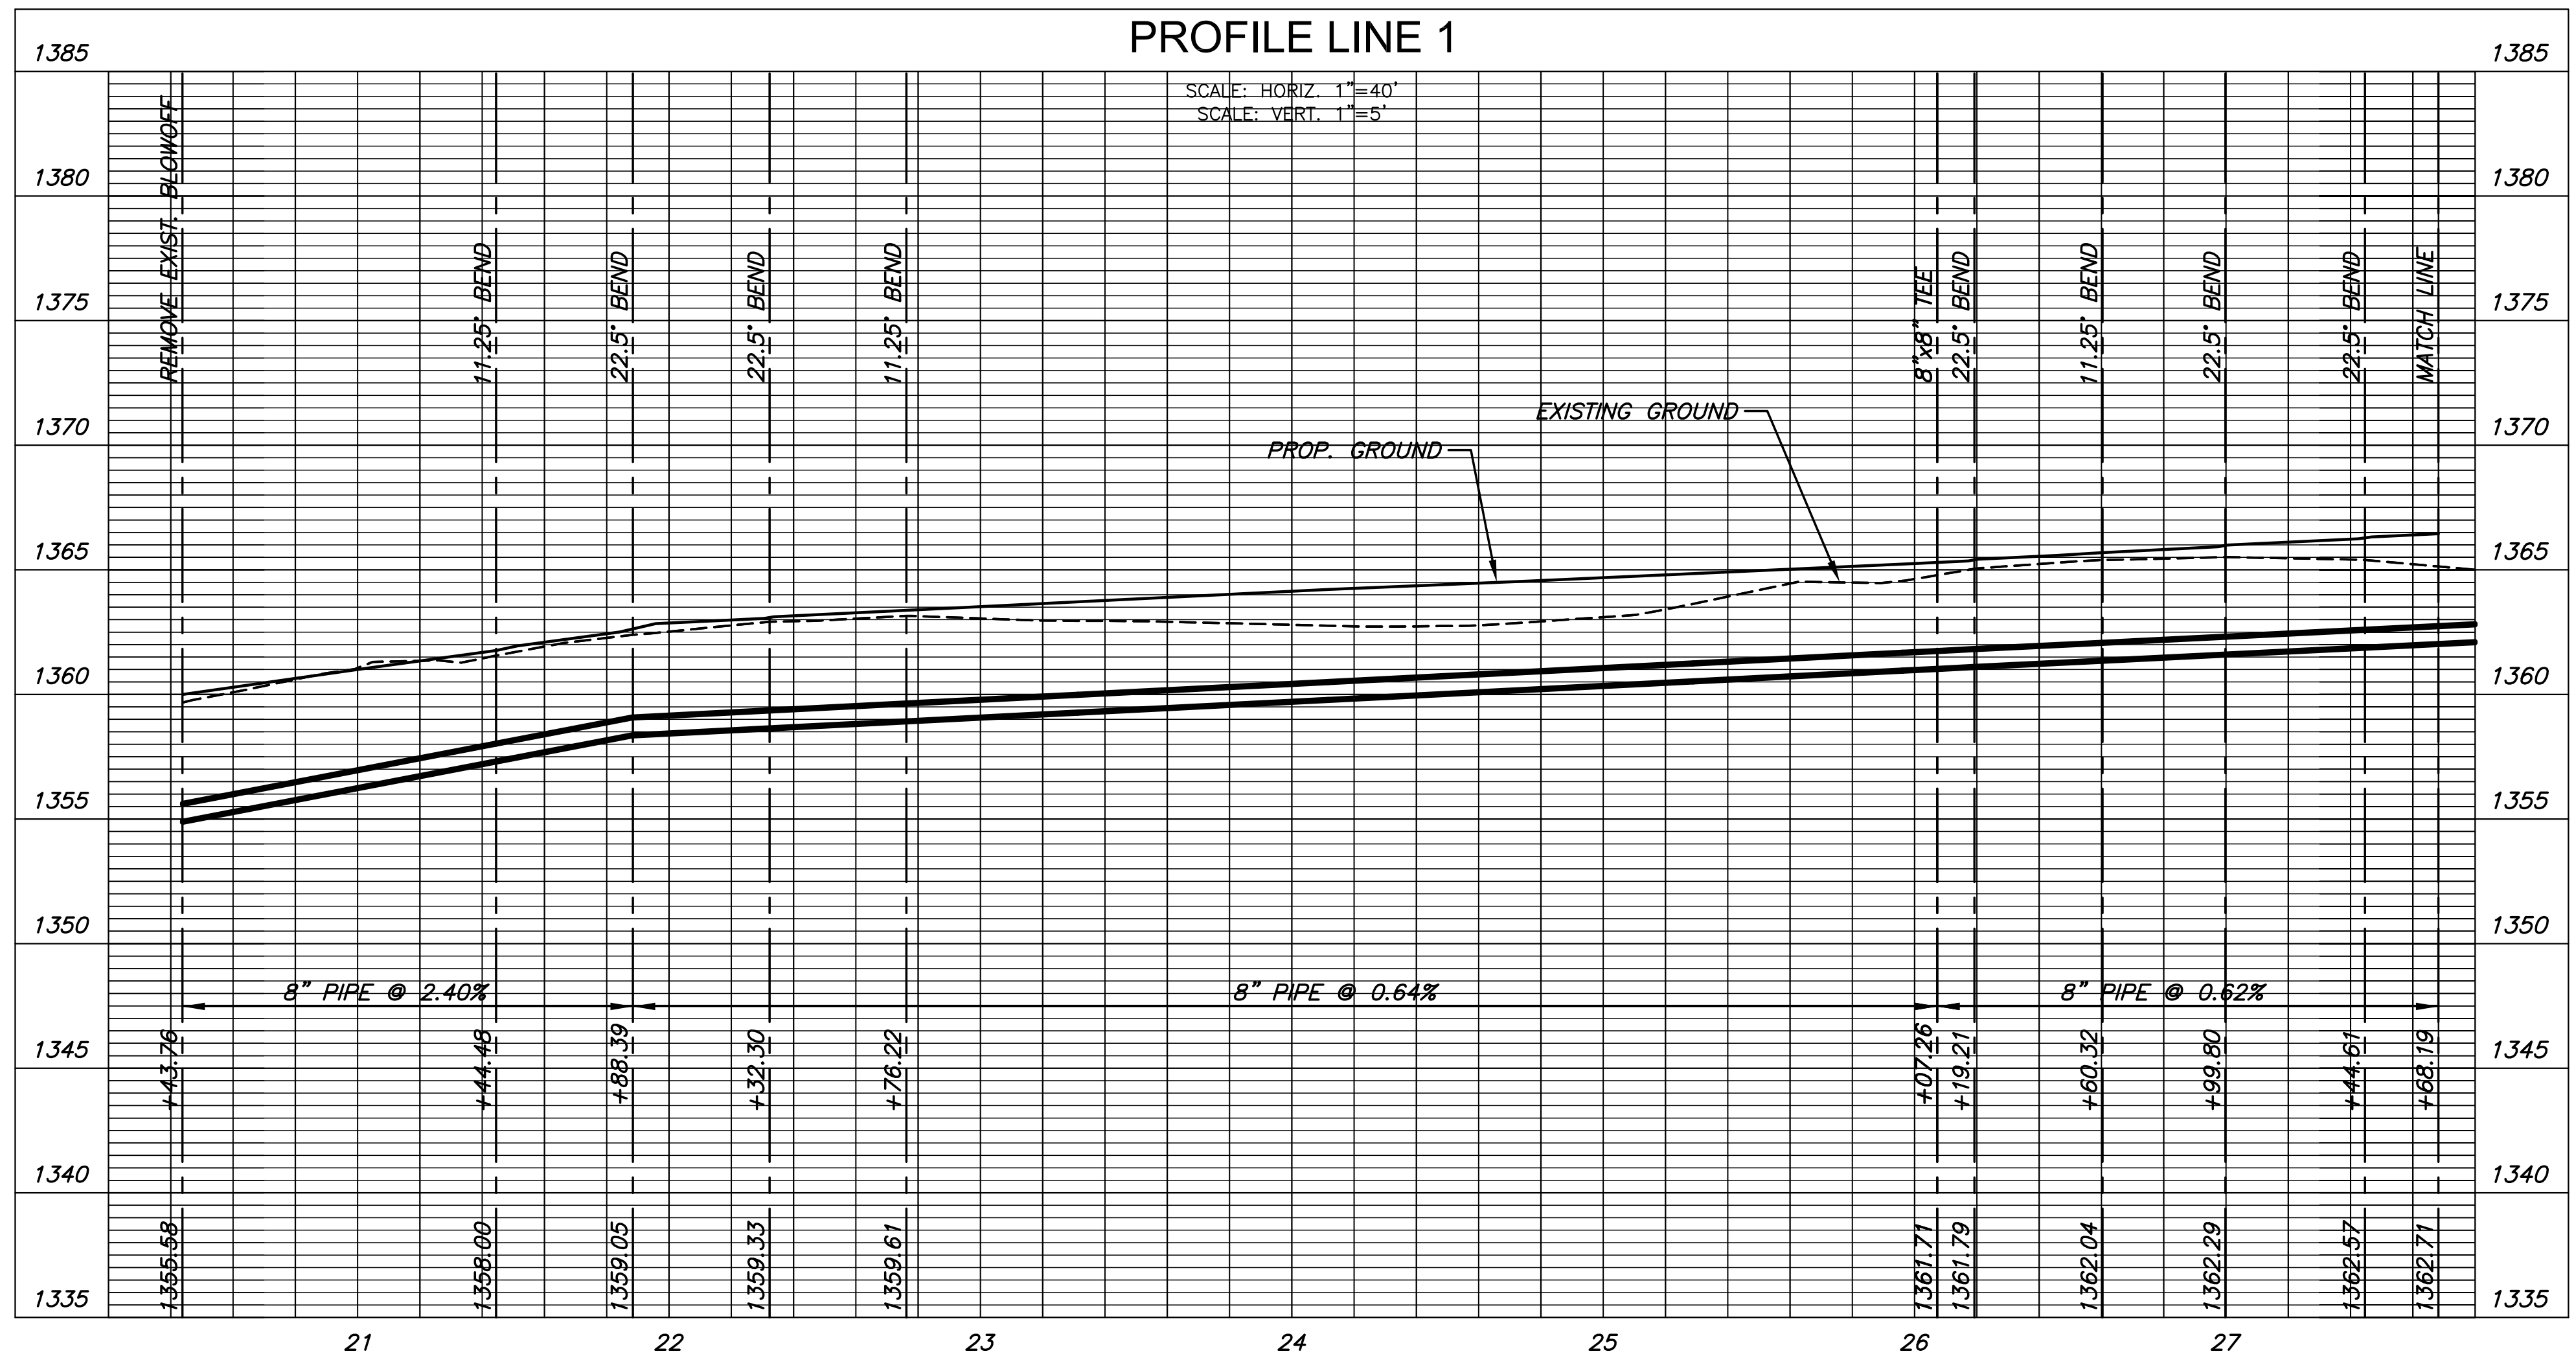

WATER DISTRIBUTION PLANS FOR
KRUG SOUTH ADDITION
 PHASE 5

©2013
MKEC Engineering
All Rights Reserved
www.mkec.com
These drawings and their contents, including, but not limited to, all concepts, designs, & ideas are the exclusive property of MKEC Engineering (MKEC), and may not be used or reproduced in any way without the express consent of MKEC.

LINE 1	
PROJECT NO.	448-90563
DATE	JUNE 2013
SCALE	AS SHOWN
DESIGNED	DRAWN
AJK	KKL
CHECKED	GJA
#	###/###
NO.	REVISION
	DATE
SHEET NO.	
3 OF 11	

