


WATER DISTRIBUTION PLANS FOR
KRUG SOUTH ADDITION
PHASE 5

©2013
MKEC Engineering
All Rights Reserved
www.mkec.com
These drawings and their contents, including, but not limited to, all concepts, designs, & ideas are the exclusive property of MKEC Engineering (MKEC), and may not be used or reproduced in any way without the express consent of MKEC.


BUBBLE MAP

PROJECT NO.	448-90563
DATE	JUNE 2013
SCALE	AS SHOWN
DESIGNED	AWK
DRAWN	KKL
CHECKED	GJA
#	###/###
NO.	REVISION DATE

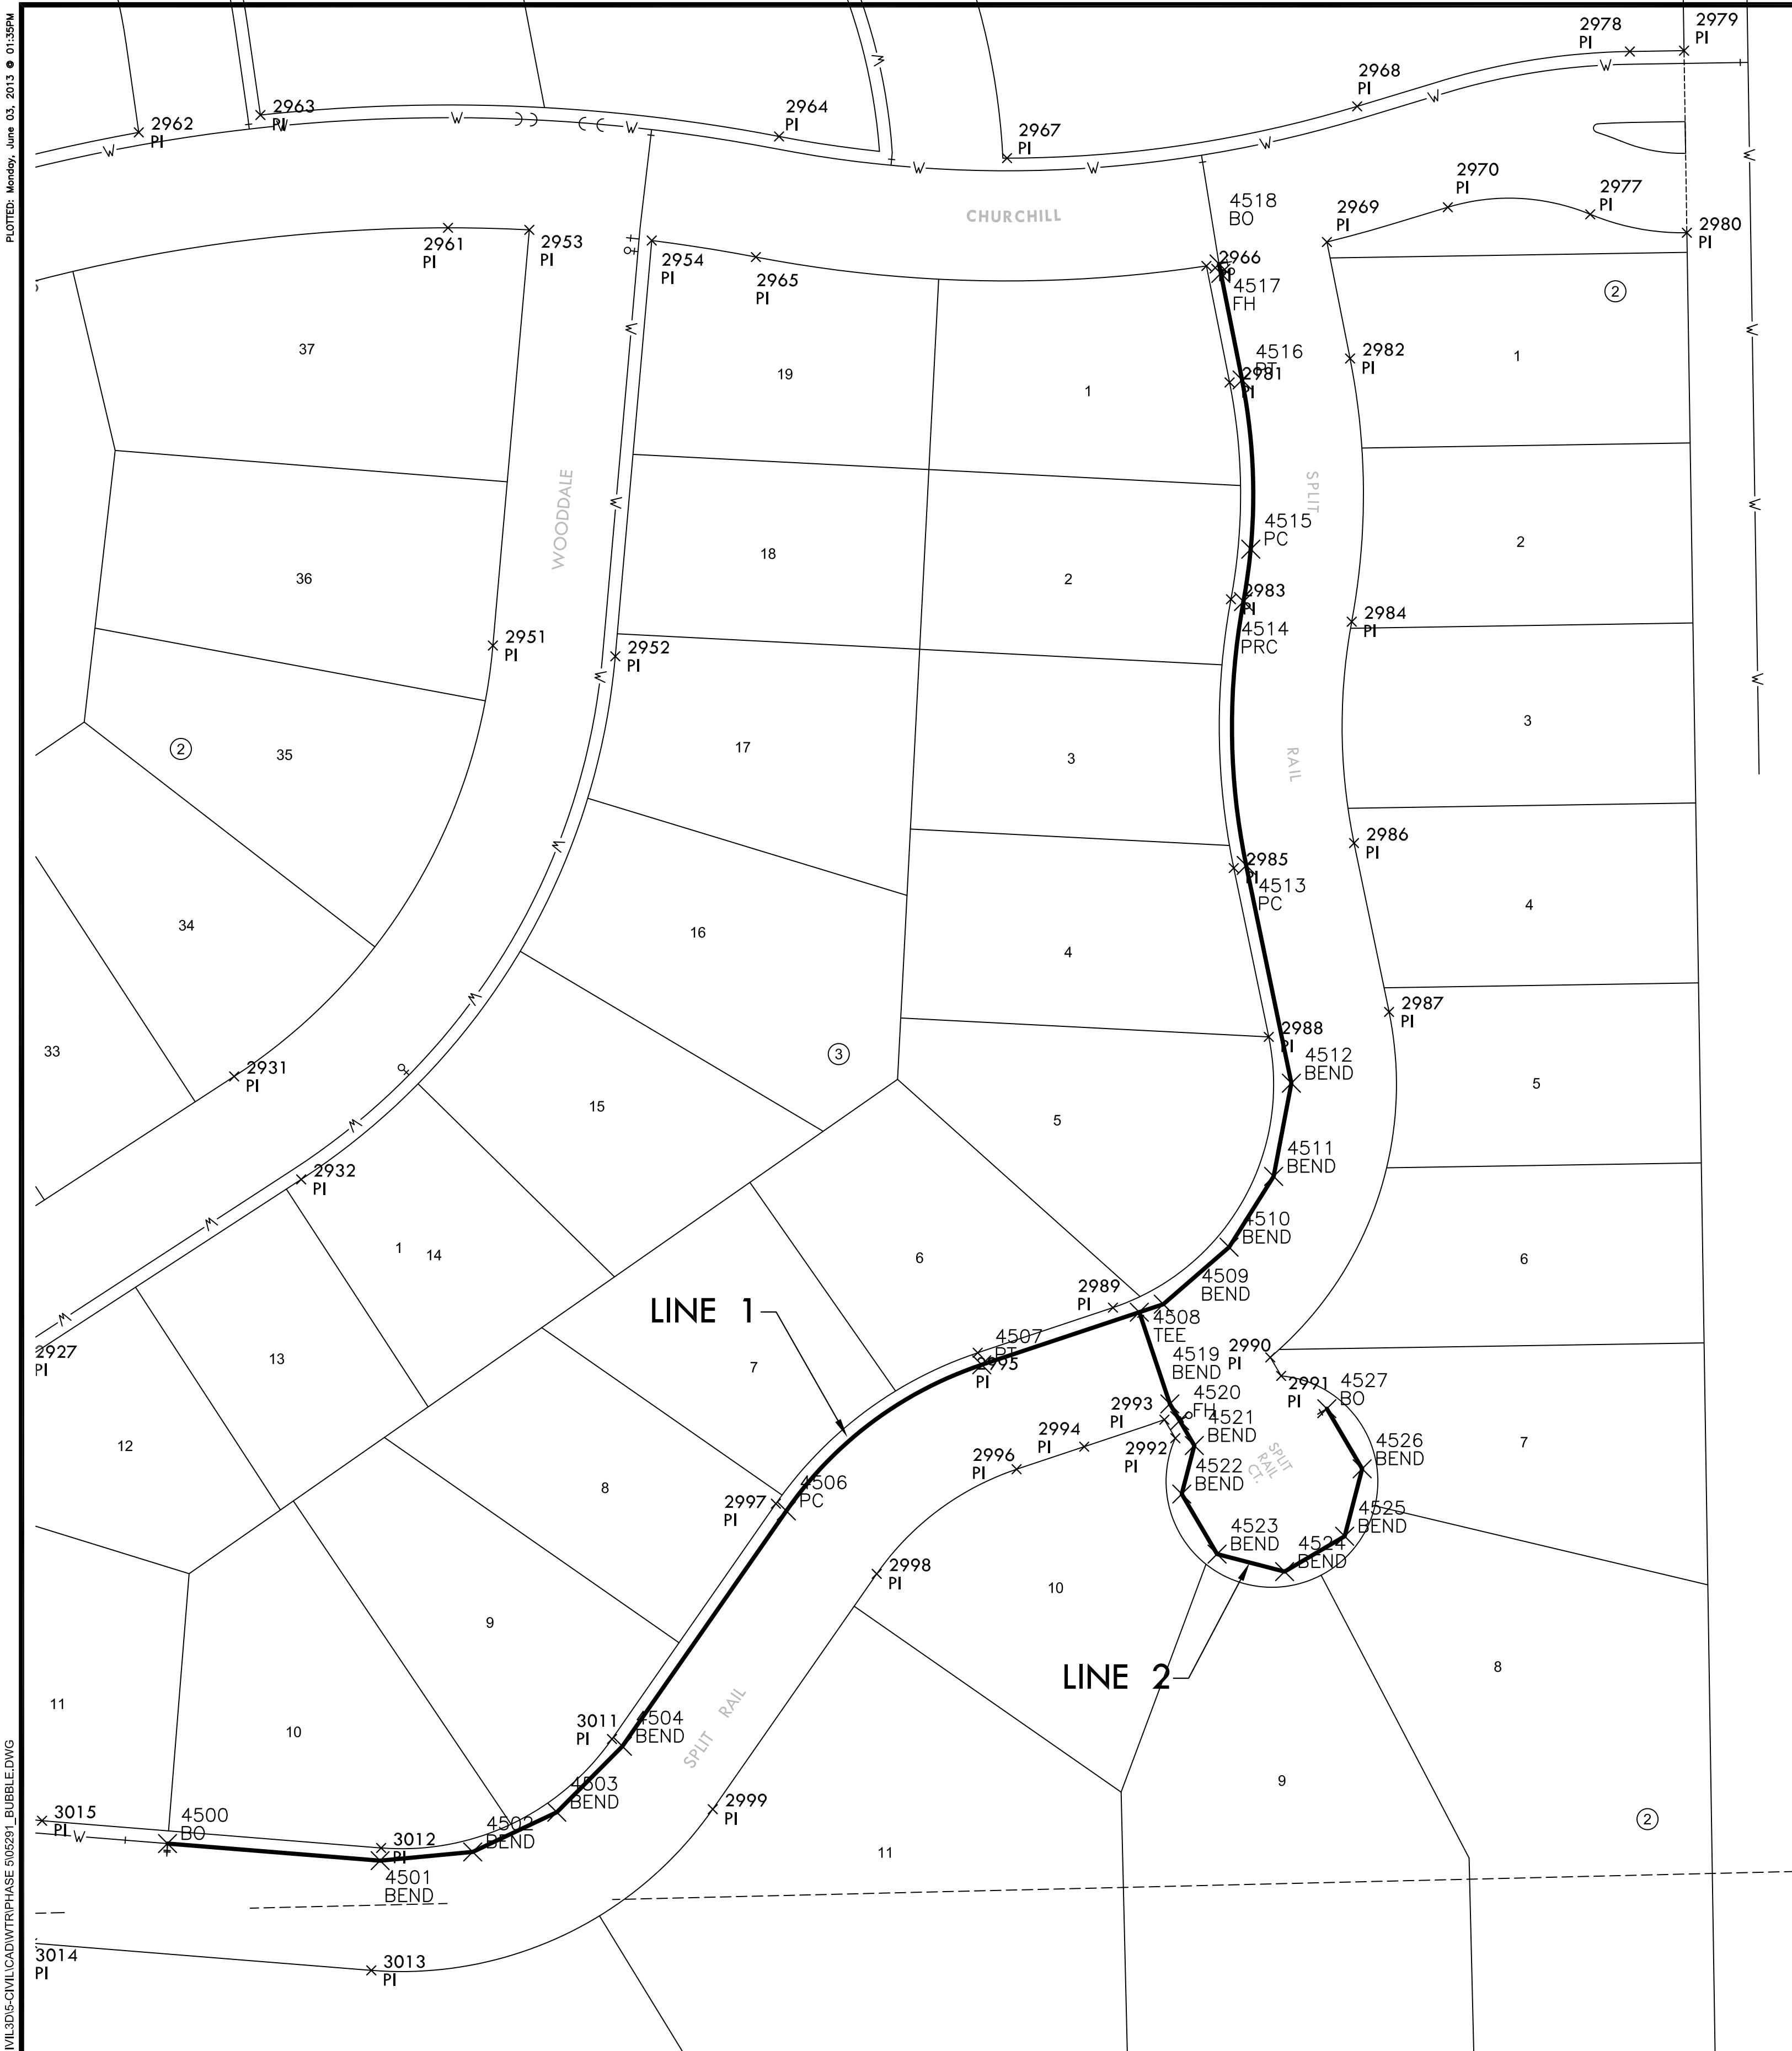

PLAT POINTS			
Number	Northing	Easting	Description
551	1697553.54	1695877.56	PI
560	1697624.03	1695890.45	PI
565	1697543.11	1695934.62	PI
2925	1697613.60	1695947.50	PI
2926	1697725.41	1695957.94	PI
2927	1697676.80	1695989.57	PI
2931	1697811.03	1696089.49	PI
2932	1697762.41	1696121.12	PI
2951	1698014.50	1696211.63	PI
2952	1698009.43	1696269.41	PI
2953	1698210.81	1696228.84	PI
2954	1698205.74	1696286.62	PI
2957	1697439.22	1695885.90	PI
2958	1697448.54	1695904.71	PI
2959	1697500.51	1695878.96	PI
2960	1697491.18	1695860.14	PI
2961	1698211.76	1696190.45	PI
2964	1698254.90	1696346.73	PI
2965	1698197.94	1696335.80	PI
2966	1698193.74	1696548.51	PI
2967	1698244.66	1696454.38	PI
2968	1698269.11	1696619.68	PI
2969	1698205.06	1696605.40	PI
2970	1698221.46	1696662.47	PI
2977	1698218.12	1696729.71	PI
2978	1698295.00	1696748.44	PI
2979	1698295.39	1696773.99	PI
2980	1698209.40	1696775.33	PI
2981	1698138.74	1696559.45	PI
2982	1698150.06	1696616.34	PI
2983	1698036.36	1696560.10	PI
2984	1698025.77	1696617.12	PI
2985	1697909.44	1696561.41	PI
2986	1697921.21	1696618.21	PI
2987	1697841.49	1696634.74	PI
2988	1697829.71	1696577.95	PI
2989	1697701.87	1696504.39	PI
2990	1697678.35	1696578.66	PI
2991	1697669.61	1696583.80	PI
2992	1697640.21	1696533.81	PI
2993	1697648.95	1696528.67	PI
2994	1697636.20	1696490.81	PI
2995	1697680.57	1696440.53	PI
2996	1697625.55	1696458.88	PI
2997	1697609.30	1696345.24	PI
2998	1697576.15	1696392.83	PI
2999	1697465.02	1696315.44	PI
3011	1697498.17	1696267.84	PI
3012	1697446.71	1696158.86	PI
3013	1697388.90	1696154.22	PI
3014	1697401.76	1695994.13	PI
3015	1697459.57	1695998.77	PI

WATER POINTS			
Point #	Northing	Easting	Desc.
4500	1697448.80	1696057.99	BO
4501	1697440.73	1696158.38	BEND
4502	1697444.84	1696202.11	BEND
4503	1697463.59	1696241.82	BEND
4504	1697494.74	1696272.76	BEND
4506	1697605.87	1696350.16	PC
4507	1697674.88	1696442.43	PT
4508	1697699.69	1696516.81	TEE
4509	1697703.47	1696528.14	BEND
4510	1697730.41	1696559.20	BEND
4511	1697763.82	1696580.23	BEND
4512	1697807.84	1696588.61	BEND
4513	1697910.65	1696567.29	PC
4514	1698035.27	1696565.99	PRC
4515	1698060.00	1696569.45	PC
4516	1698139.91	1696565.34	PT
4517	1698190.25	1696555.32	FH
4518	1698194.67	1696554.47	BO
4519	1697656.41	1696531.24	BEND
4520	1697648.50	1696535.90	FH
4521	1697636.75	1696542.80	BEND
4522	1697613.85	1696536.87	BEND
4523	1697585.48	1696553.55	BEND
4524	1697577.22	1696585.41	BEND
4525	1697593.90	1696613.78	BEND
4526	1697625.76	1696622.04	BEND
4527	1697654.13	1696605.35	BO

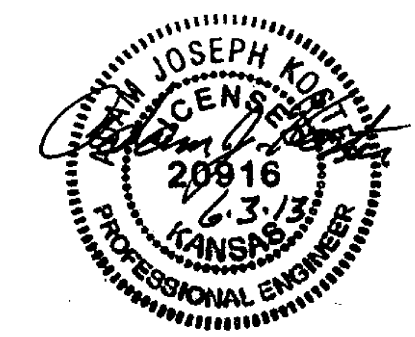

PLOTED: Monday, June 03, 2013 @ 01:35PM
J:\CIVIL\05291\DWG\CIVIL\3D\5-CIVIL\DWG\TRPHASE 5\05291_L_BUBBLE.DWG