
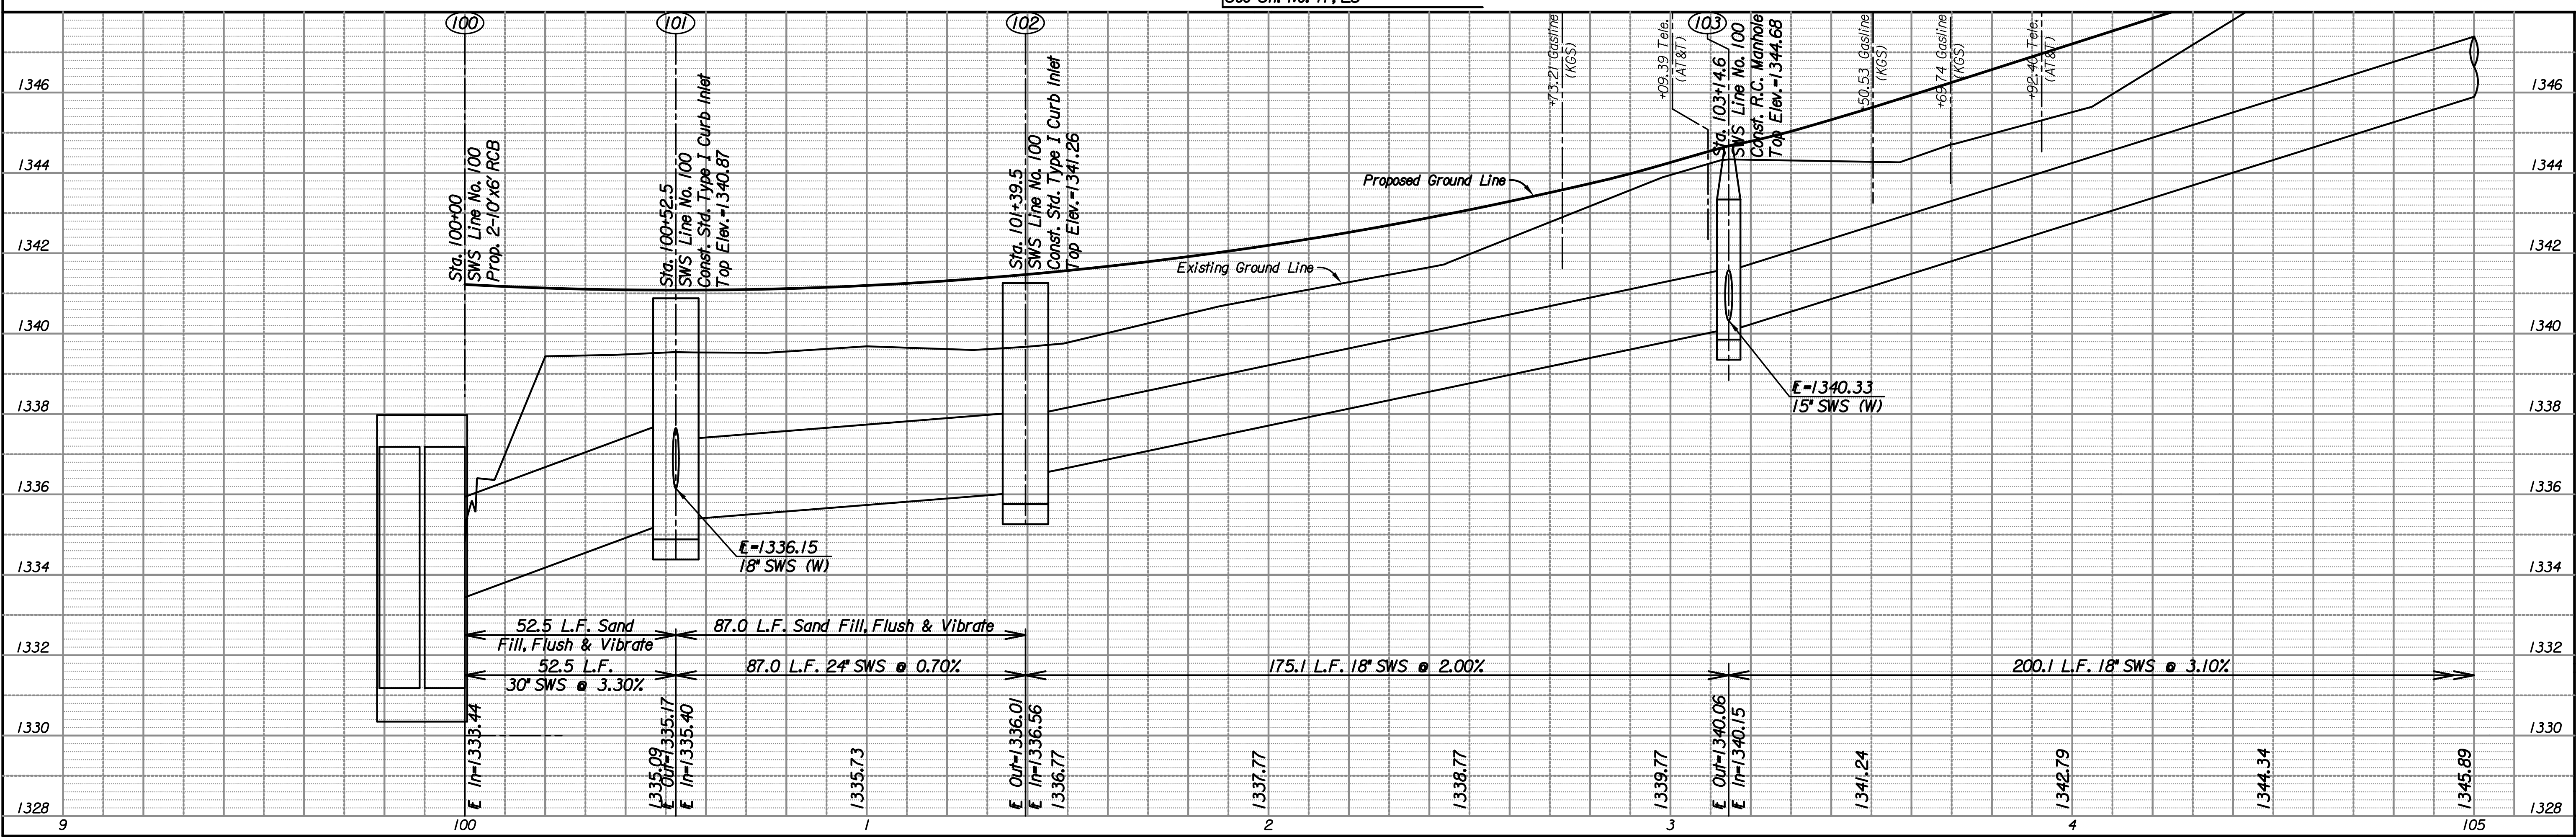


Plotted By: sub Date: 2/25/2013 11:23:45 AM  
 FILE: I:\2010\0281\SWS Profile\0281-swpp-100.dgn

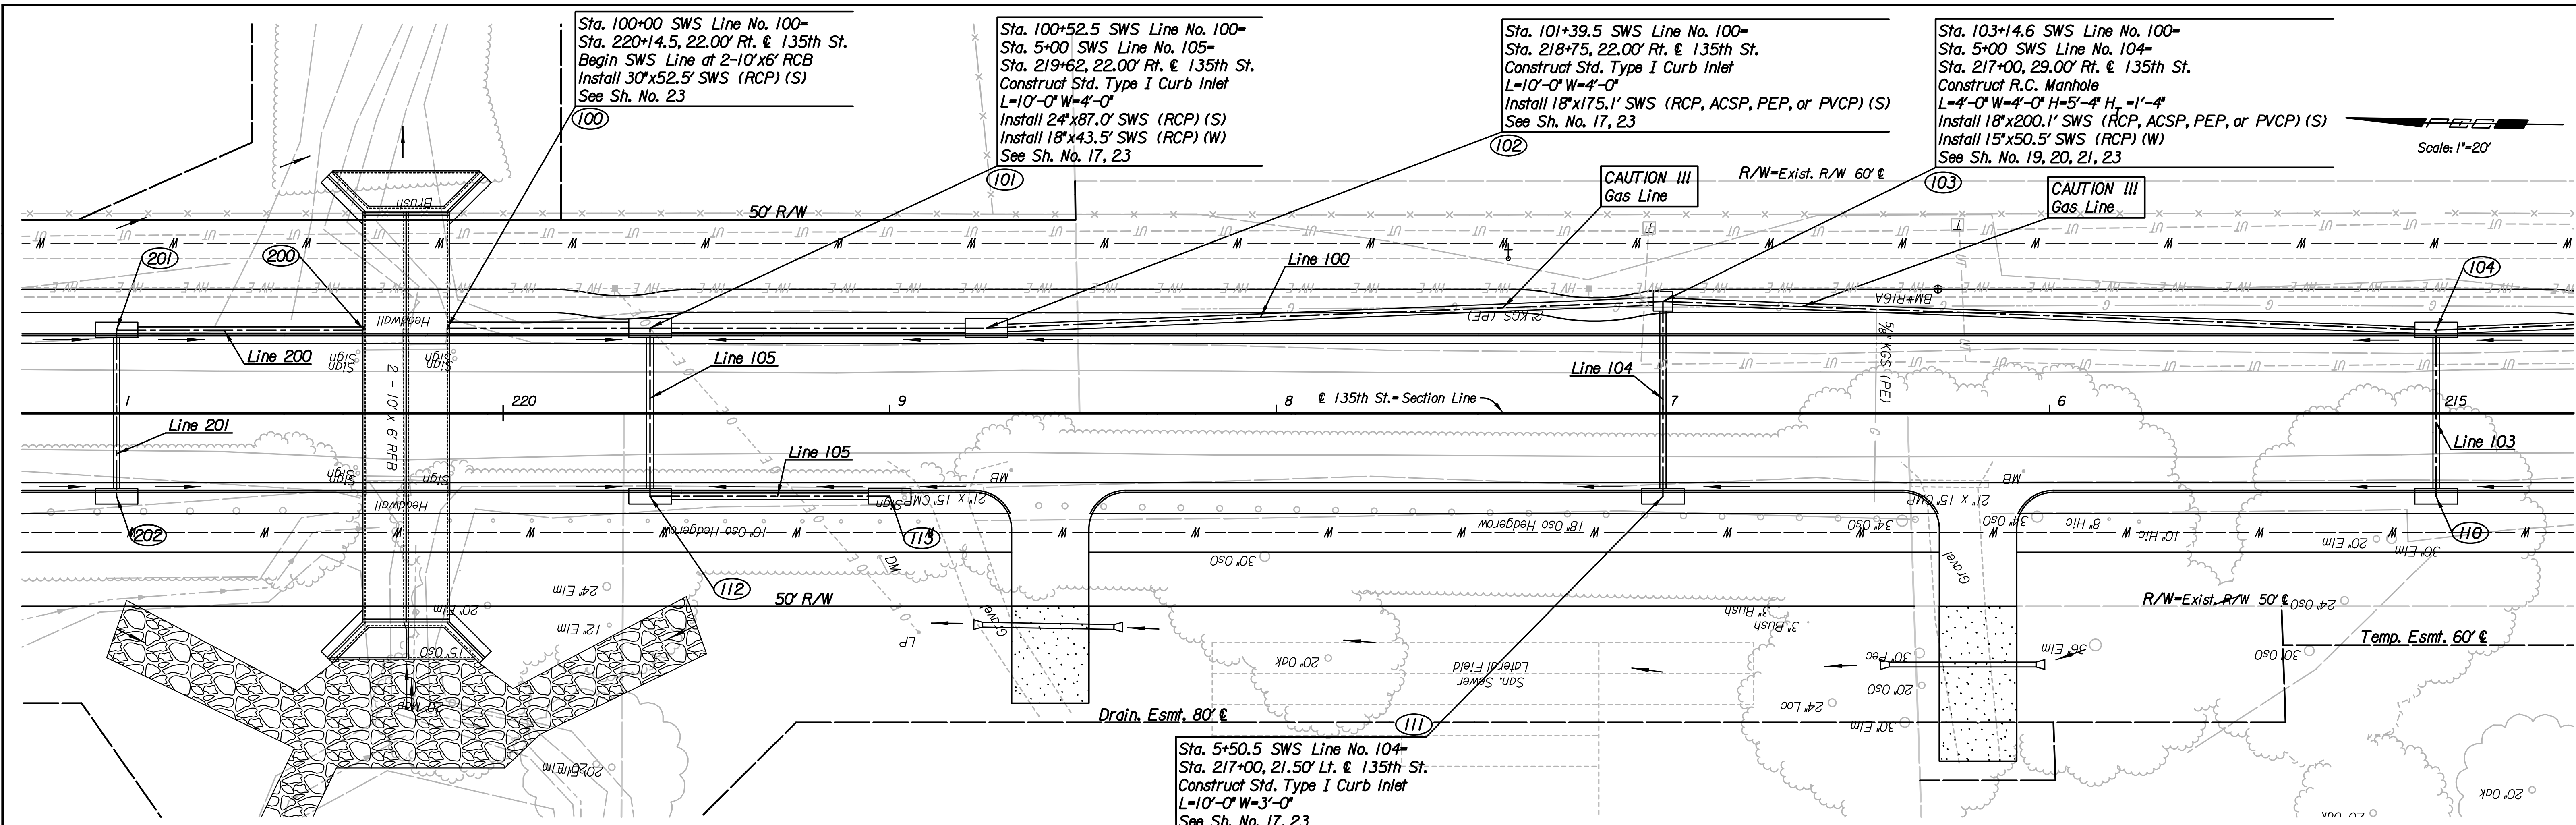

135TH STREET  
 LINE NO. 100  
**STORM SEWER PLAN**

PROFESSIONAL ENGINEERING CONSULTANTS, P.A.  
 303 SOUTH DOPEKA WICHITA, KS 67202  
 316-262-2891 www.pec1.com

**PEC**

Designed by: RJS  
 Drawn by: JDT

Job No. 10281  
 Date: Jan., 2013

C.O.W. PROJ. NO. 472-84815

Sheet 8 of 83