


PROJECT NO.	YEAR	SHEET NO.	TOTAL SHEETS
472-84915	2013	76	83

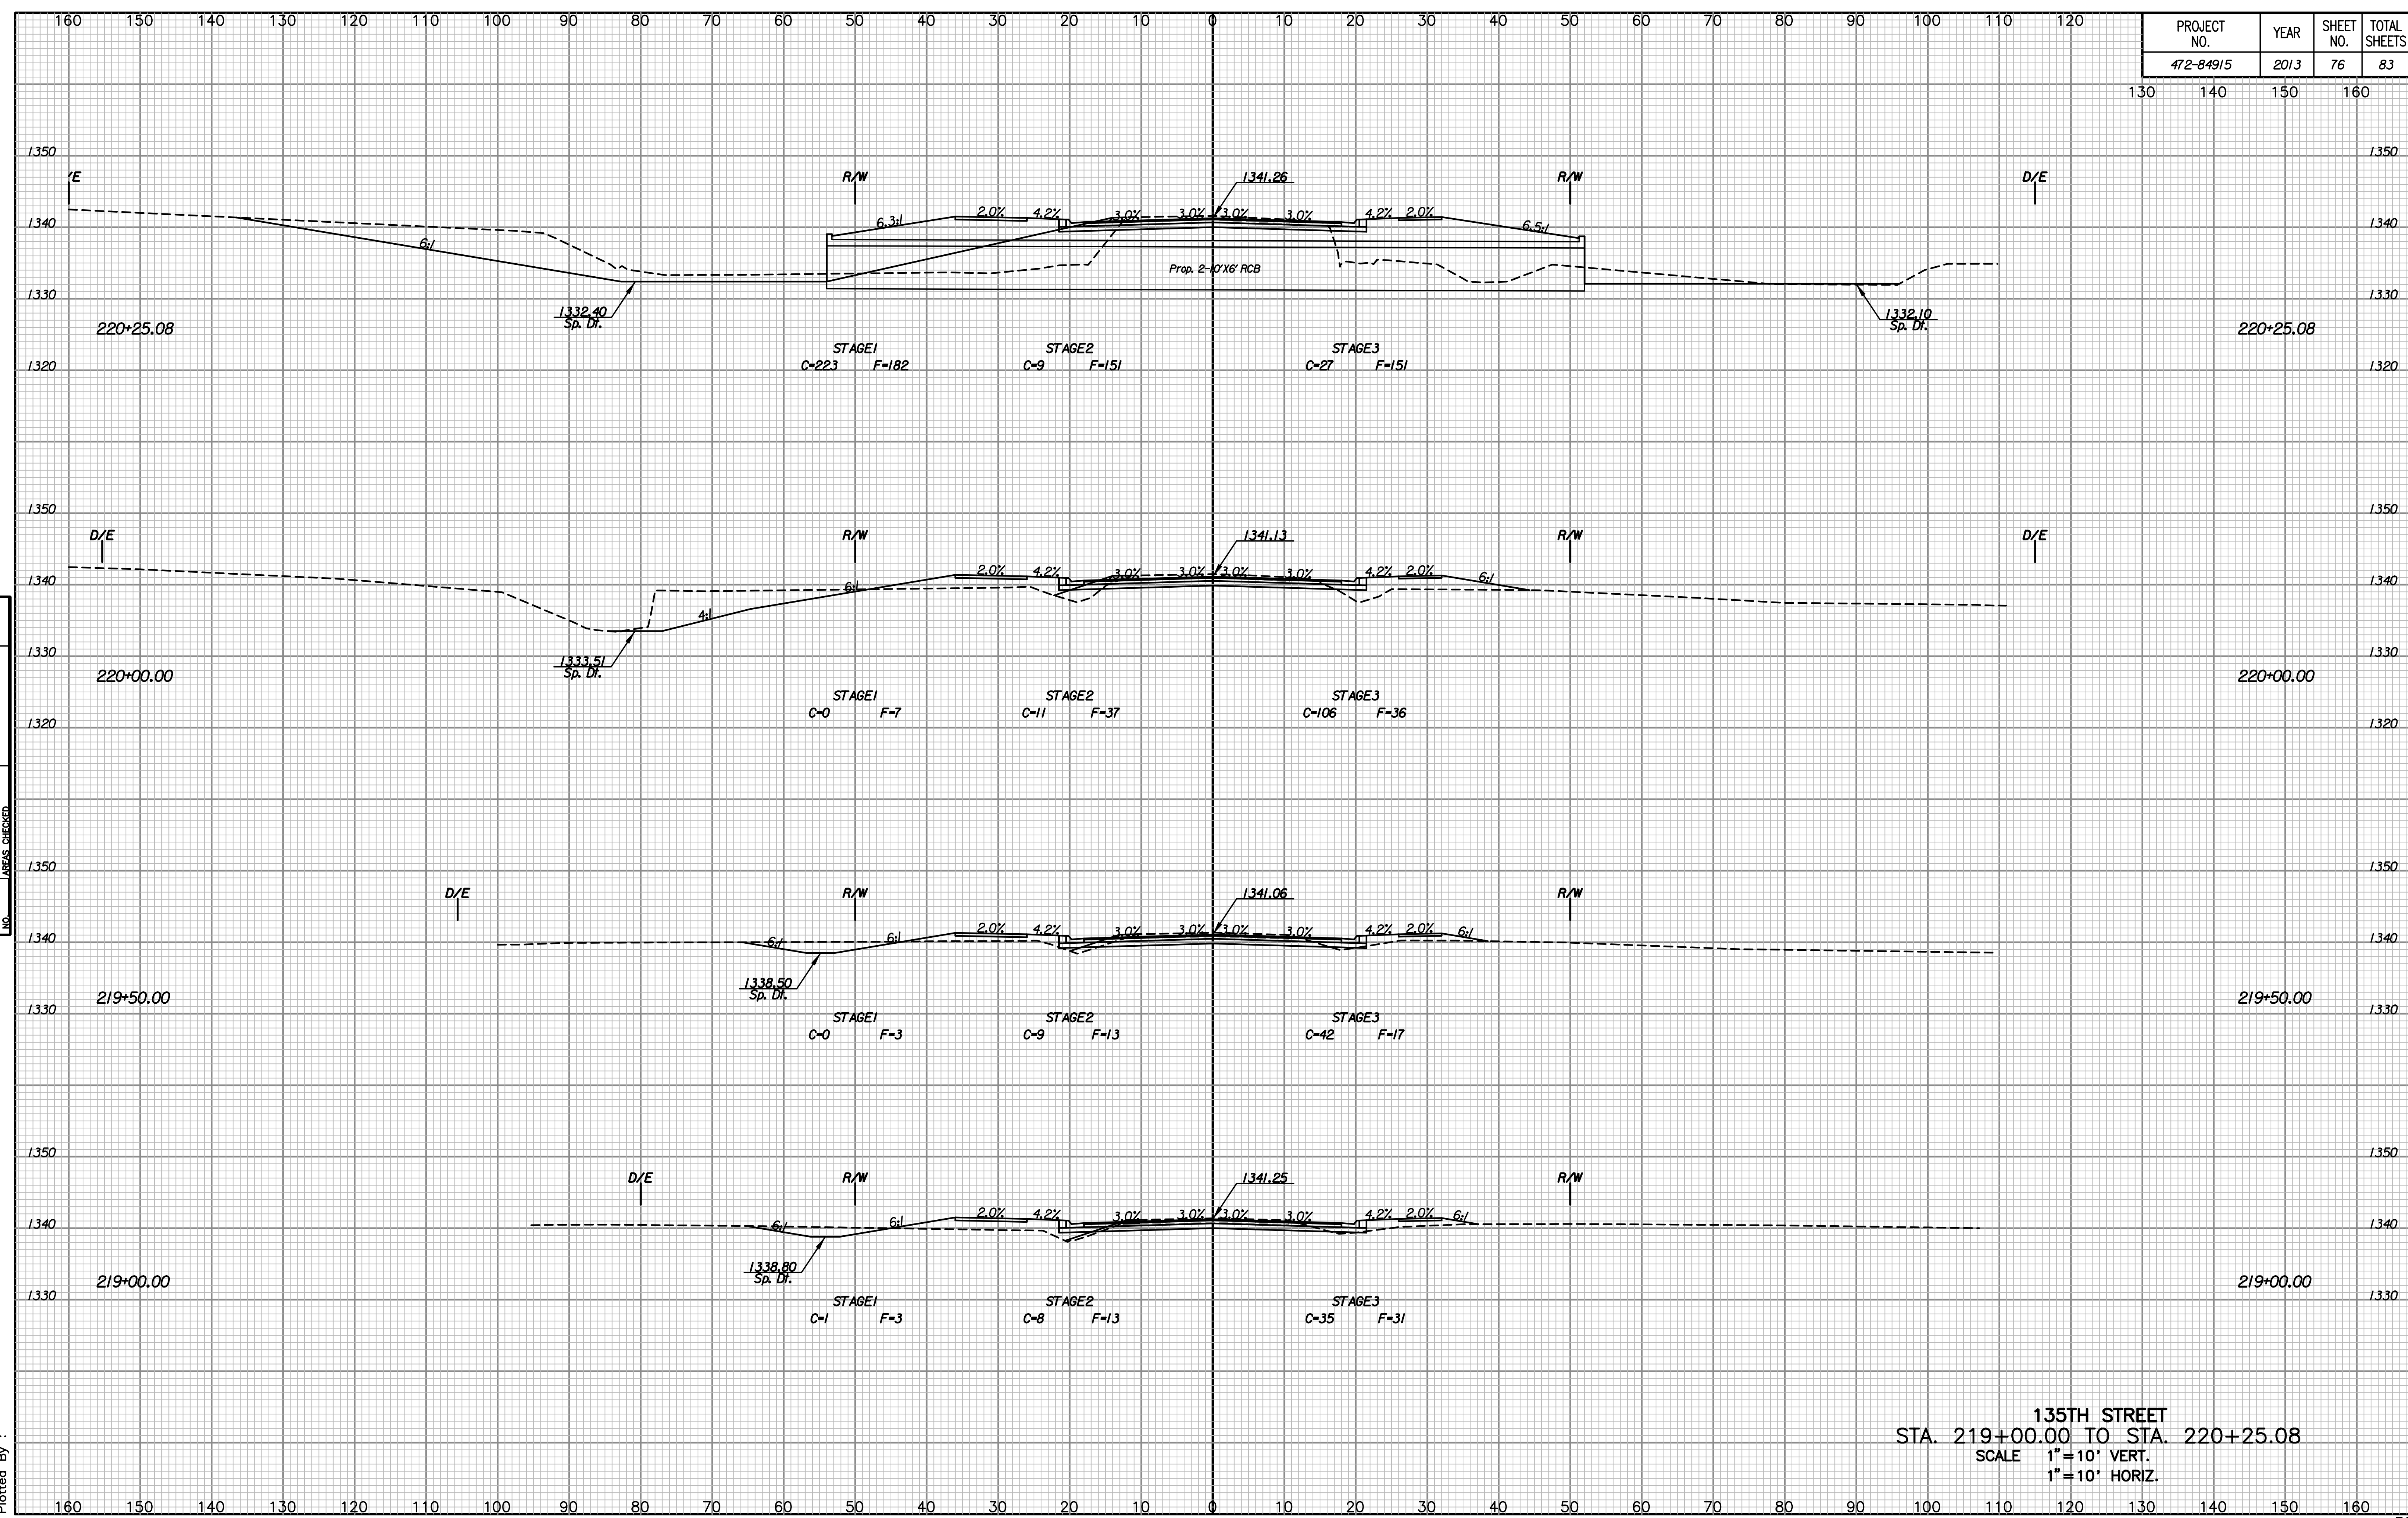

NOTE BOOK NO.	TEMPLATE AREAS CHECKED

Drawn By :  
Plotted By :

135TH STREET  
 STA. 219+00.00 TO STA. 220+25.08  
 SCALE 1" = 10' VERT.  
 1" = 10' HORIZ.