


PROJECT NO.	YEAR	SHEET NO.	TOTAL SHEETS
472-84915	2013	79	83

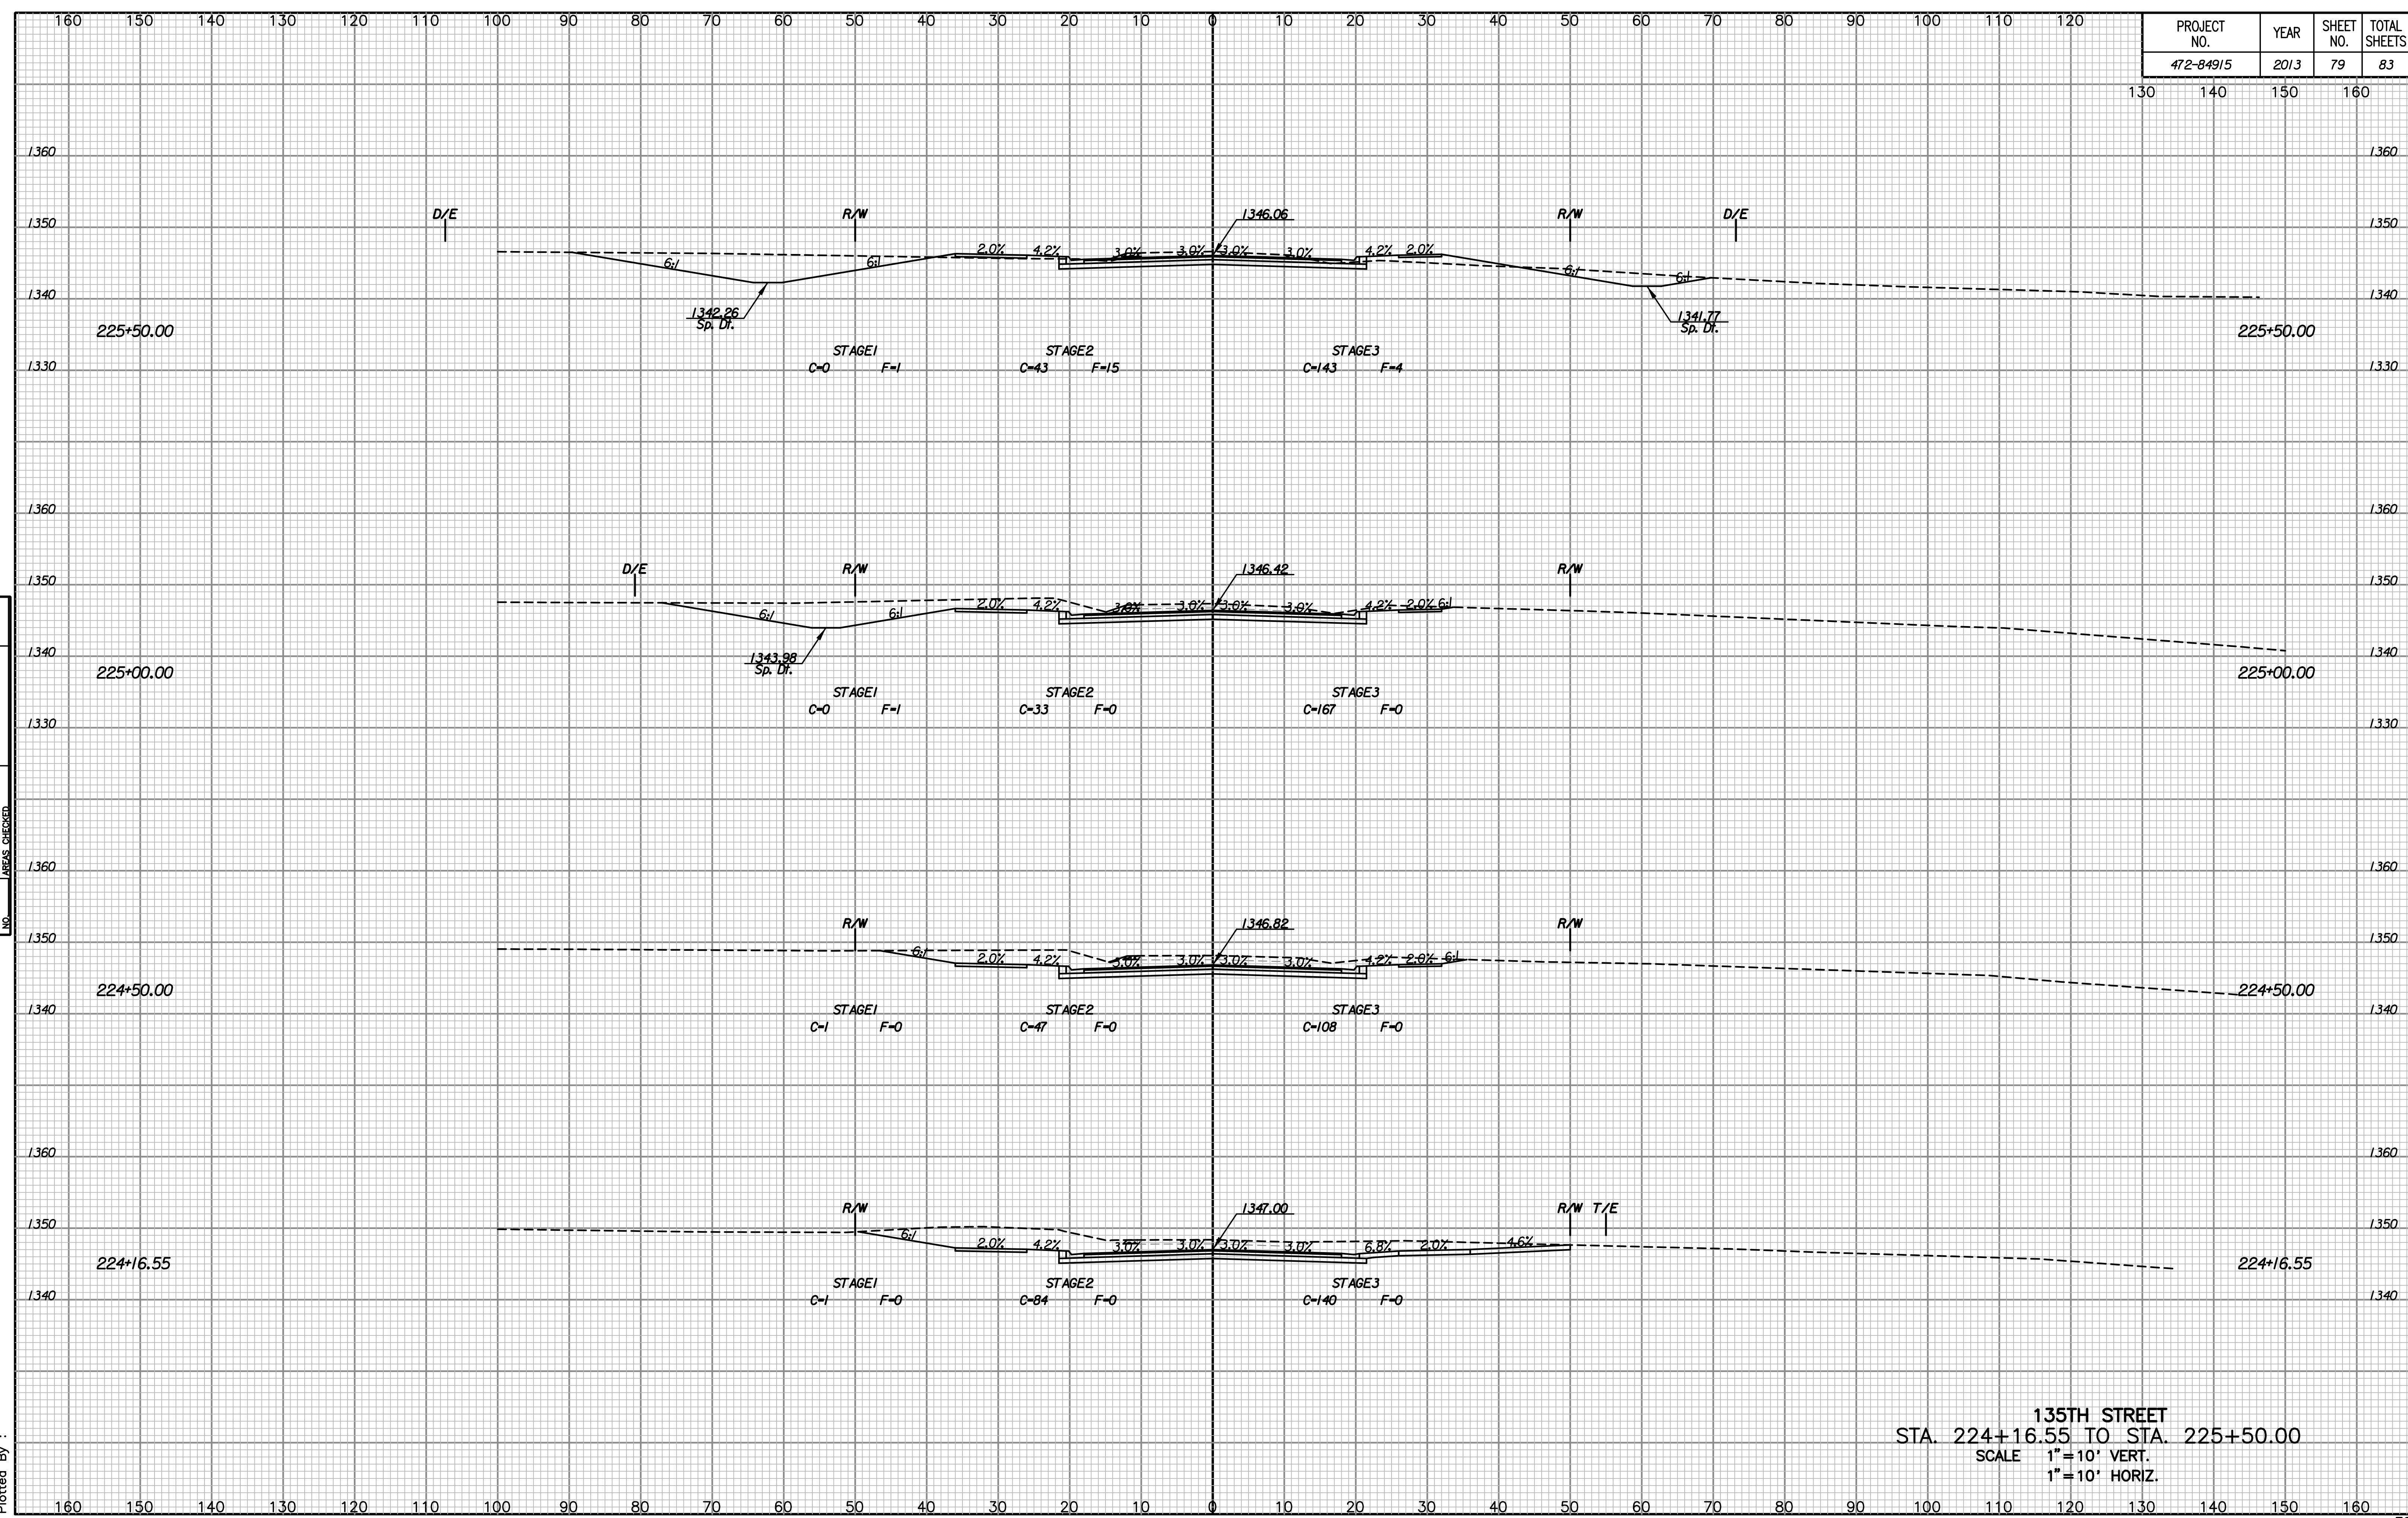

NOTE BOOK NO.	TEMPLATE AREAS CHECKED

Drawn By :  
Plotted By :

135TH STREET  
STA. 224+16.55 TO STA. 225+50.00  
SCALE 1"=10' VERT.  
1"=10' HORIZ.