


2013 Sanitary Sewer Rehabilitation
Phase C / (CIPP)

OCA 620642 / 468-84901

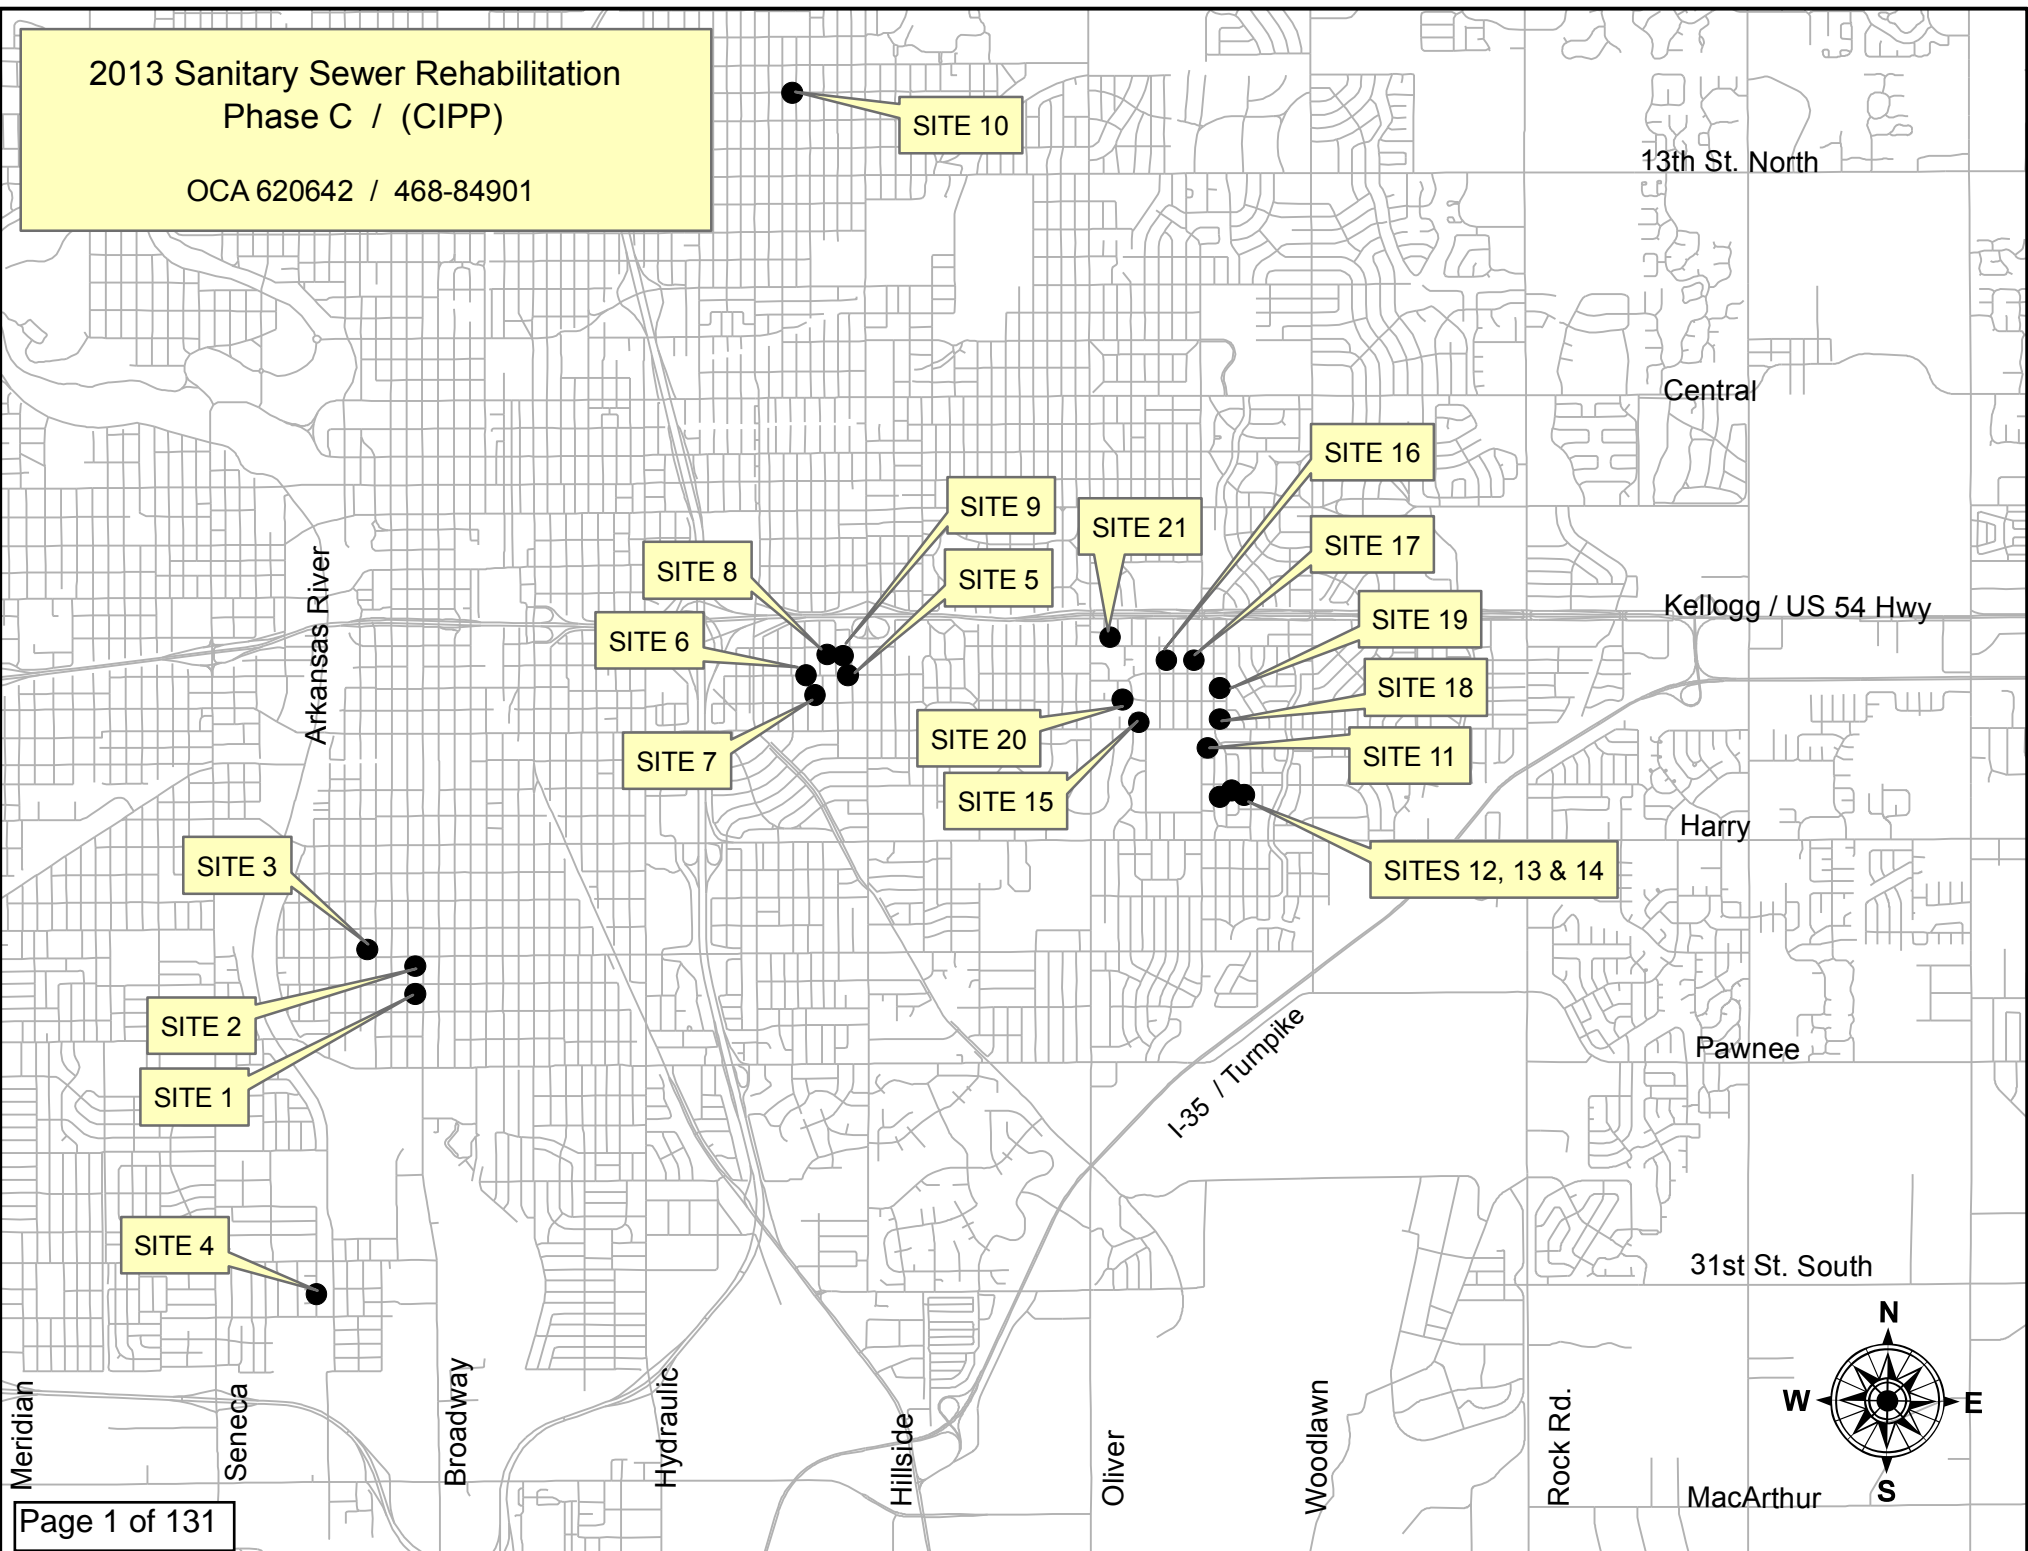

2013 SANITARY SEWER REHABILITATION PHASE C

OCA # 620642 / 468-84901

SITE NO.	<u>GENERAL LOCATION</u>	<u>PIPE SIZE</u>	<u>UPSTREAM MANHOLE</u>	<u>DOWNSTREAM MANHOLE</u>	<u>UPSTREAM INVERT ELEVATION</u>	<u>DOWNSTREAM INVERT ELEVATION</u>	<u>LENGTH (FT.)</u>
1	Alley between Market & Broadway, from north of Kinkaid to north of Clark Street	8"	5445-350	5445-382	1283.53	1283.44	134
		8"	5445-382	5445-349	1283.44	1283.31	89
		8"	5445-349	5445-348	1283.31	1283.09	220
2	Alley between Market & Broadway, from north of Clark Street to Mt. Vernon	8"	5445-347	5445-346	1282.86	1282.65	208
		8"	5446-346	5445-180	1282.65	1282.44	206
3	Alley between Wichita & Water Streets, from 1/2 block north of Mt. Vernon to Mt. Vernon	8"	5445-271	5445-186	1283.61	1283.20	341
4	Along Exchange Place, from 33rd St. South to 31st St. South	8"	5443-077	5443-076	1278.18	1278.00	88
		8"	5443-076	5443-075	1277.79	1277.38	270
		8"	5443-075	5443-074	1277.38	1276.98	270
		8"	5443-074	5443-073	1276.98	1276.57	270
		8"	5443-073	5443-072	1276.57	1276.17	268
		8"	5443-072	5443-020	1276.17	1275.90	183
5	In Gilbert Street, from west of Hillside to west of Chautauqua	8"	5646-117	5646-116	1288.11	1287.92	185
		8"	5646-116	5646-115	1287.92	1287.75	171
			5646-115	5646-114	1287.73	1287.55	34
			5646-114	5646-113	1287.55	1287.25	325
			5646-113	5646-112	1287.25	1287.10	55
6	In Gilbert Street, from west of Chautauqua St. to west of Estelle St.	8"	5646-112	5646-111	1287.10	1286.65	302
		8"	5646-111	5646-110	1286.65	1286.35	70
		8"	5646-110	5646-109	1286.35	1286.11	285
			5646-109	5646-108	1285.95	1285.75	52
			5646-108	5646-107	1285.75	1285.45	306
			5646-107	5646-106	1285.45	1285.30	18
Total Linear Feet for this sheet =							4350

2013 SANITARY SEWER REHABILITATION PHASE C

(continued)

SITE NO.	<u>GENERAL LOCATION</u>	<u>PIPE SIZE</u>	<u>UPSTREAM MANHOLE</u>	<u>DOWNSTREAM MANHOLE</u>	<u>UPSTREAM INVERT ELEVATION</u>	<u>DOWNSTREAM INVERT ELEVATION</u>	<u>LENGTH (FT.)</u>
7	Alley between Volutsia & Erie, from Morris to Gilbert	8"	5646-135	5646-134	1287.42	1287.21	210
		8"	5646-134	5646-133	1287.21	1287.01	205
		8"	5646-133	5646-111	1287.01	1286.81	200
8	Alley between Erie & Chautauqua, from Orme Street to Gilbert	8"	5646-132	5646-131	1288.33	1288.00	219
		8"	5646-131	5646-130	1288	1287.70	200
		8"	5646-130	5646-112	1287.7	1287.40	204
9	Easement between Chautauqua & Lorraine, from Orme Street to Gilbert	8"	5646-126	5646-125	1288.84	1288.52	210
		8"	5646-125	5646-124	1288.52	1288.22	204
		8"	5646-124	5646-114	1288.22	1287.90	213
10	In 16th Street North, from Estelle to 1/2 block west of Estelle	8"	5649-416	5649-403	N/A	N/A	170
11	Easement between Edgemoor & Christine, from Lincoln to Bayley	8"	5846-259	5846-258	1333.61	1333.29	316
		8"	5846-258	5846-257	1333.29	1332.98	317
12	Easement between Silverdale & Waverly from Zimmerly to Boston	8"	5846-270	5846-269	1326.90	1326.64	268
		8"	5846-269	5846-268	1326.64	1326.37	280
13	Easement between Christine & Pineridge from Zimmerly to south of Zimmerly	8"	5846-278	5846-277	1332.02	1332.02	195
		8"	5846-277	5846-276	1331.82	1331.82	198
		8"	5846-276	5846-275	1331.62	1331.62	216
14	Easement between Pineridge & Silverdale from Zimmerly to south of Zimmerly	8"	5846-274	5846-273	1330.67	1330.40	265
15	Area north of Lincoln, between Pinecrest and Elpyco	8"	5846-076	5846-075	1329.87	1328.40	238
		8"	5846-075	5846-074	1326.61	1325.79	236
		8"	5846-074	5846-073	1325.57	1324.48	310
		8"	5846-073	5846-012	1324.48	1324.24	52
Total Linear Feet for this sheet =							4926

2013 SANITARY SEWER REHABILITATION PHASE C

(continued)

SITE NO.	<u>GENERAL LOCATION</u>	<u>PIPE SIZE</u>	<u>UPSTREAM MANHOLE</u>	<u>DOWNSTREAM MANHOLE</u>	<u>UPSTREAM INVERT ELEVATION</u>	<u>DOWNSTREAM INVERT ELEVATION</u>	<u>LENGTH (FT.)</u>
16	Easement between Sylvan and Beverley from Gilbert to Orme	8"	5846-146	5846-134	1285.77	1277.70	566
17	Easement between Marcilene and Edgemoor from Gilbert to Orme	8"	5846-028 5846-139	5846-139 5846-136	1292.21 1292.07	1292.07 1287.40	21 606
18	Easement between Christine and Lightner from Lincoln to 1/2 block north of Lincoln	8"	5846-034	5846-033	1341.93	1341.6	330
19	Easement between Christine and Lightner from Morris St to Gilbert St	8" 8"	5846-032 5846-031	5846-031 5846-030	1341.27 1340.95	1340.95 1340.63	310 321
20	West side of the drainage ditch and at Morris St, east of Oliver and north of Lincoln	8"	5846-204	5846-511	1325.7	1325.4	297
21	Easements between Glendale & Elpyco, from Kellogg to south of Orme	8" 8" 8" 8"	5846-177 5846-174 5846-173 5846-178	5846-174 5846-173 5846-172 5846-172	1336.45 1333.77 1333.07 1335.02	1333.77 1333.07 1332.79 1334.77	303 326 123 249
Total Linear Feet for this sheet =							3452
Total Linear Feet for this project =							12728