


Upstream

Downstream

PLAN
SCALE 1/4"=1'-0"
LOOKING UP STATION

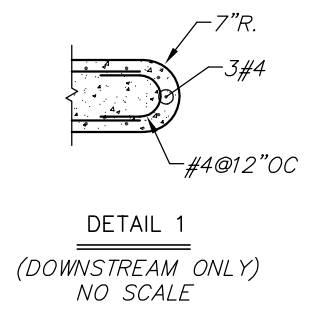

<p>MKEC ENGINEERING CONSULTANTS 411 N. WEBB ROAD WICHITA, KS. 67206 316-684-9600</p>	HAWTHORNE ADDITION - LAKE #2		
	PROJECT NAME		
	2-8'x4' RCB's		
	SHEET TITLE		
	DFL	DMU	GJA
DESIGN BY.	DRAWN BY.	CHECKED BY.	
JANUARY 2004	02167	5 / 15	
DATE	JOB NO.	SHEET/OF	