

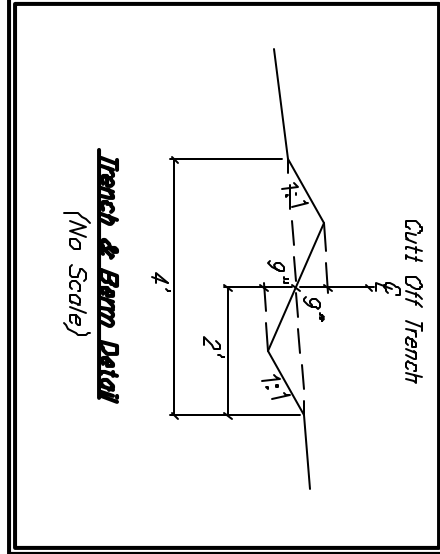


NOTES:  
 1. This Plan is Not To Be Used As A Comprehensive Grading Plan. All Spot Elevations Are Proposed & Subject To Change.

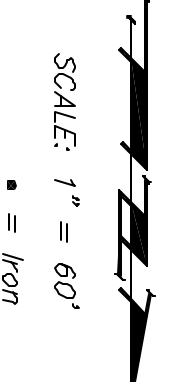

EROSION CONTROL MEASURE	UNITS	QUANTITY
SILT FENCE	L.F.	645
RIPRAP	S.Y.	0
DROP INLET BARRIER	EA.	0
CURB INLET BARRIER	EA.	0
STRAW BALE DITCH CHECK	L.F.	1195
TRENCH & BERM	S.Y.	0
CURLEX	S.Y.	0
POND E.C. BLANKET	S.Y.	0
Construction Entrance	EA.	1

QUANTITIES ARE FOR INFORMATION ONLY. SPECIFIC ENGINEERING PLAN SHEET.

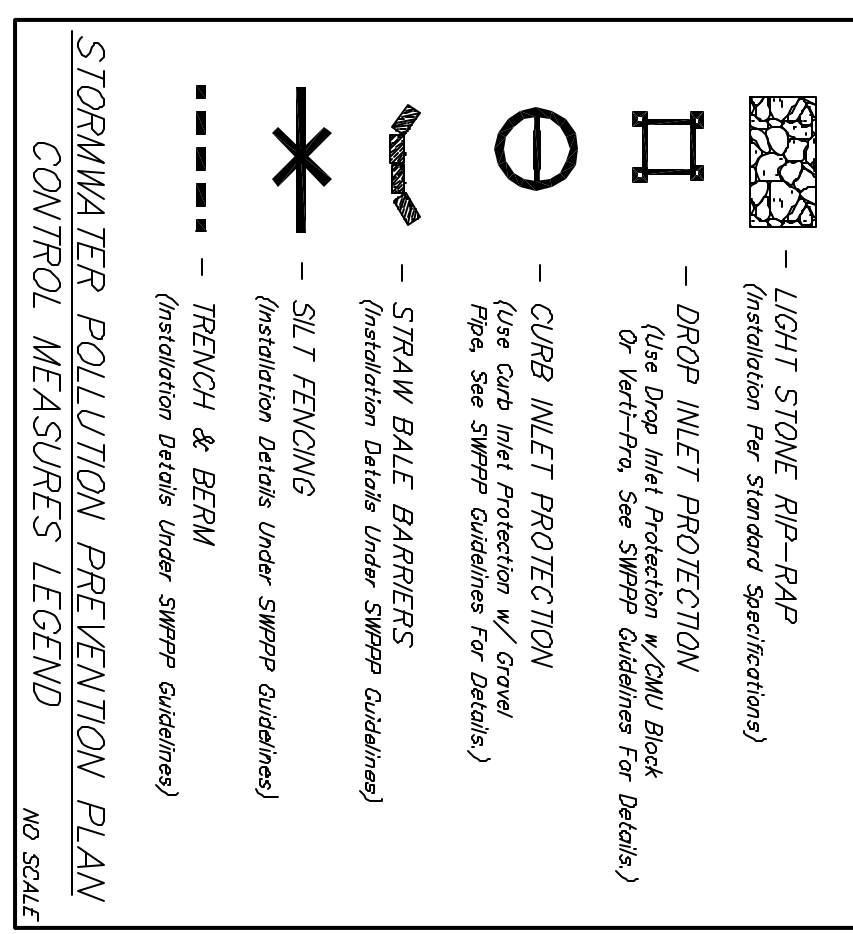

**RIDGE PORT NORTH 5TH ADDITION  
 EROSION CONTROL PLAN**

**BAUGHMAN COMPANY P.A.**  
 ENGINEERING, SURVEYING, & PLANNING  
 318-282-7271 • 318 ELLIS • WICHITA, KANSAS 67201

PROJECT NUMBER: **488-89526**  
 SHEET: **12** OF **14**  
 DESIGN: **MBW**    DRAWN: **ALC**    APPROVED: \_\_\_\_\_ DATE: **3/24/04**    SCALE: **NOTED**