


BENCHMARK:  
 "X" ON HUBBARD OF R.C.B.C.  
 73' W. OF SE. COR. SE1/4, SEC. 28  
 ELEV. = 144.22 CITY DATUM  
 600' STEP BENCH IN H.P. 15' N. &  
 40' E. OF THE INTERSECTION OF 34TH ST. N.  
 AND EISENHOWER  
 ELEV. = 144.00 CITY DATUM

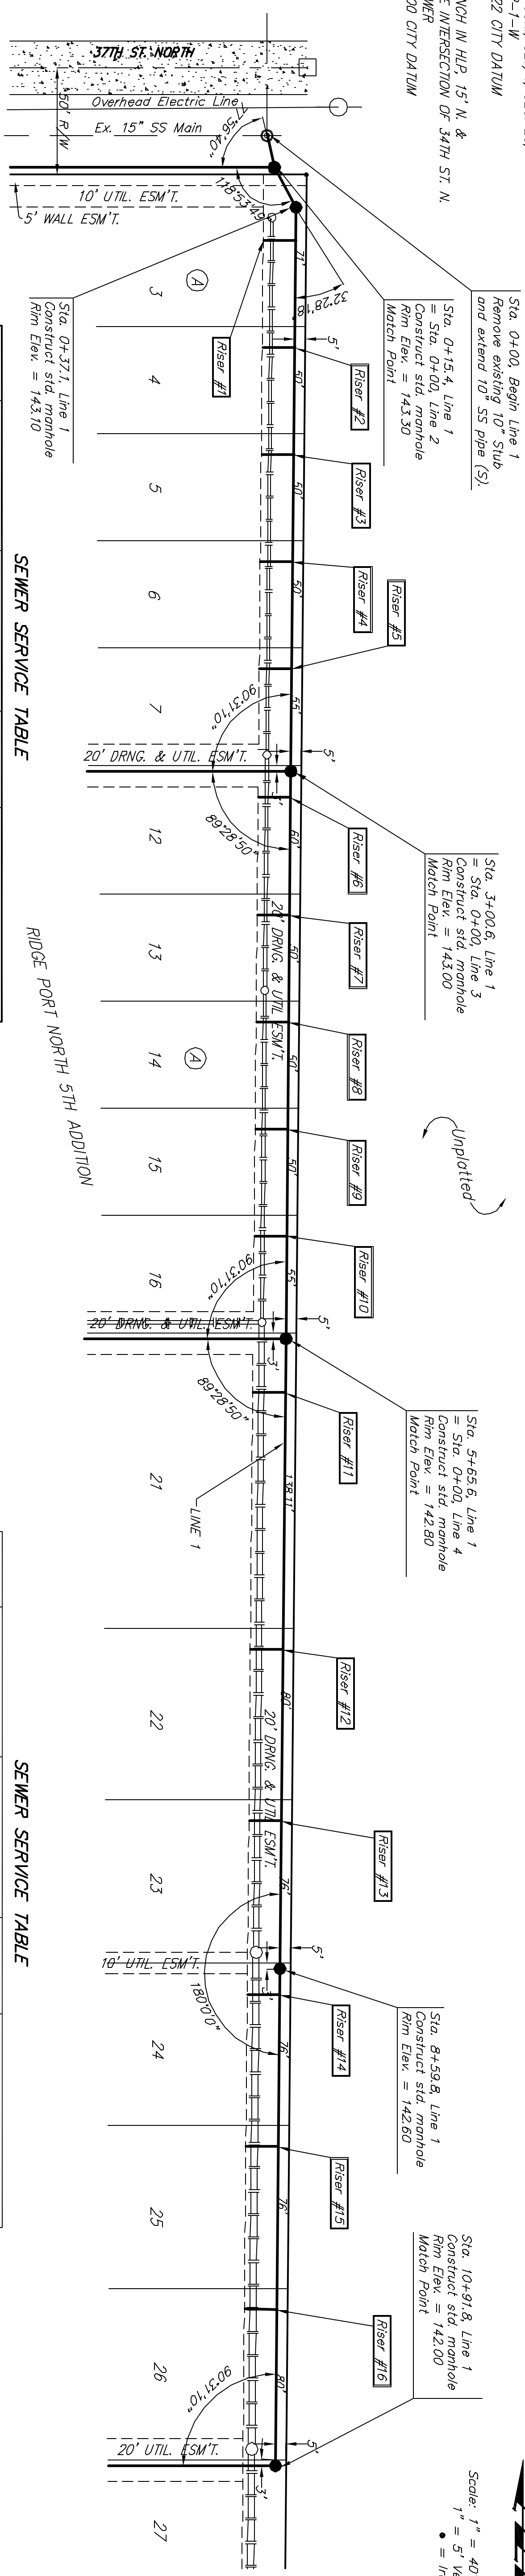

SEWER SERVICE TABLE


NUMBER		TYPE	LOCATION		STATION	FOR INFORMATION ONLY	
LOT NO.	BLOCK NO.		LINE NO.	NO.	DIRECTION	APPROXIMATE LENGTH	4" PIPE
						VERTICAL	HORIZONTAL
1	4	B" X 4" Tee Saddle	1	1	0+52.6/RL	8.5'	15.0'
2	4	B" X 4" Tee Saddle	1	1	1+02.6/RL	8.5'	15.0'
3	4	B" X 4" Tee Saddle	1	1	1+52.6/RL	8.0'	15.0'
4	4	B" X 4" Tee Saddle	1	1	2+02.6/RL	8.0'	15.0'
5	4	B" X 4" Tee Saddle	1	1	2+52.6/RL	7.5'	15.0'
6	4	B" X 4" Tee Saddle	1	1	3+12.6/RL	7.5'	15.0'
7	4	B" X 4" Tee Saddle	1	1	3+62.6/RL	7.0'	15.0'
8	4	B" X 4" Tee Saddle	1	1	4+17.6/RL	7.0'	15.0'

NOTE: Vertical Riser Pipe shall be extended to 2' minimum above ground water elevation and 4' maximum below proposed ground elevation. Riser construction shall be according to method 'B'. See Detail, sheet 10.

SEWER SERVICE TABLE

NUMBER		TYPE	LOCATION		STATION	FOR INFORMATION ONLY	
LOT NO.	BLOCK NO.		LINE NO.	NO.	DIRECTION	APPROXIMATE LENGTH	4" PIPE
						VERTICAL	HORIZONTAL
9	4	B" X 4" Tee Saddle	1	1	4+67.6/RL	7.0'	15.0'
10	4	B" X 4" Tee Saddle	1	1	5+17.6/RL	6.5'	15.0'
11	4	B" X 4" Tee Saddle	1	1	5+90.7/RL	6.5'	15.0'
12	4	B" X 4" Tee Saddle	1	1	7+10.7/RL	6.0'	15.0'
13	4	B" X 4" Tee Saddle	1	1	7+90.7/RL	5.0'	15.0'
14	4	B" X 4" Tee Saddle	1	1	8+71.7/RL	5.0'	15.0'
15	4	B" X 4" Tee Saddle	1	1	9+43.7/RL	4.5'	15.0'
16	4	B" X 4" Tee Saddle	1	1	10+18.7/RL	4.5'	15.0'

NOTE: Vertical Riser Pipe shall be extended to 2' minimum above ground water elevation and 4' maximum below proposed ground elevation. Riser construction shall be according to method 'B'. See Detail, sheet 10.

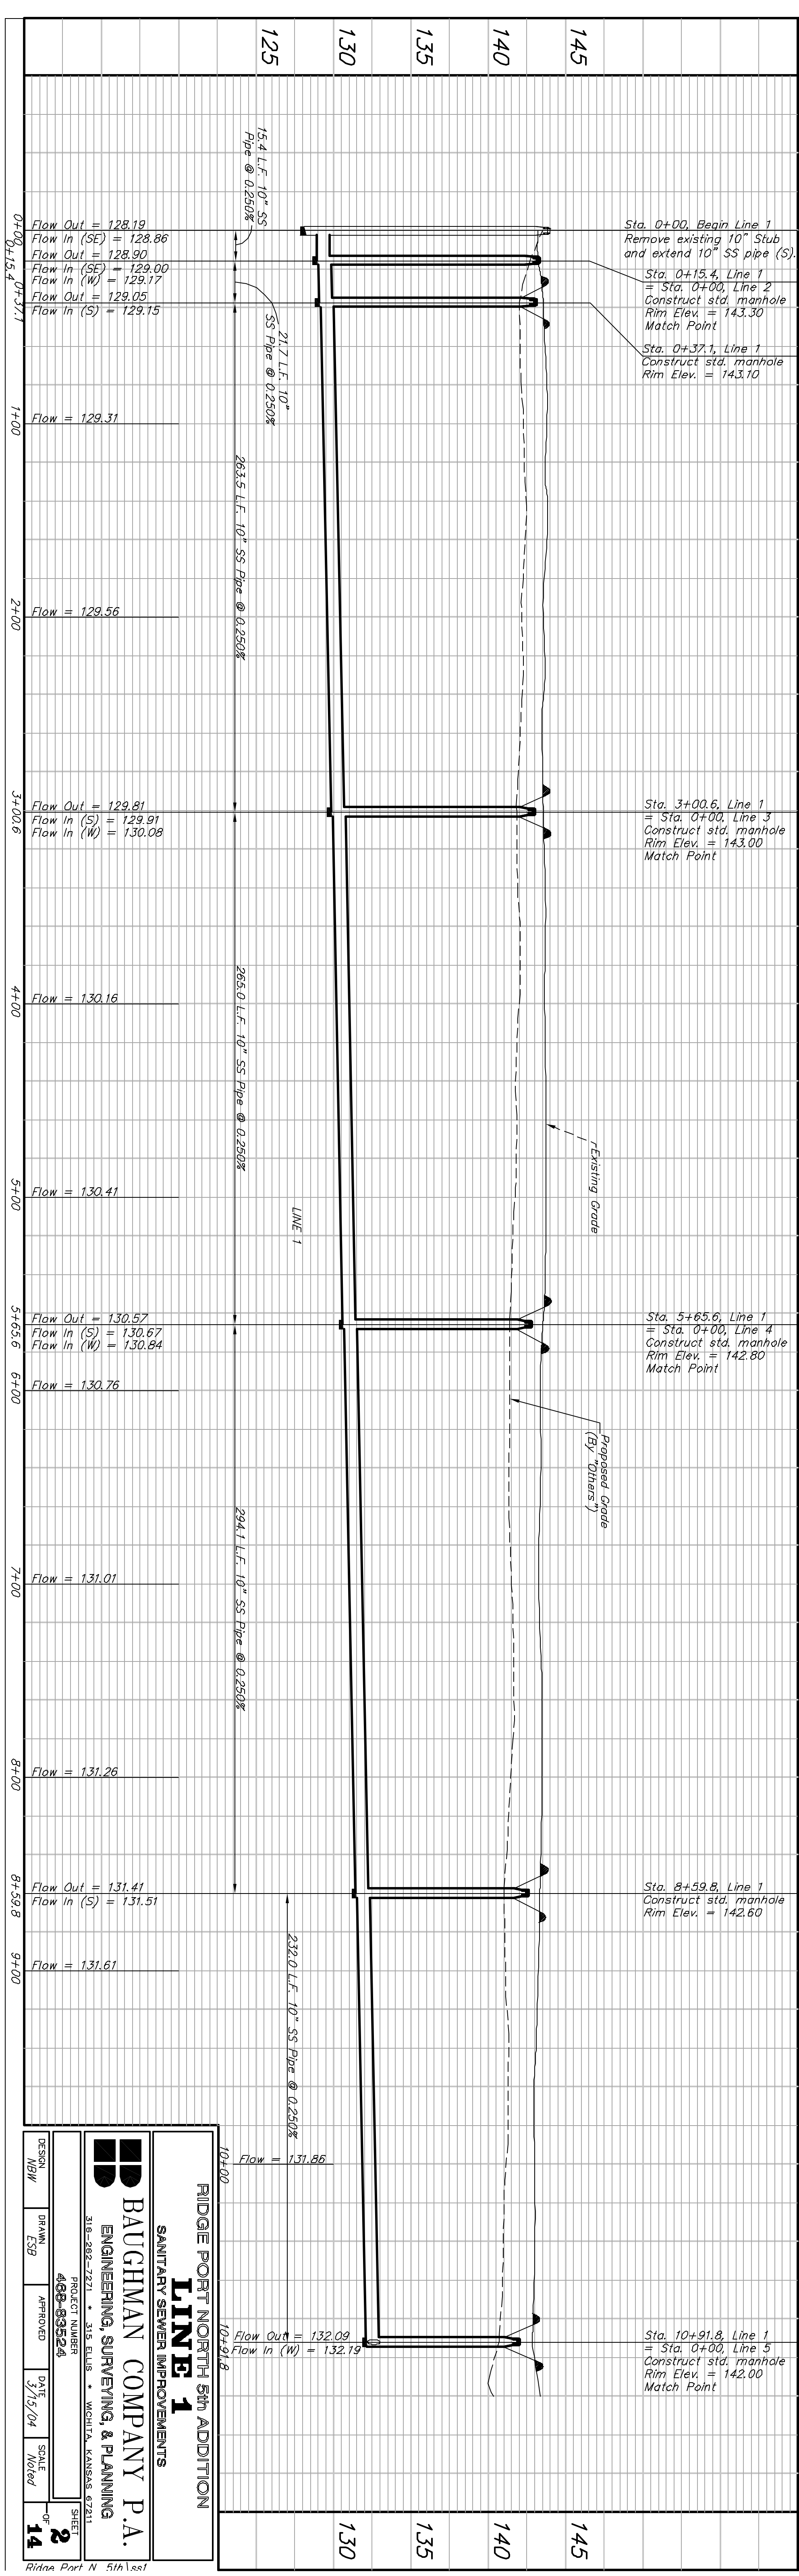

**LINE 1**

SANITARY SEWER IMPROVEMENTS

**BAUGHMAN COMPANY P.A.**

ENGINEERING, SURVEYING, & PLANNING

318-282-7271 • 318 ELLIS • WICHITA, KANSAS 67201

PROJECT NUMBER: 488-89524

DESIGN: MW

DRAWN: ESB

APPROVED: [Signature]

DATE: 3/15/04

SCALE: Noted

SHEET: 2 OF 14

Ridge Port N 5th Add