

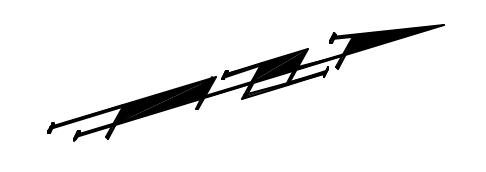


BENCHMARK:
 City of Wichita benchmark at
 the SE corner of intersection
 of 135th Street West and 13th
 Street North.
 Elev. = 167.83 (City Datum)

Brass Benchmark Disc
 Adjacent to Fire Hydrant at E.
 End of E. Curb Return of
 Ponderosa & Ponderosa Ct.
 Elev. = 170.96 (City Datum)

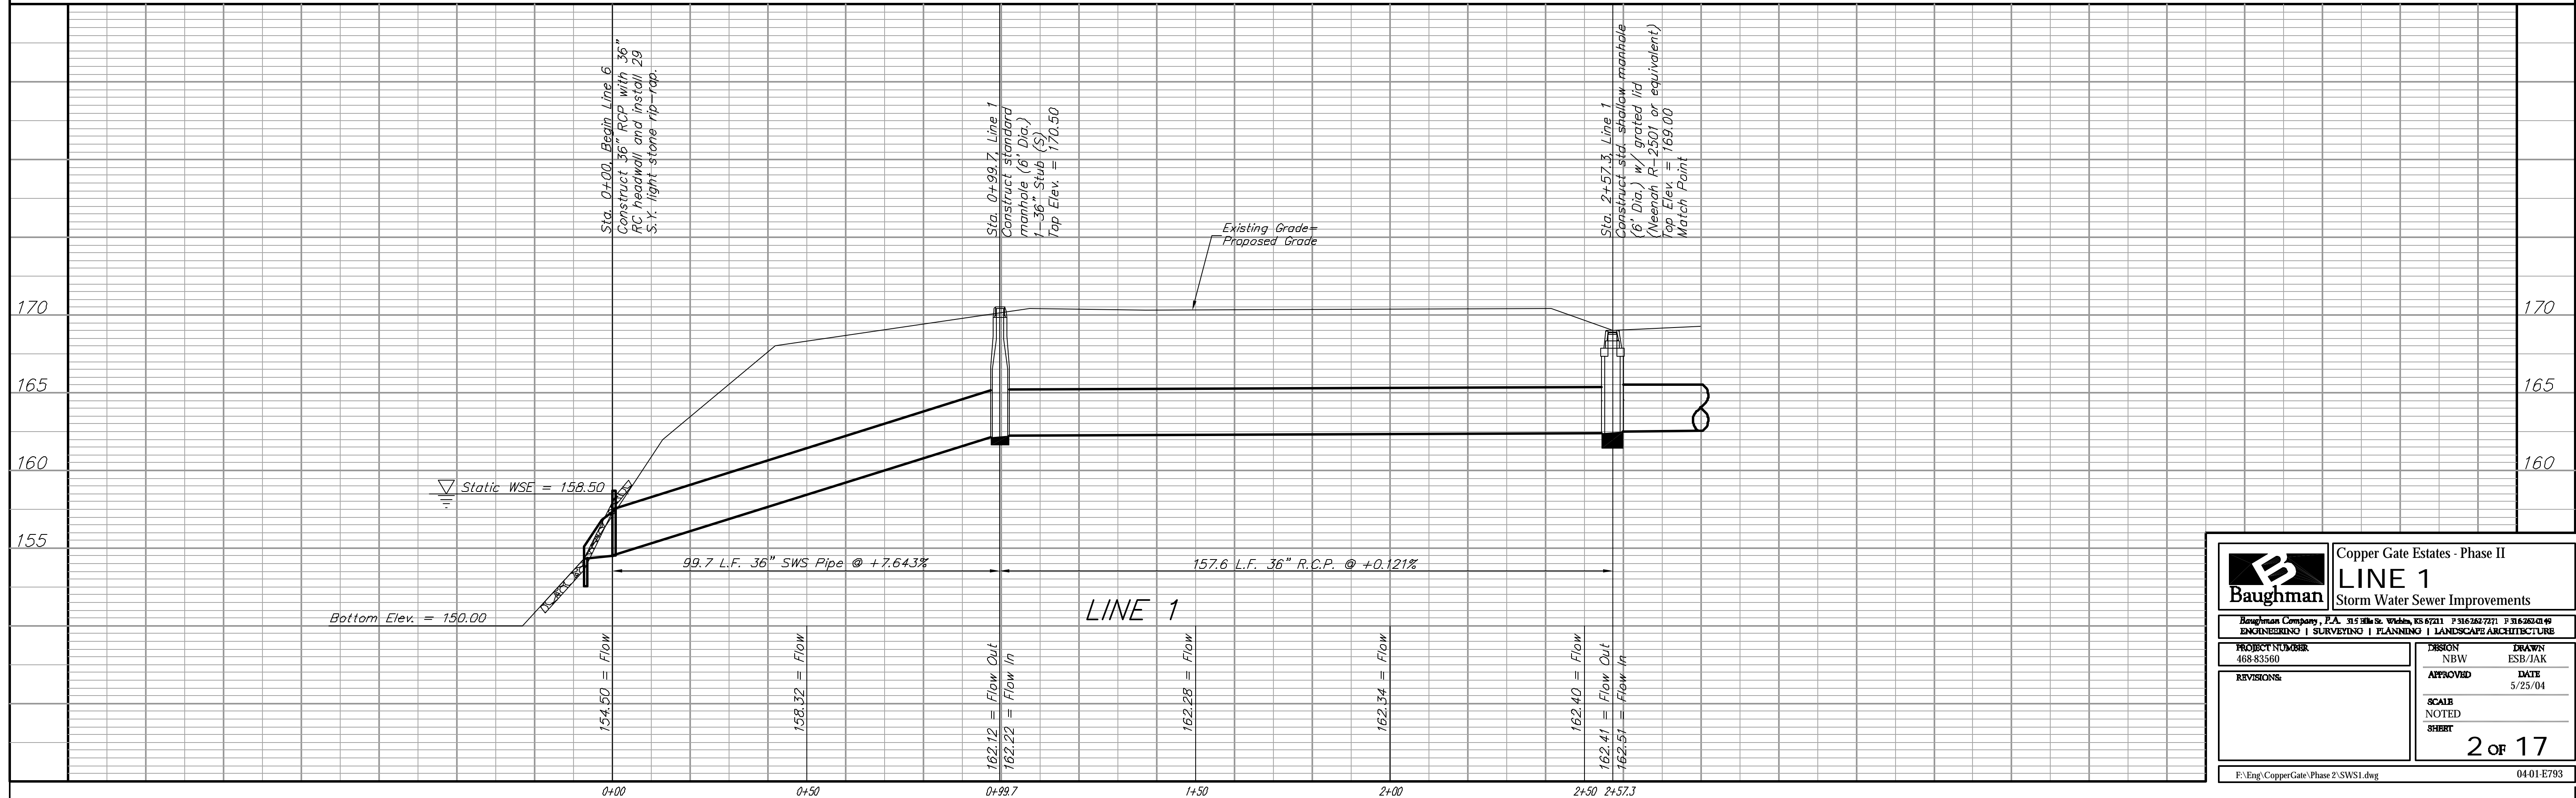

Scale: 1" = 20' Horizontal
 1" = 5' Vertical
 • = Iron

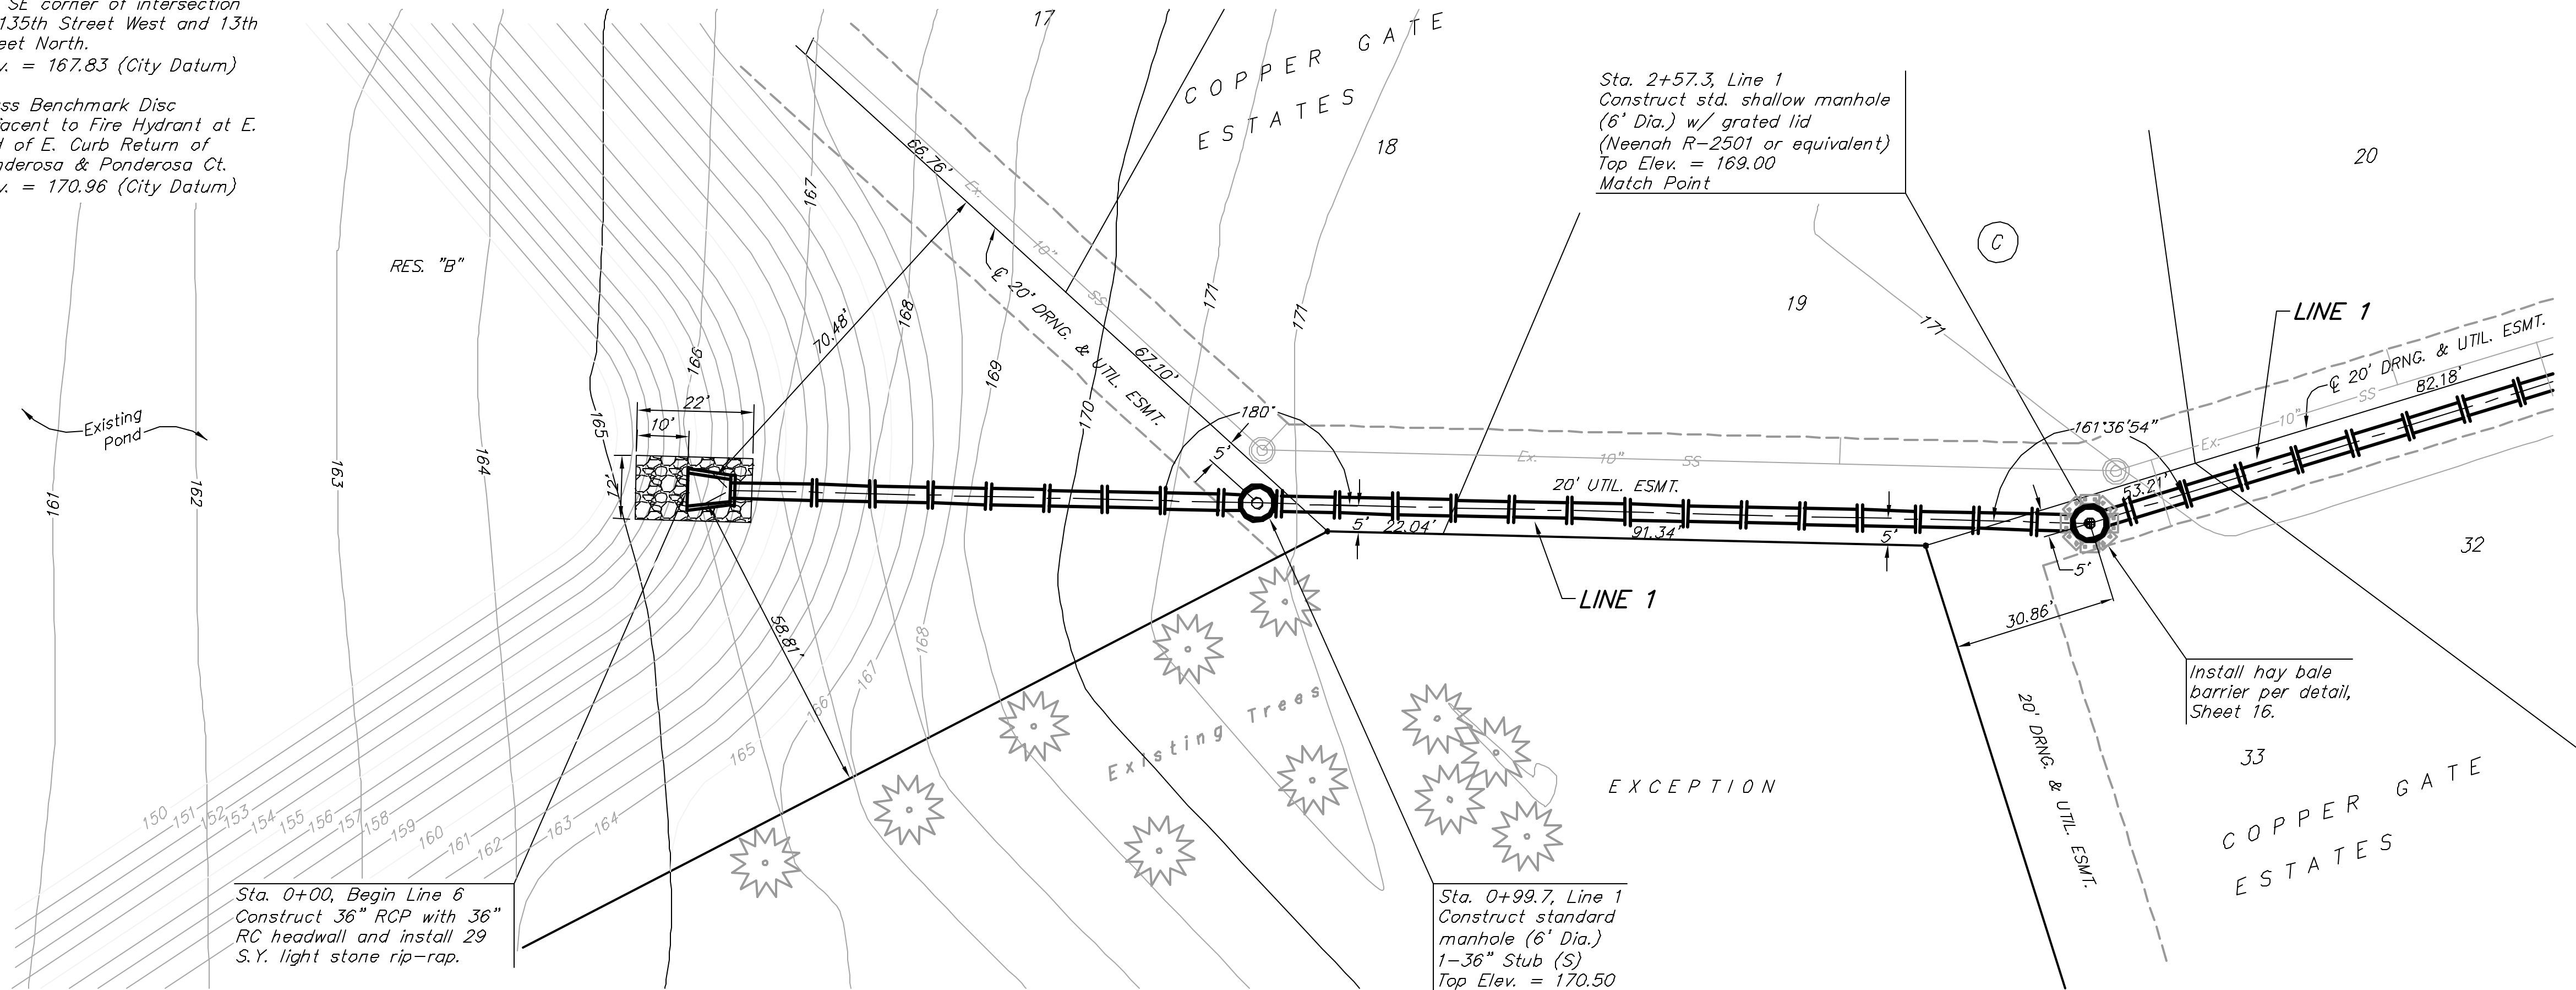

		Copper Gate Estates - Phase II	
		LINE 1 Storm Water Sewer Improvements	
<small>Baughman Company, P.A. 315 8th St. Wichita, KS 67211 P 316 262 7271 F 316 262 41 69 ENGINEERING SURVEYING PLANNING LANDSCAPE ARCHITECTURE</small>			
PROJECT NUMBER 468 83560	DESIGN NBW	DRAWN ESB/JAK	DATE 5/23/04
REVISIONS	APPROVED	SCALE NOTED SHEET 2 of 17	
<small>F:\Eng\CopperGate\Phase 2\SWS1.dwg</small>			<small>04-01-E793</small>