
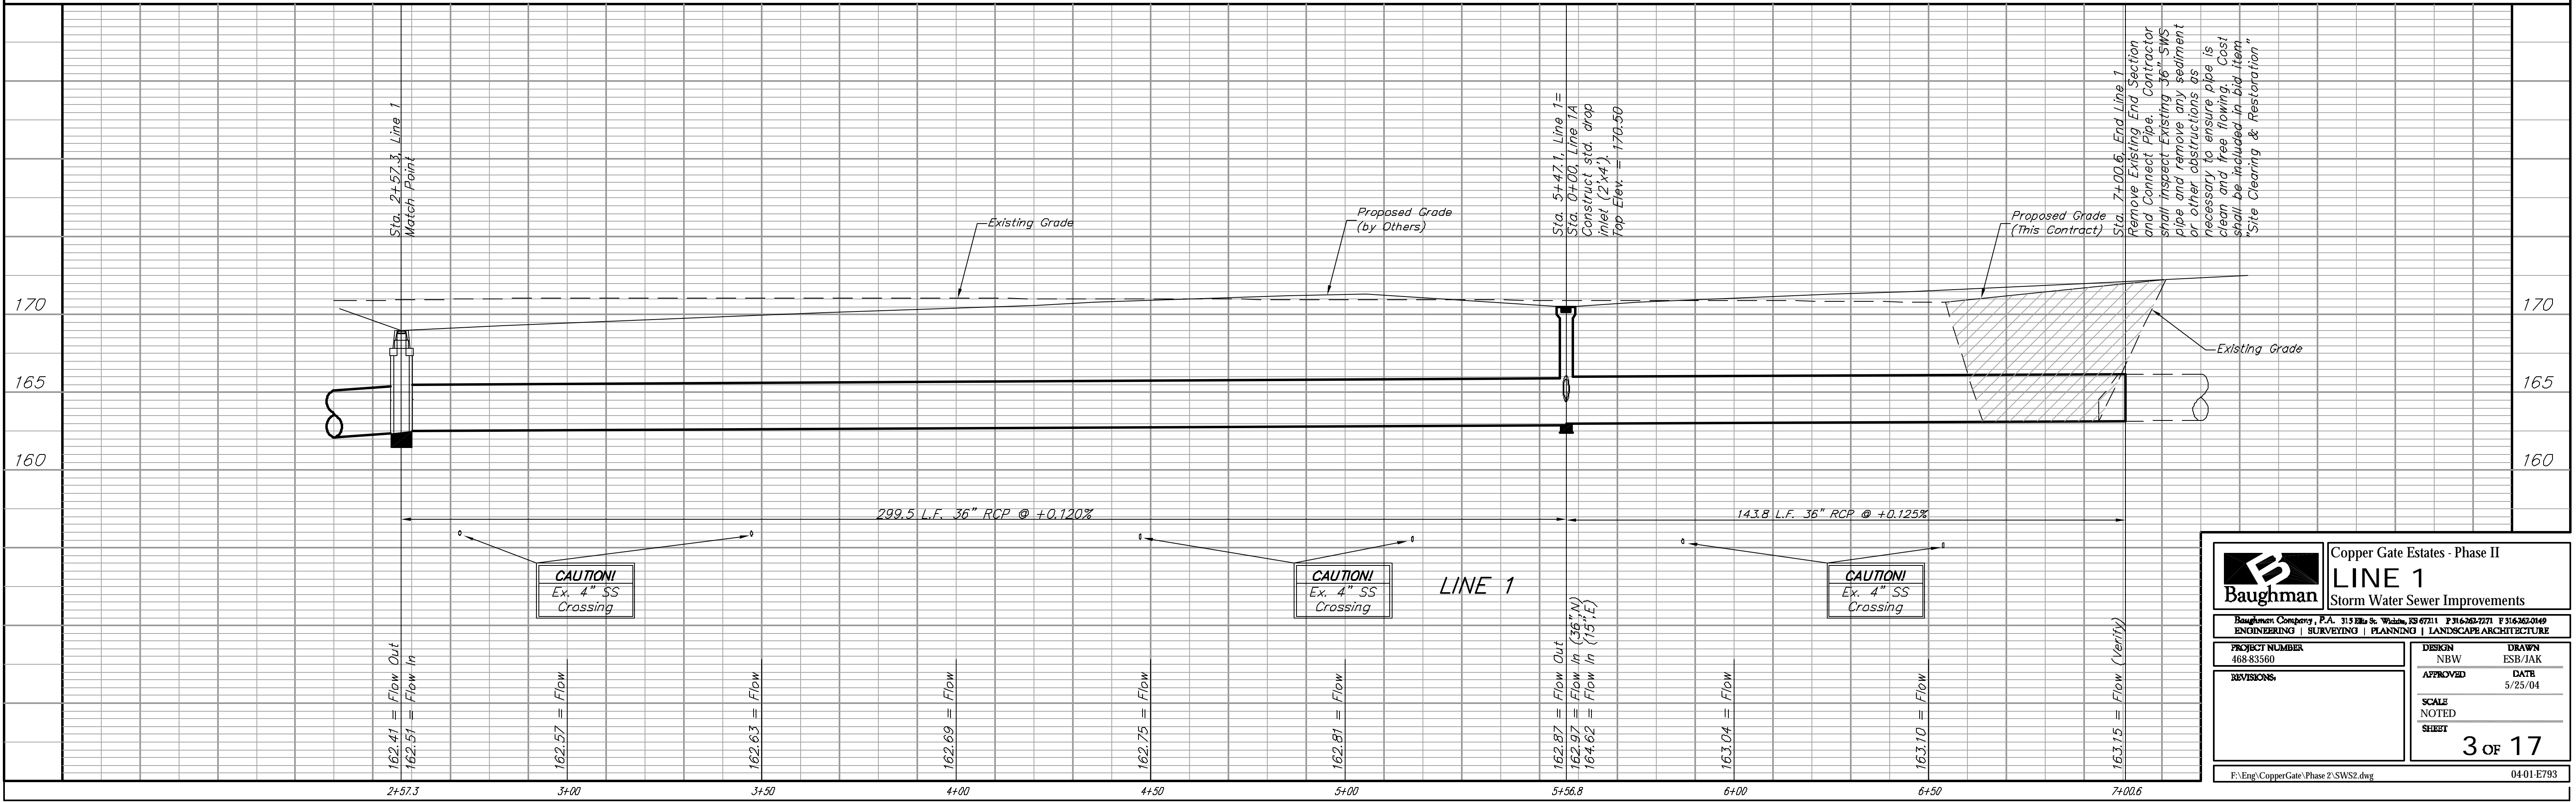


BENCHMARK:
City of Wichita benchmark at the SE corner of intersection of 135th Street West and 13th Street North.
Elev. = 167.83 (City Datum)

Brass Benchmark Disc Adjacent to Fire Hydrant at E. End of E. Curb Return of Ponderosa & Ponderosa Ct.
Elev. = 170.96 (City Datum)

Scale: 1" = 20' Horizontal
1" = 5' Vertical
• = Iron

Sta. 2+57.3, Line 1 Match Point

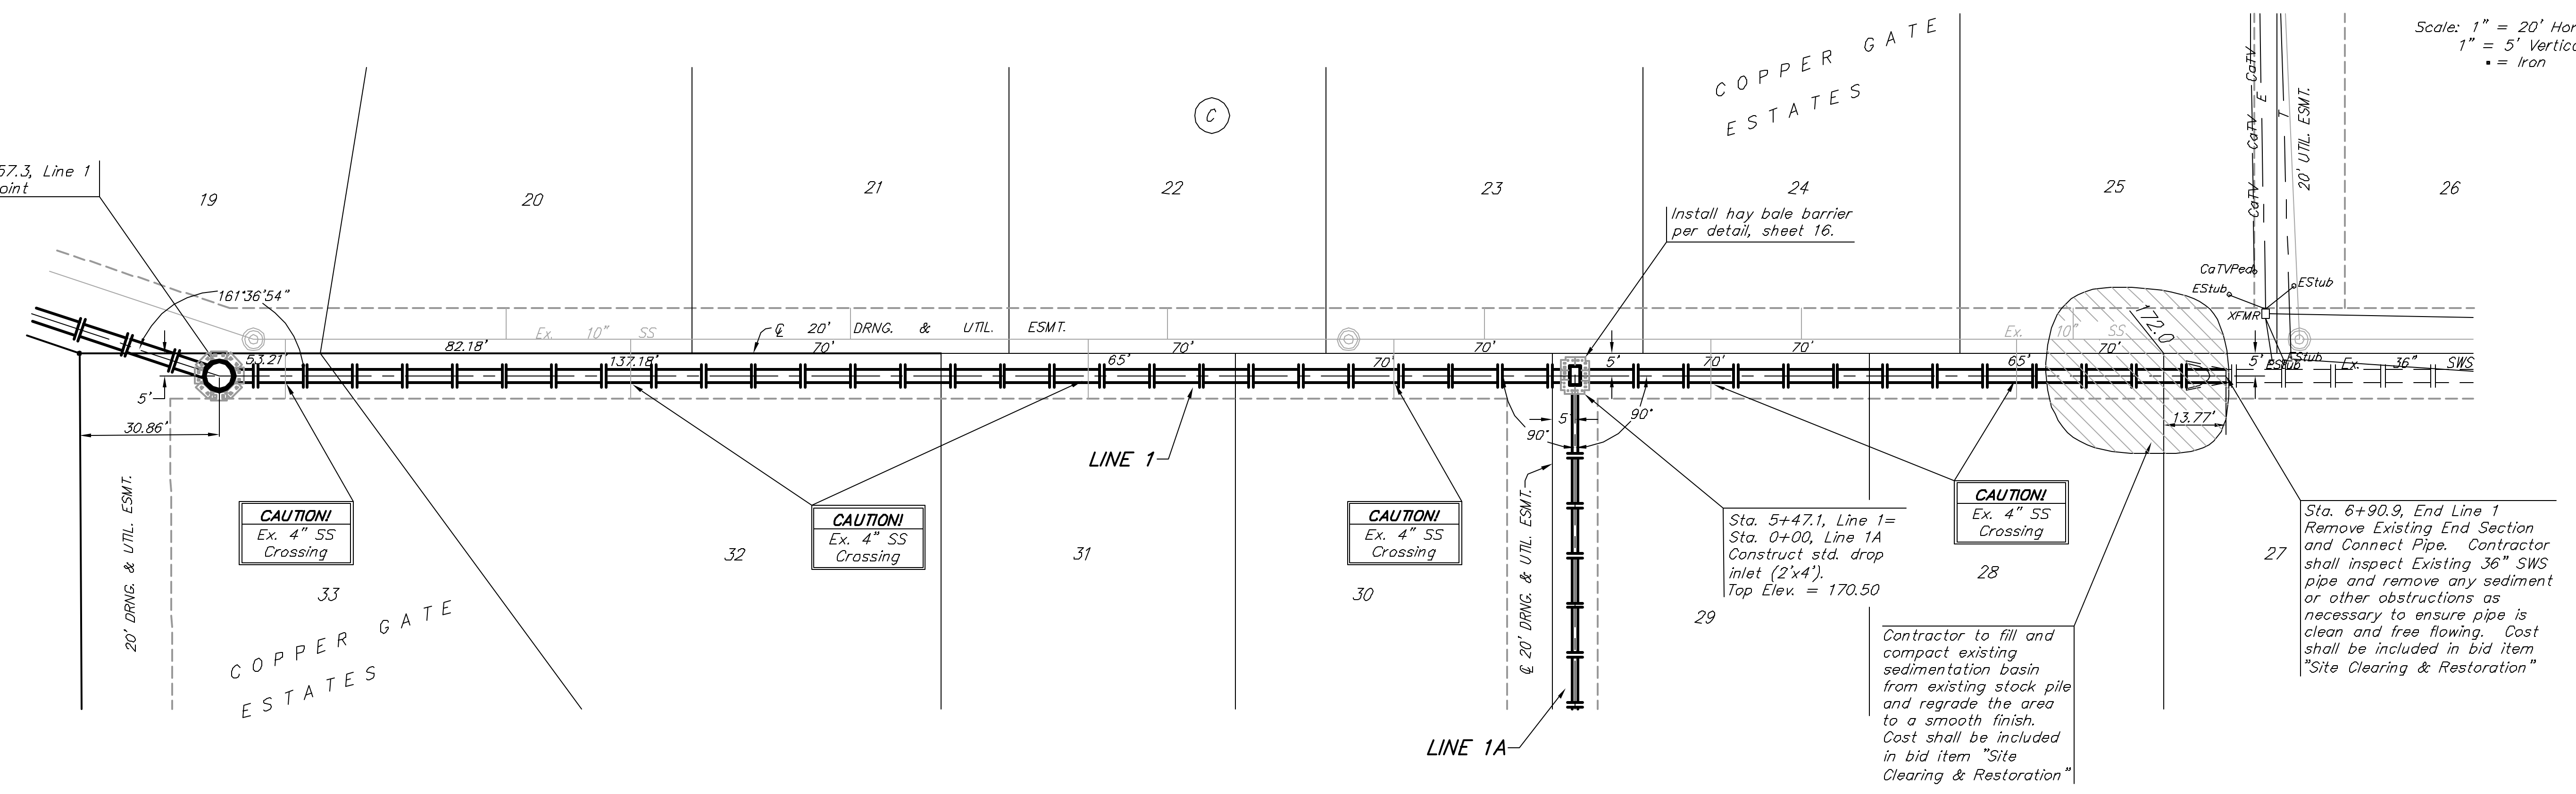

		Copper Gate Estates - Phase II	
		LINE 1	
Storm Water Sewer Improvements		<small>Baughman Company, P.A. 315 E. St. W. Wichita, KS 67211 P 316-263-7271 F 316-262-0149 ENGINEERING SURVEYING PLANNING LANDSCAPE ARCHITECTURE</small>	
PROJECT NUMBER 488-83560	DESIGN NBW	DRAWN ESB/JAK	DATE 5/25/04
REVISIONS:	APPROVED	NOTED	SUBMIT
		3 OF 17	
F:\Eng\CopperGate\Phase 2\SWS2.dwg		04-01-E793	