

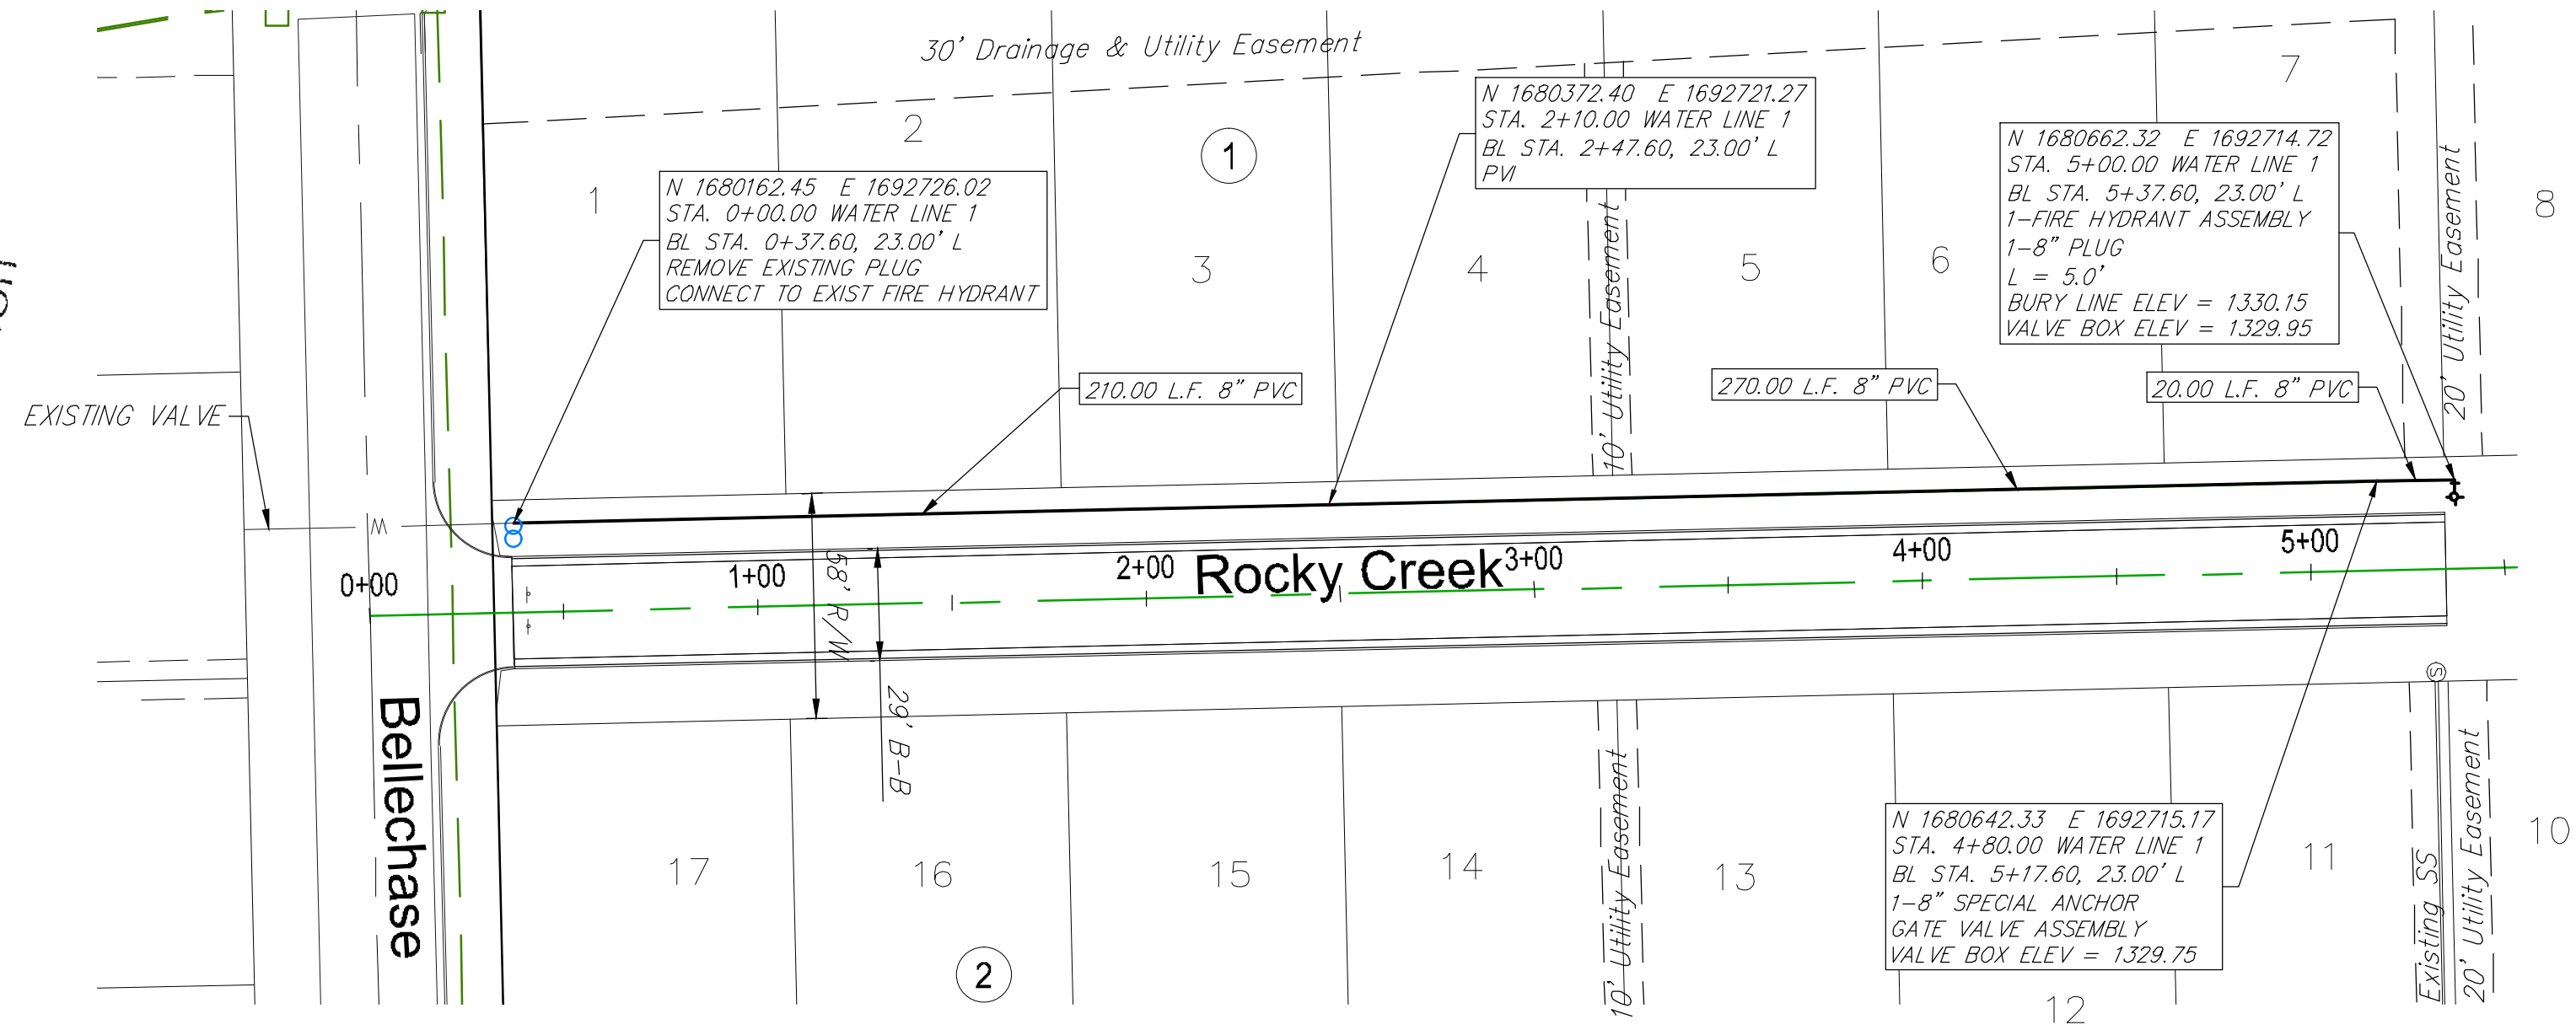


Bellechase 2nd Addition

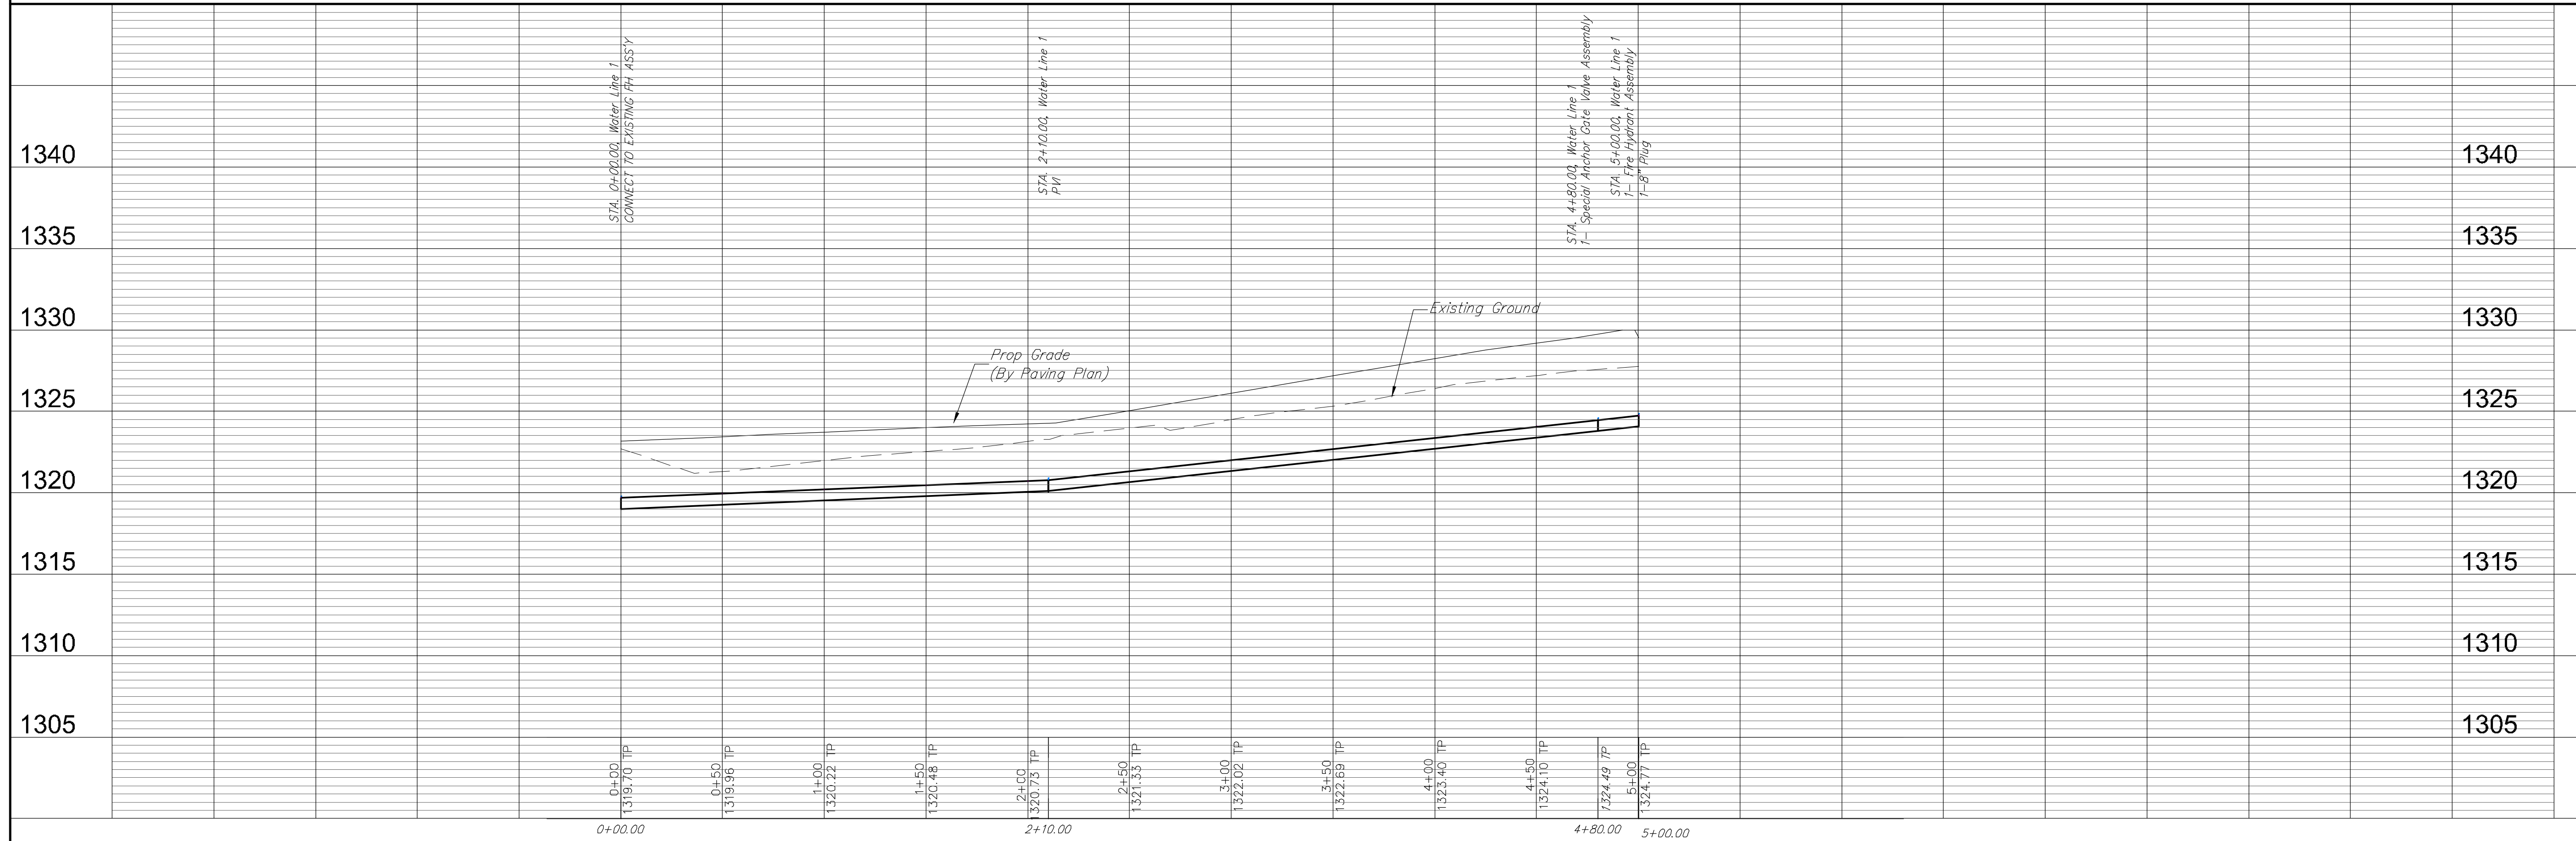

Bellechase 3rd Addition

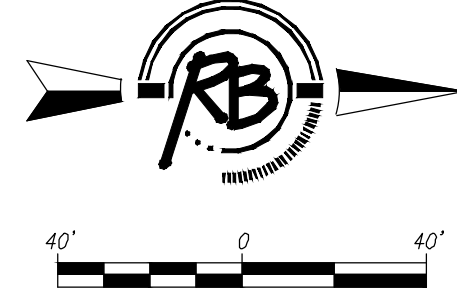

PROJECT NUMBER 448-90576	DESIGN EJC	REVIEWED EJC
DRAWING FILE Engg Base Water Line 23	UTILITY DATE	REVIEW DATE
Bellechase 3rd Addition Water Line 1 WICHITA, KANSAS		
RB JOB 40576	SHEET 3	
OF 13		