


CONTRACTOR TO ENSURE THIS AREA DRAINS AS INDICATED AFTER COMPLETION OF ROAD CONSTRUCTION.

SEE SHEET 24 FOR DETAILED GRADING IN THIS AREA.

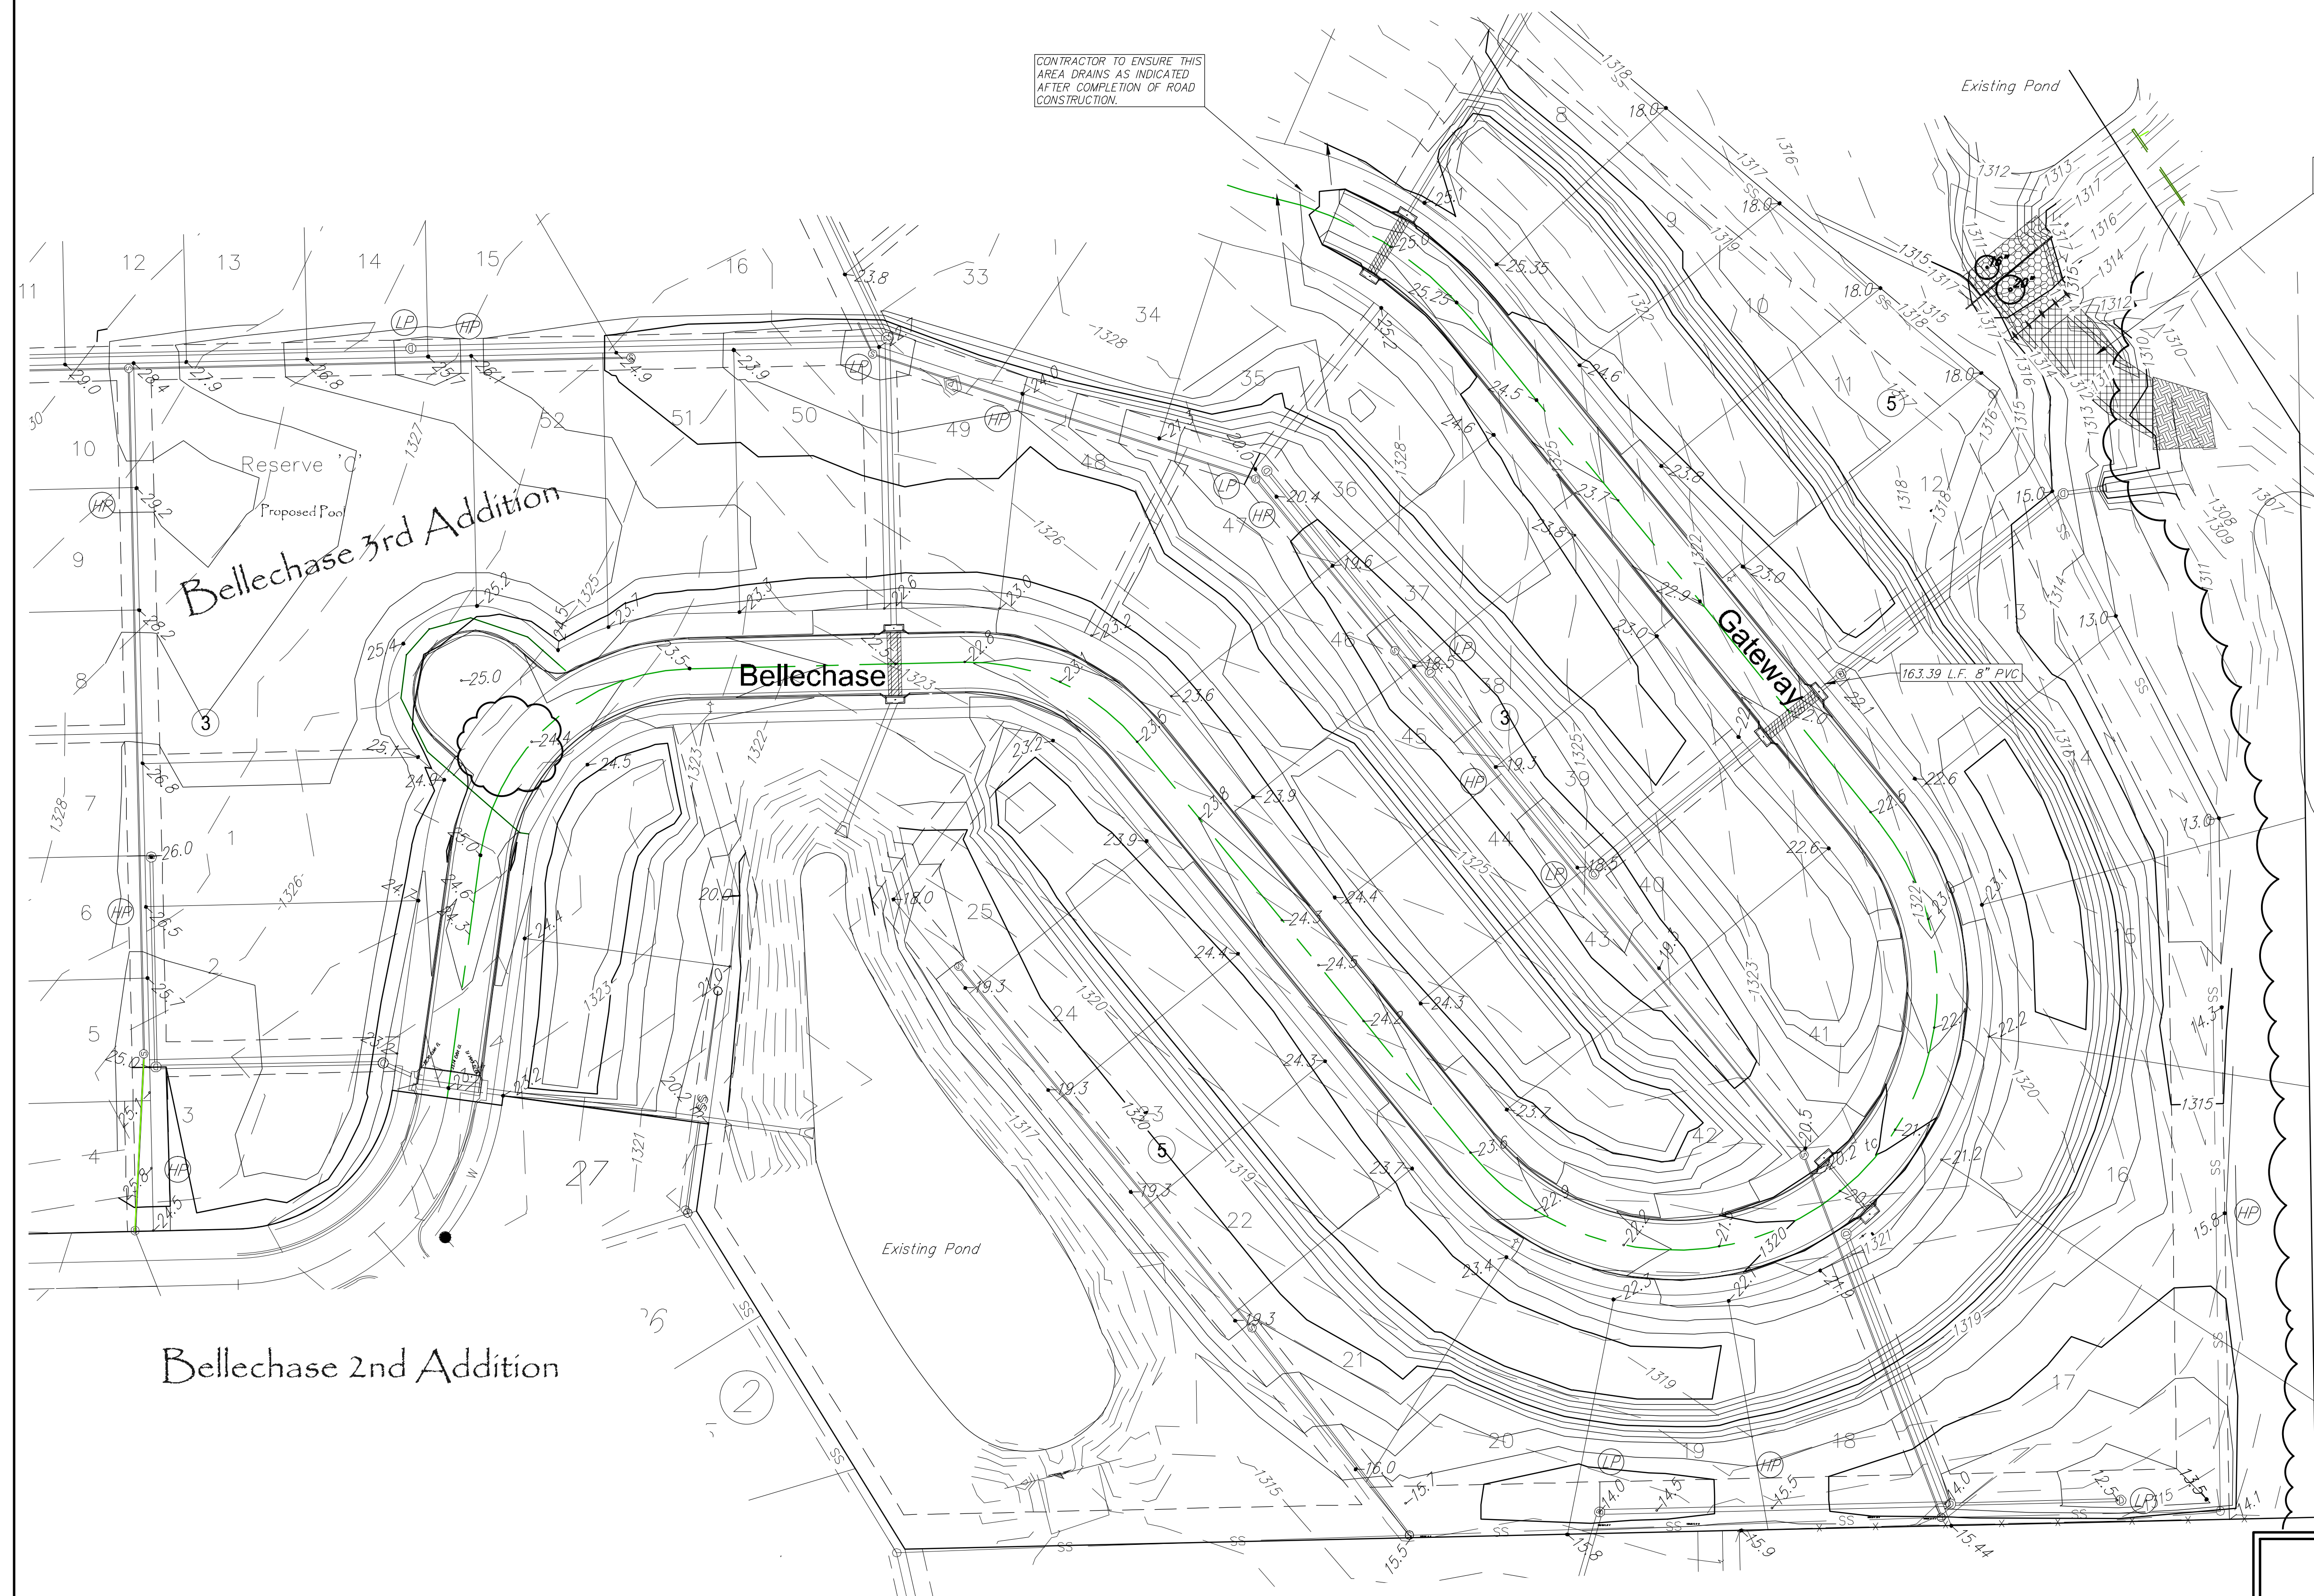

Grading Quantity Summary:

Area	Cut (Cu.Yd.)	Fill (Cu.Yd.)
Patio Homes (Rocky Creek)	4412	8461
Single Family	22560	30775
NE Pond Re-Grading	9600	30
Total	36572	39266

Excavation Shortage (Fill available on Site) = 2694 CY
 *SEE SHEET 9 FOR LOCATION OF STOCK PILE
 FOR INFORMATION ONLY

Bellechase 3rd Addition

Bellechase 2nd Addition

Bellechase 3rd Addition
 SITE GRADING
 WICHITA, KANSAS



ENGINEERING | SURVEYING | LANDSCAPE ARCHITECTURE | GOVERNMENT
 824 NORTH MAIN WICHITA, KANSAS 67203 P (316) 264-8008 F (316) 264-4821
 WWW.RUGGLESANDBOHM.COM
 PROJECT NUMBER: 472-85078 R&B JOB NO.: 4057E DWG. SCALE: 50
 DRAWING FILE: Engg Base [Site Grading (2)]

DATE	Sept. 4, 2013
DESIGN	EJG
DRAWN	EJG
REVIEW	
SHEET	8
of	45