



Bellechase 3rd Addition

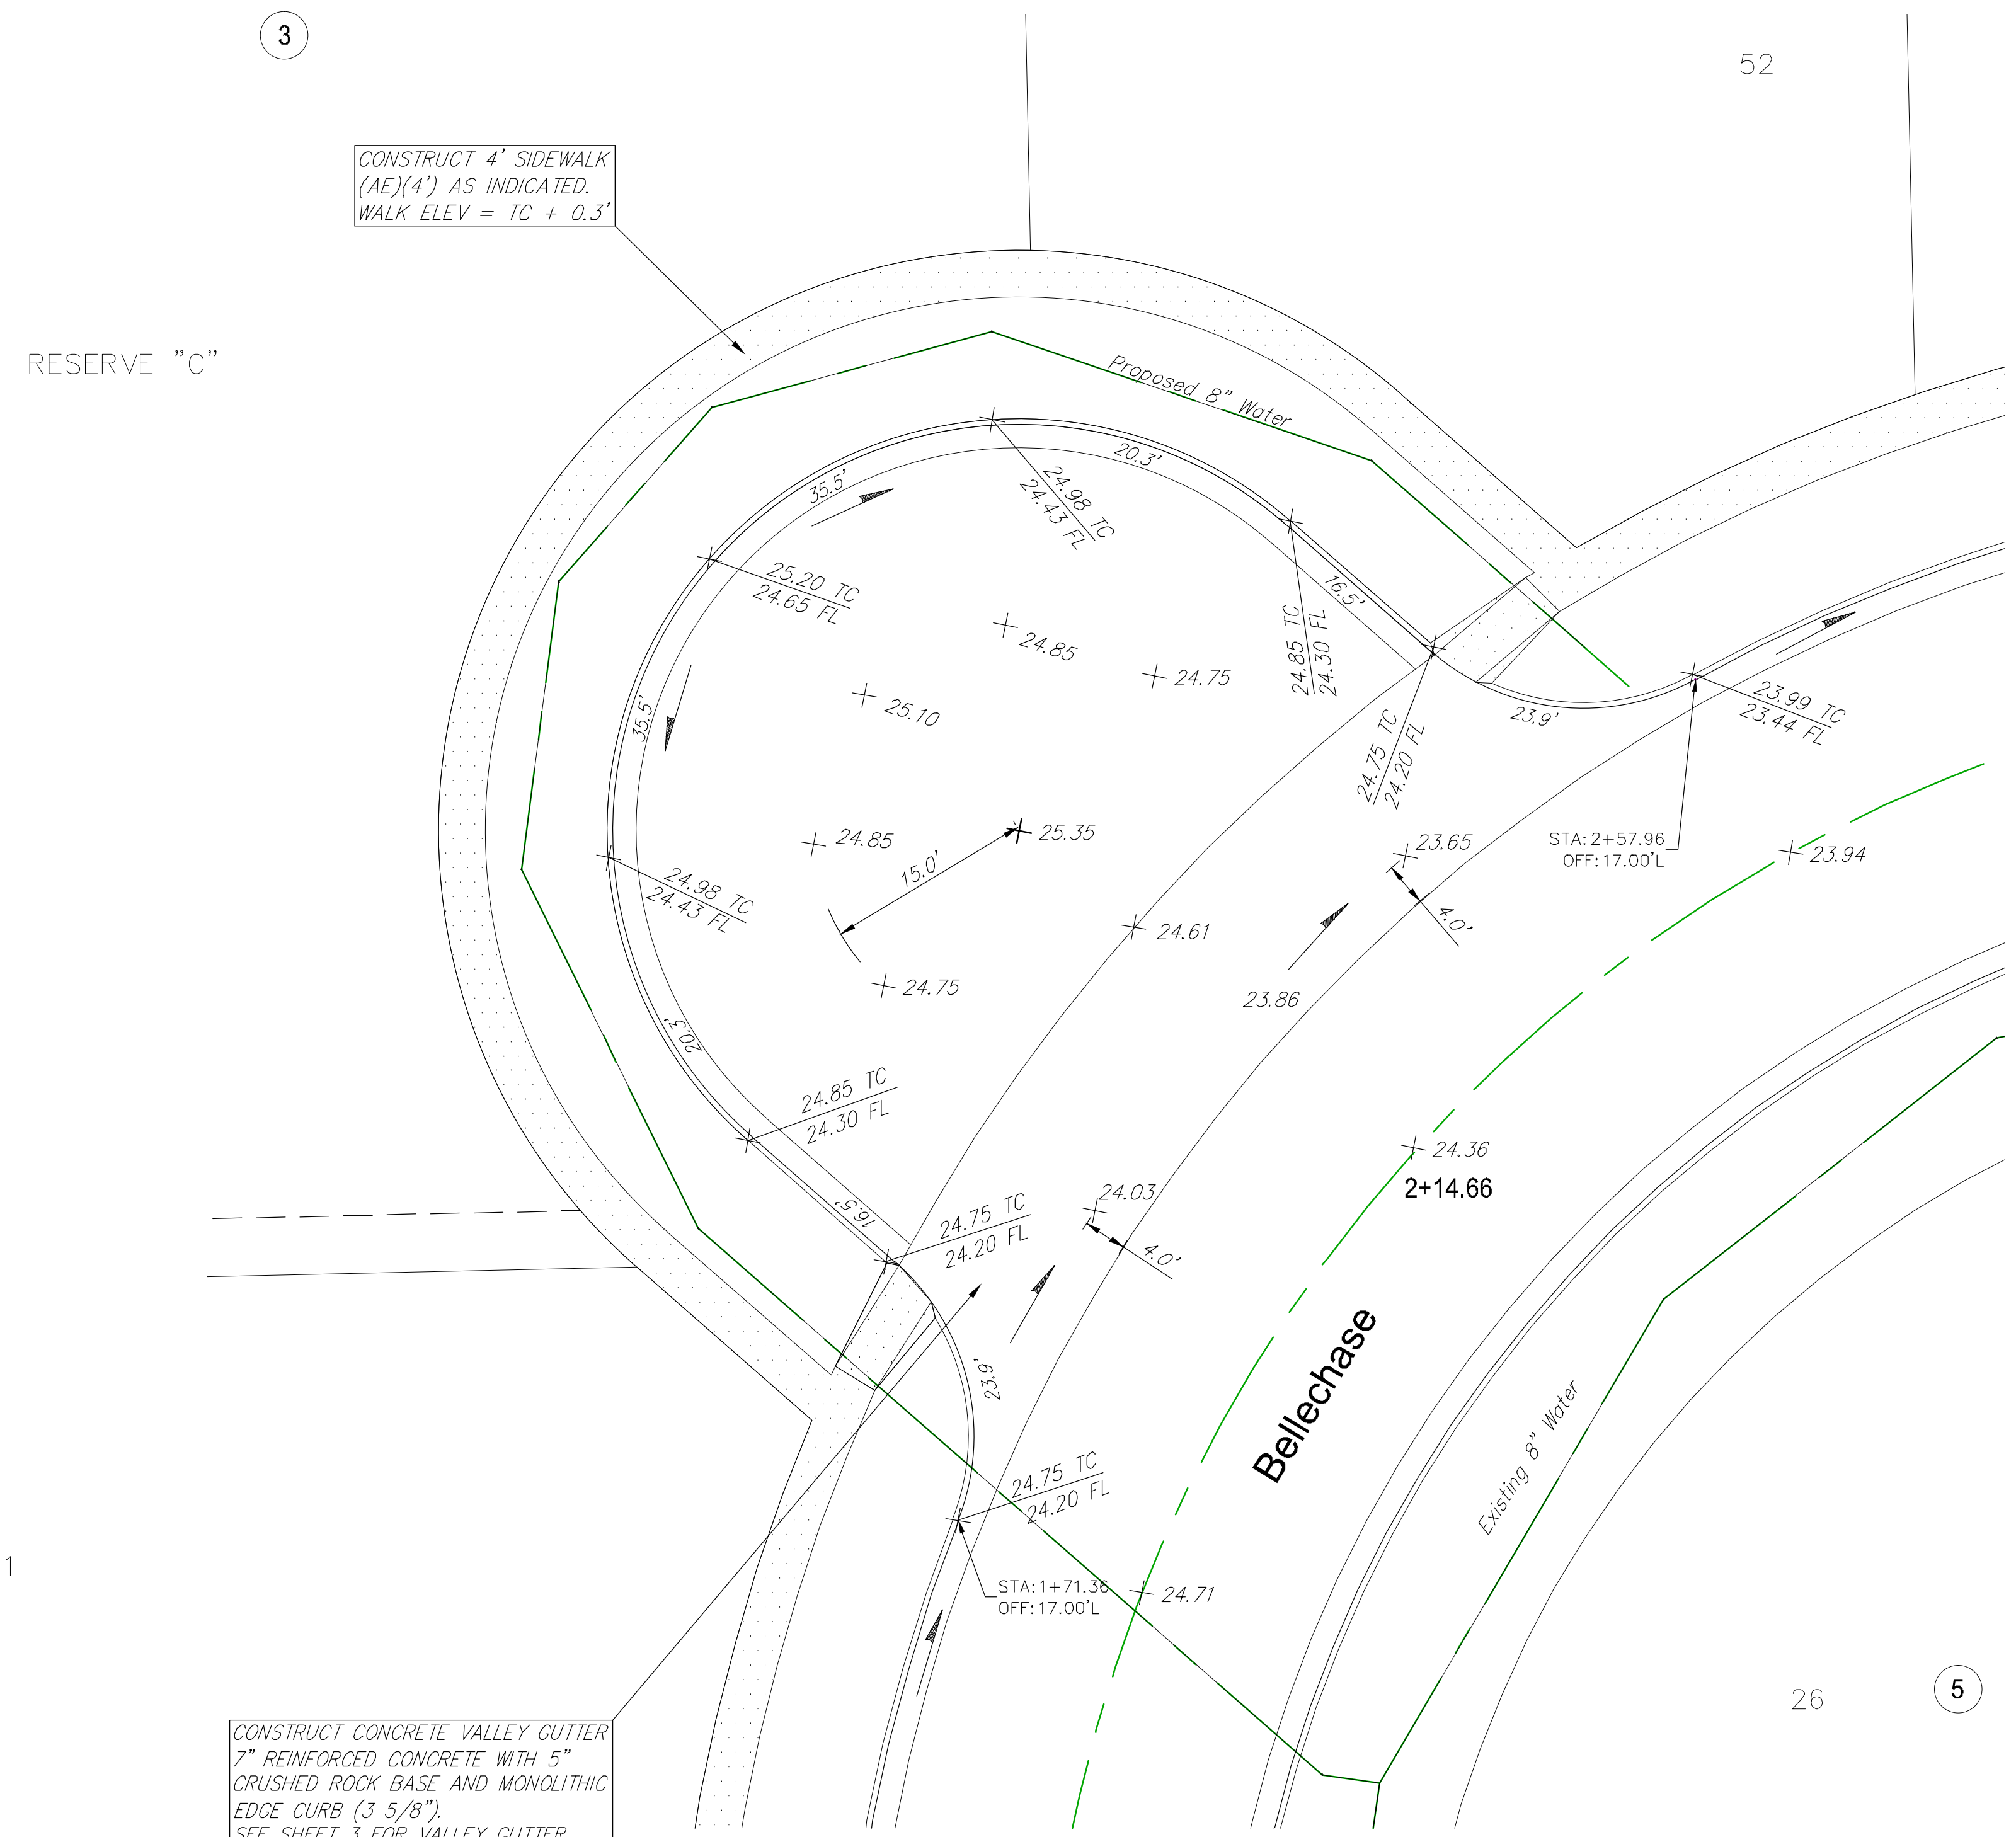


CONSTRUCT 4' SIDEWALK
(AE)(4') AS INDICATED.
WALK ELEV = TC + 0.3'

RESERVE "C"

CONSTRUCT CONCRETE VALLEY GUTTER
7" REINFORCED CONCRETE WITH 5"
CRUSHED ROCK BASE AND MONOLITHIC
EDGE CURB (3 5/8").
SEE SHEET 3 FOR VALLEY GUTTER
PAVEMENT DETAIL.

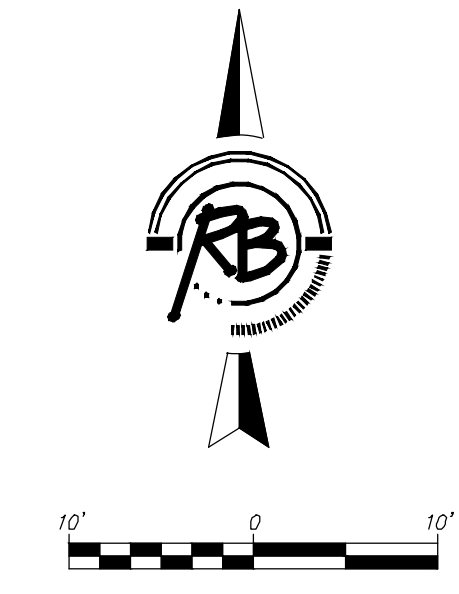

Bellechase 3rd Addition Intersection Detail WICHITA, KANSAS			
SEAL	 RUGGLES & BOHM	DATE June 25, 2013	
	ENGINEERING SURVEYING LANDSCAPE ARCHITECTURE GOVERNMENT 824 NORTH MAIN WICHITA, KANSAS 67203 P (316) 264-8008 F (316) 264-4821 WWW.RUGGLESANDBOHM.COM	DESIGN E.J.G.	
	PROJECT NUMBER 472-85078	DRAWN E.J.G.	REVIEW E.J.G.
	DRAWING FILE Engg Base [Intersection Detail]	DWG. SCALE 40	SHEET 15 OF 45