
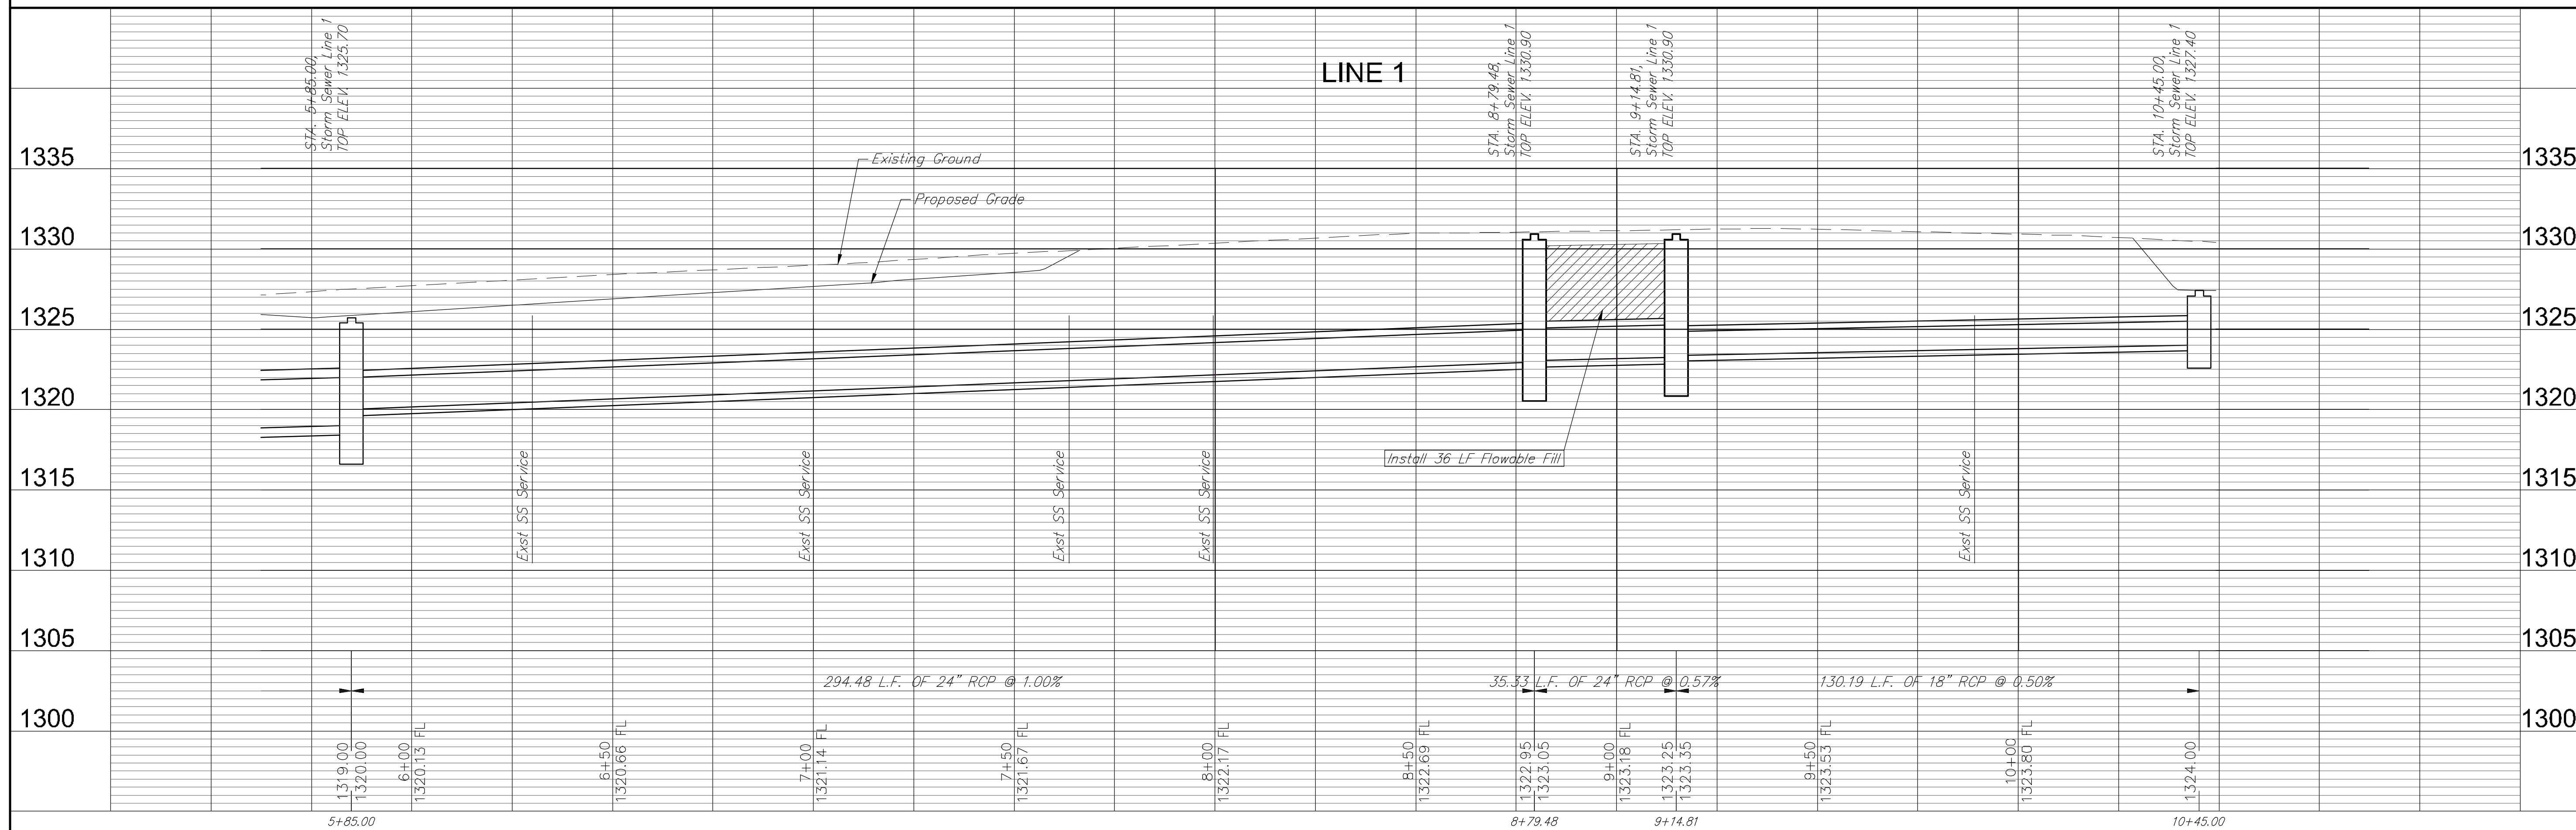


Bellechase 3rd Addition

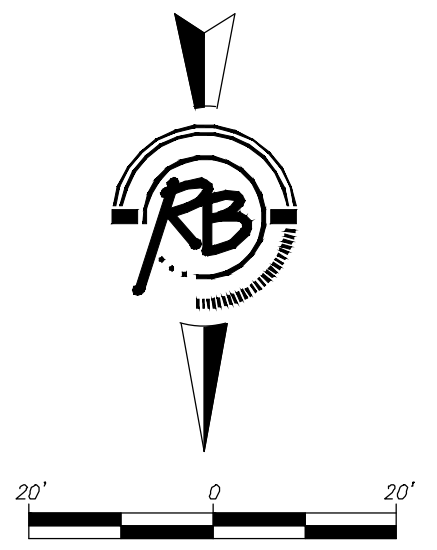

| | | |
|--|-------------------------|-----------------------|
| PROJECT NUMBER 472-85078 | DESIGN E/J EJC | REVIEWED EJC |
| DRAWING FILE Engg Base (SWS Line 1) | UTILITY UTL | DATE June 25, 2013 |
| Bellechase 3rd Addition SWS Line 1 WICHITA, KANSAS | | |
| RB JOB 4057E | SHEET 29 OF 45 | |