

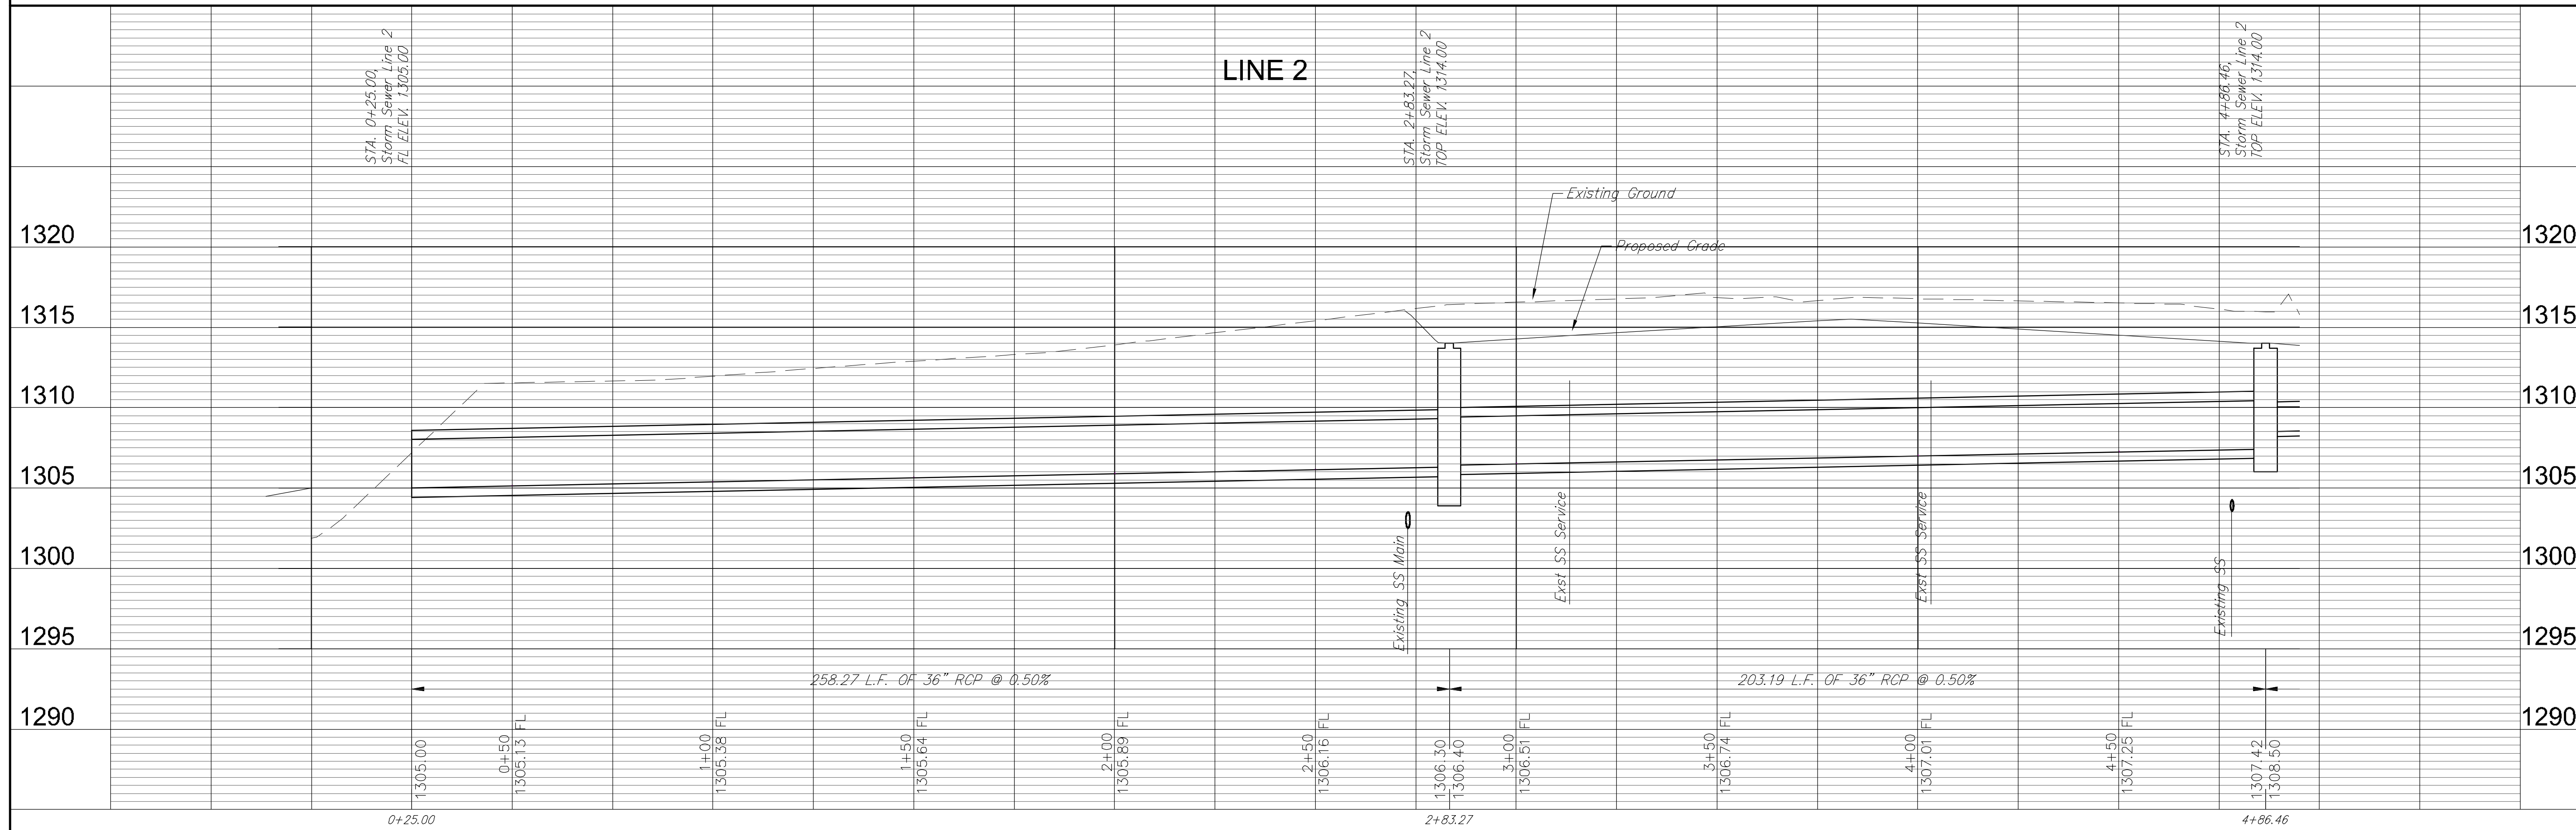
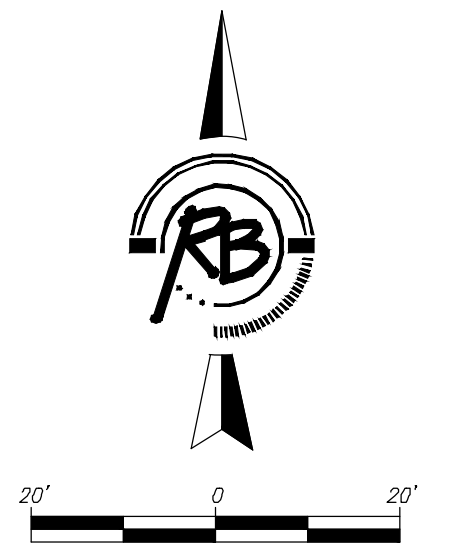


Bellechase 2nd Addition

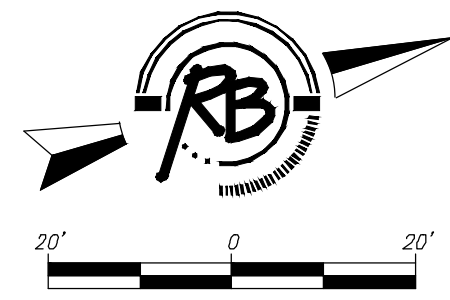

Bellechase 3rd Addition

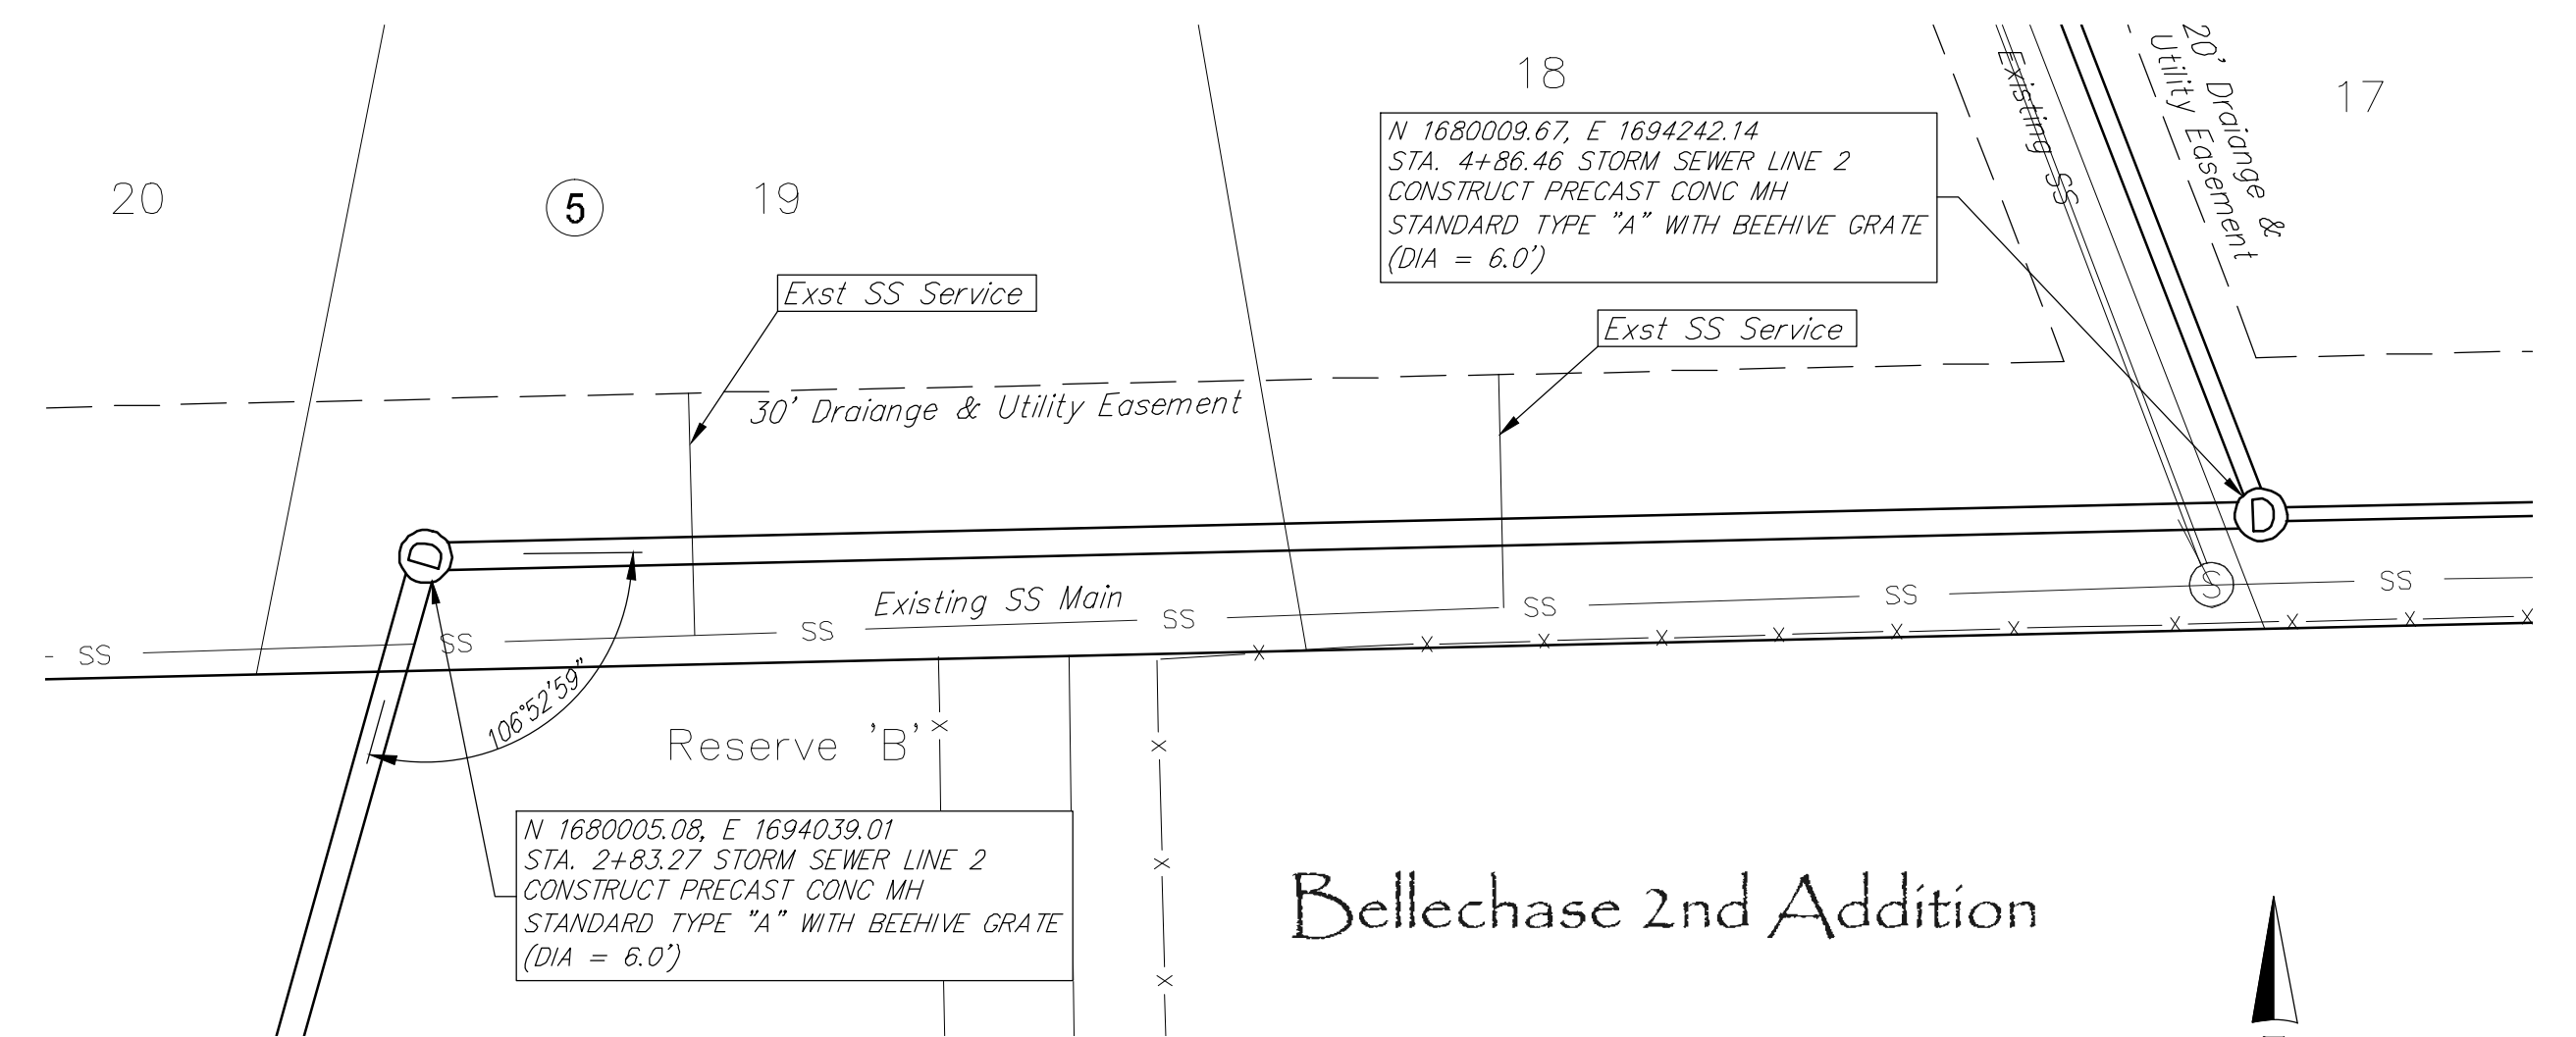

PROJECT NUMBER 472-85078	DESIGN E/J EJG	DRAWN E/J EJG	REVIEWED REVIEW
DRAWING FILE Eng Base (SWS Line 2)	UTILITY	DATE Sept. 4, 2013	
Bellechase 3rd Addition SWS Line 2 WICHITA, KANSAS			
REB JOB 4057E	SHEET 30 OF 45		