



Bellechase 3rd Addition

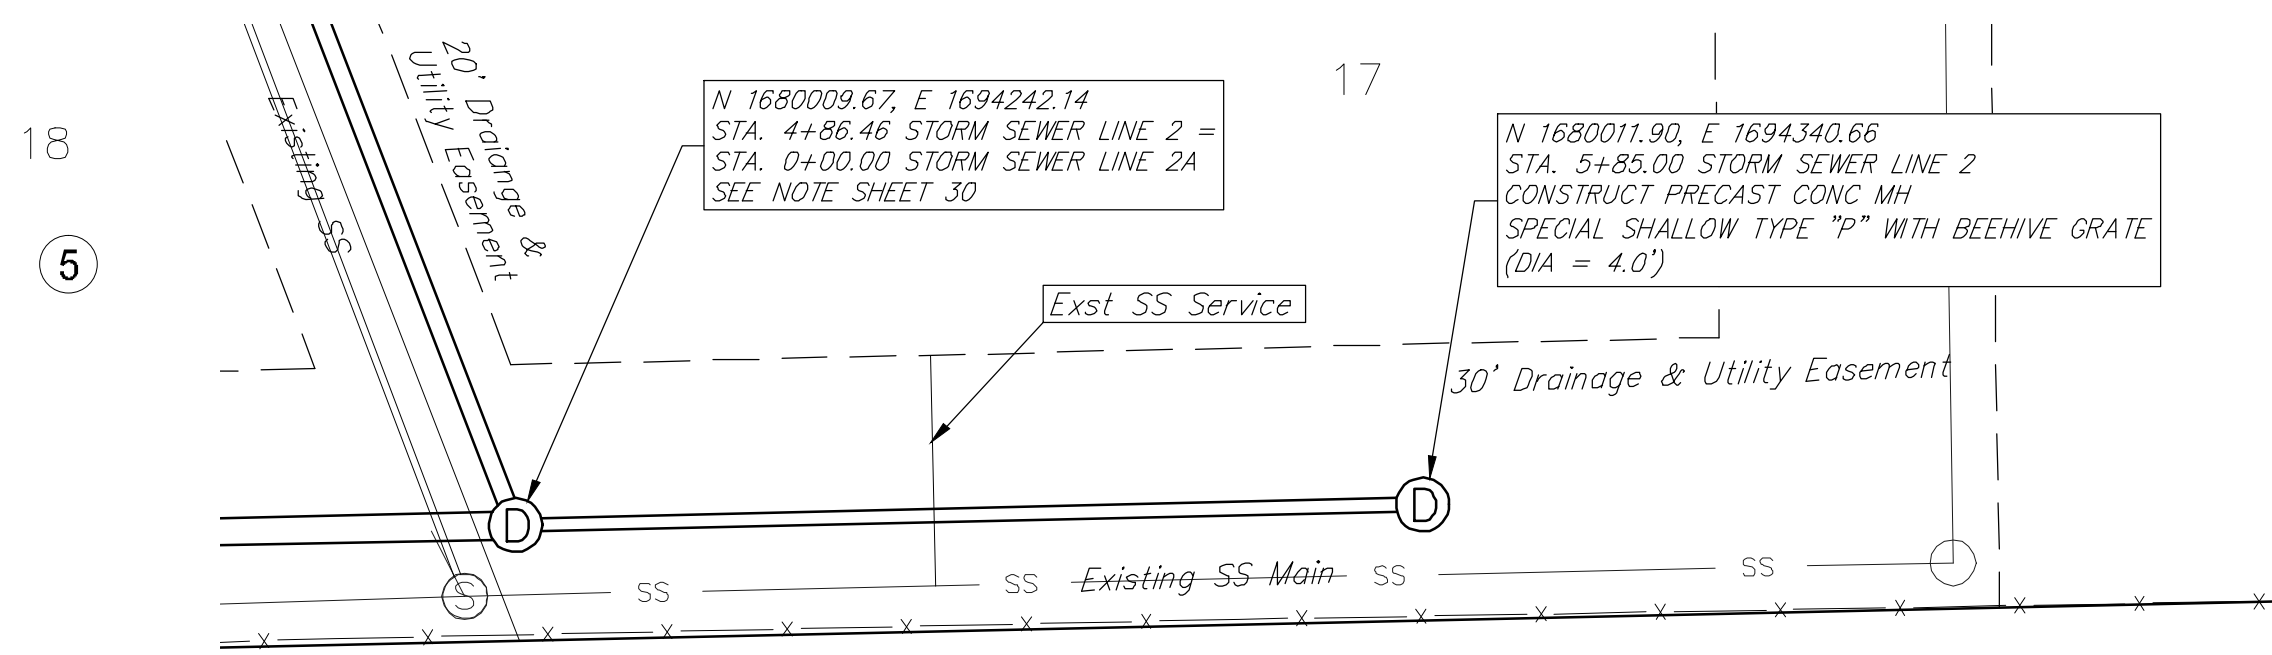

Bellechase 2nd Addition

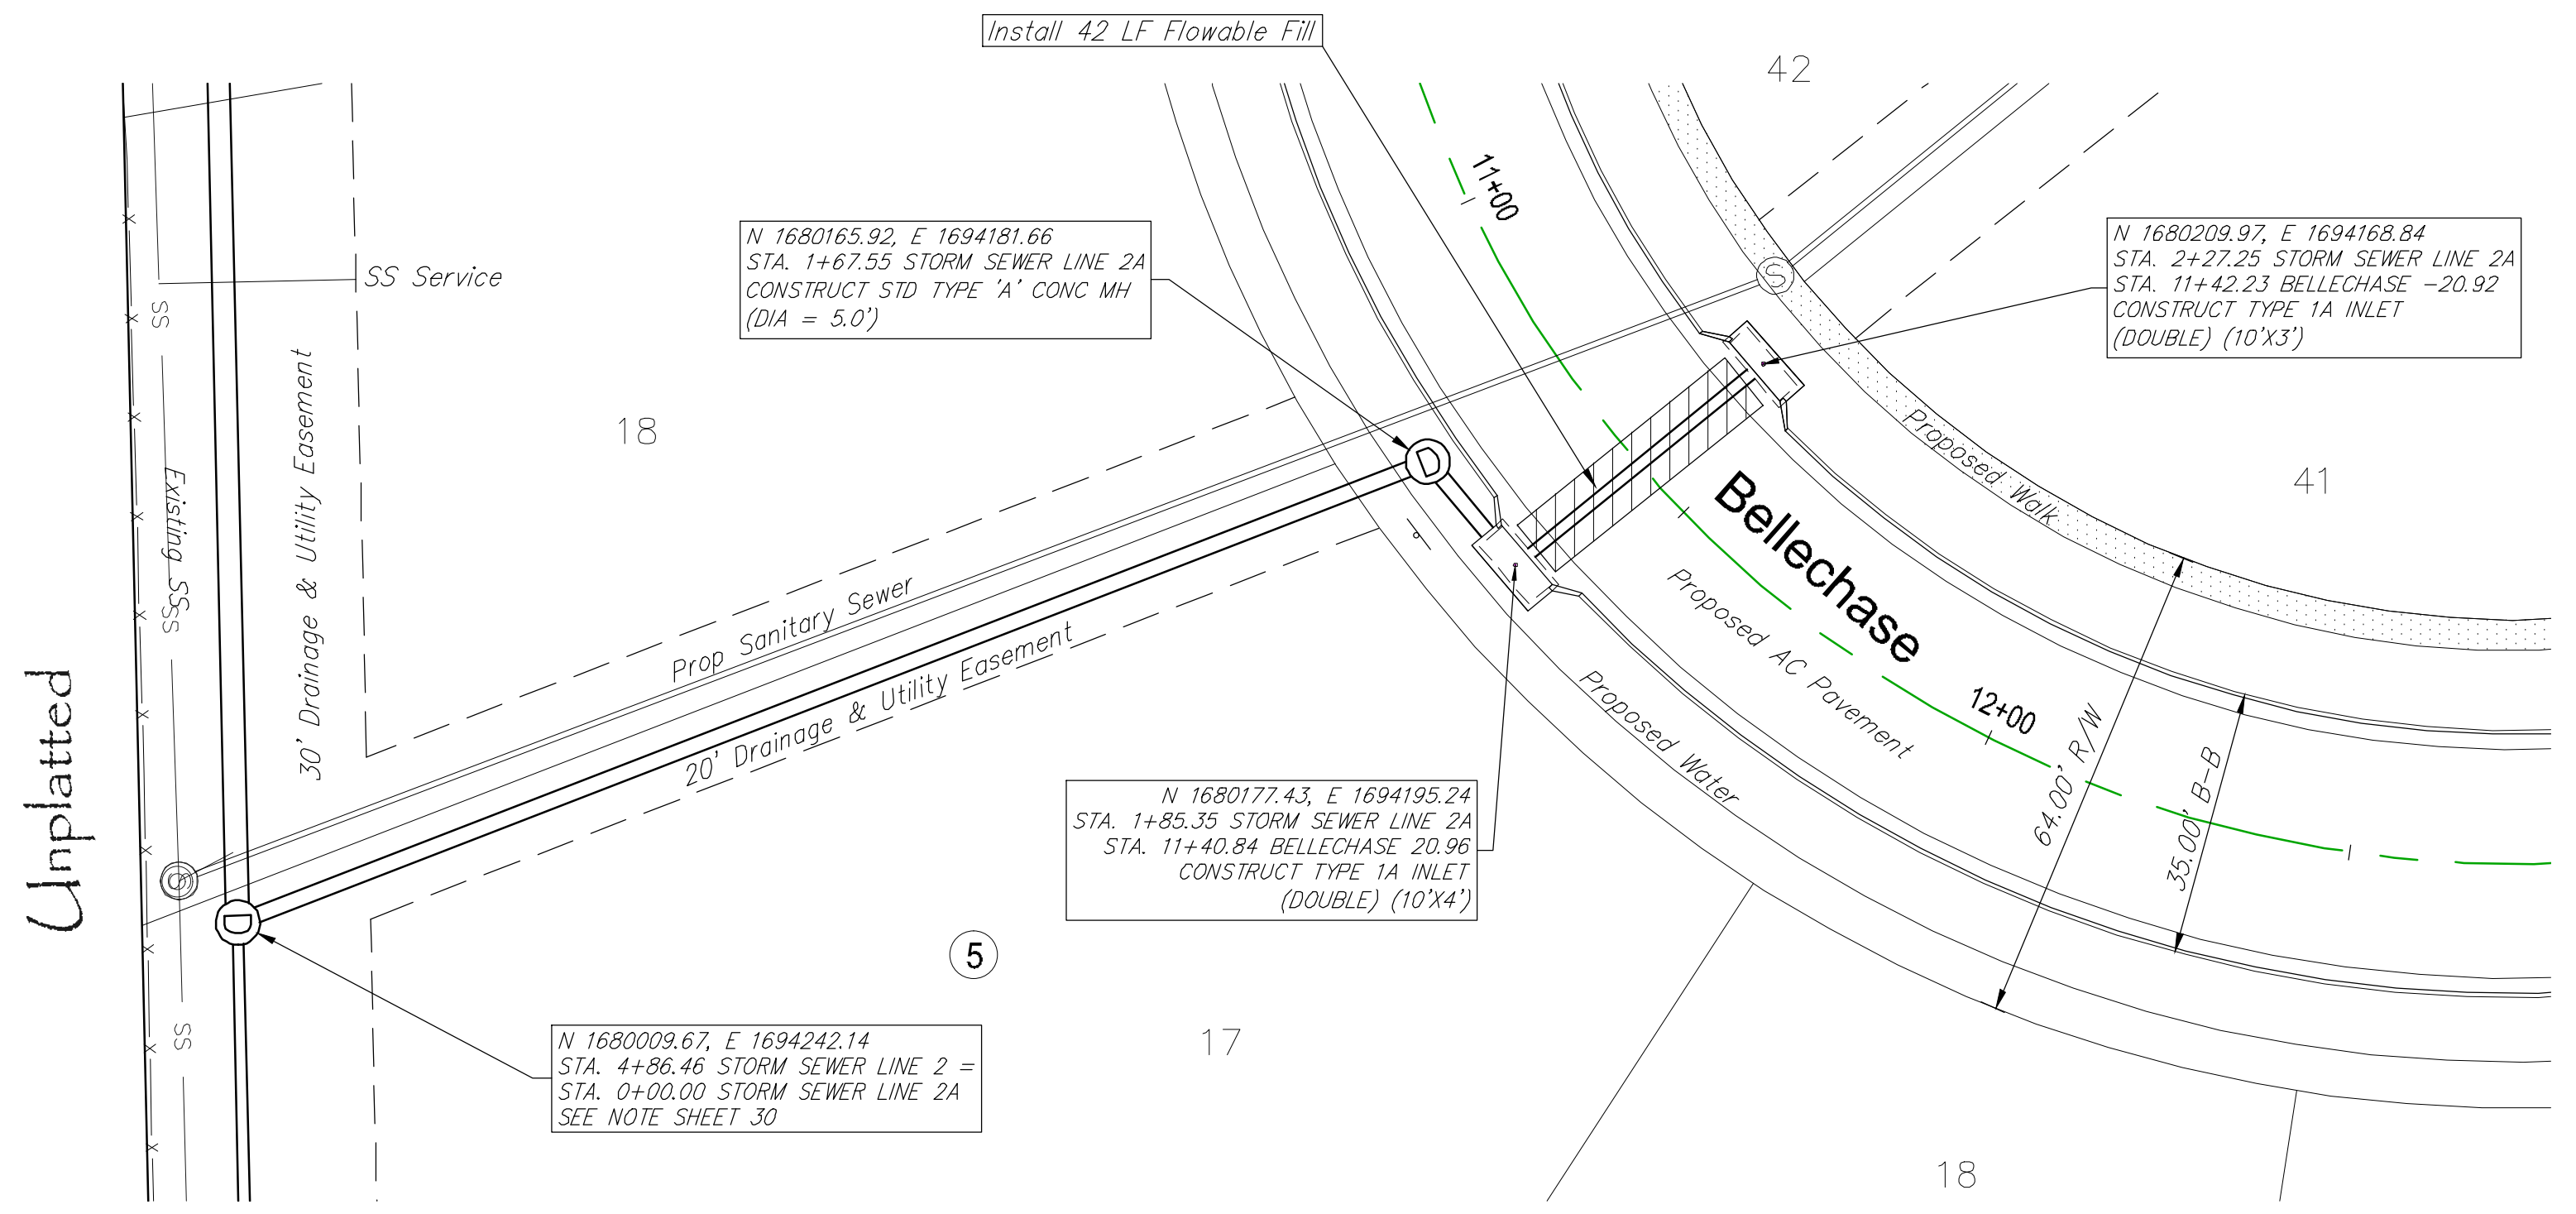

Bellechase 3rd Addition

