

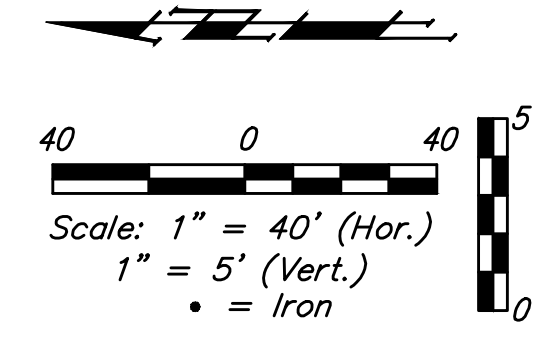


**BENCHMARKS:**  
 BM #1: "□" cut in top of curb near intersection of 27th Street North & Woodridge, south of SE corner of Lot 24, Block C, Woods North 3rd Addition.  
 Elev. = 1392.97 NGVD29

BM #2: "□" cut in top of curb near intersection of Woodridge Court & Woodridge, south of SE corner of Lot 6, Block A, Woods North 3rd Addition.  
 Elev. = 1390.10 NGVD29

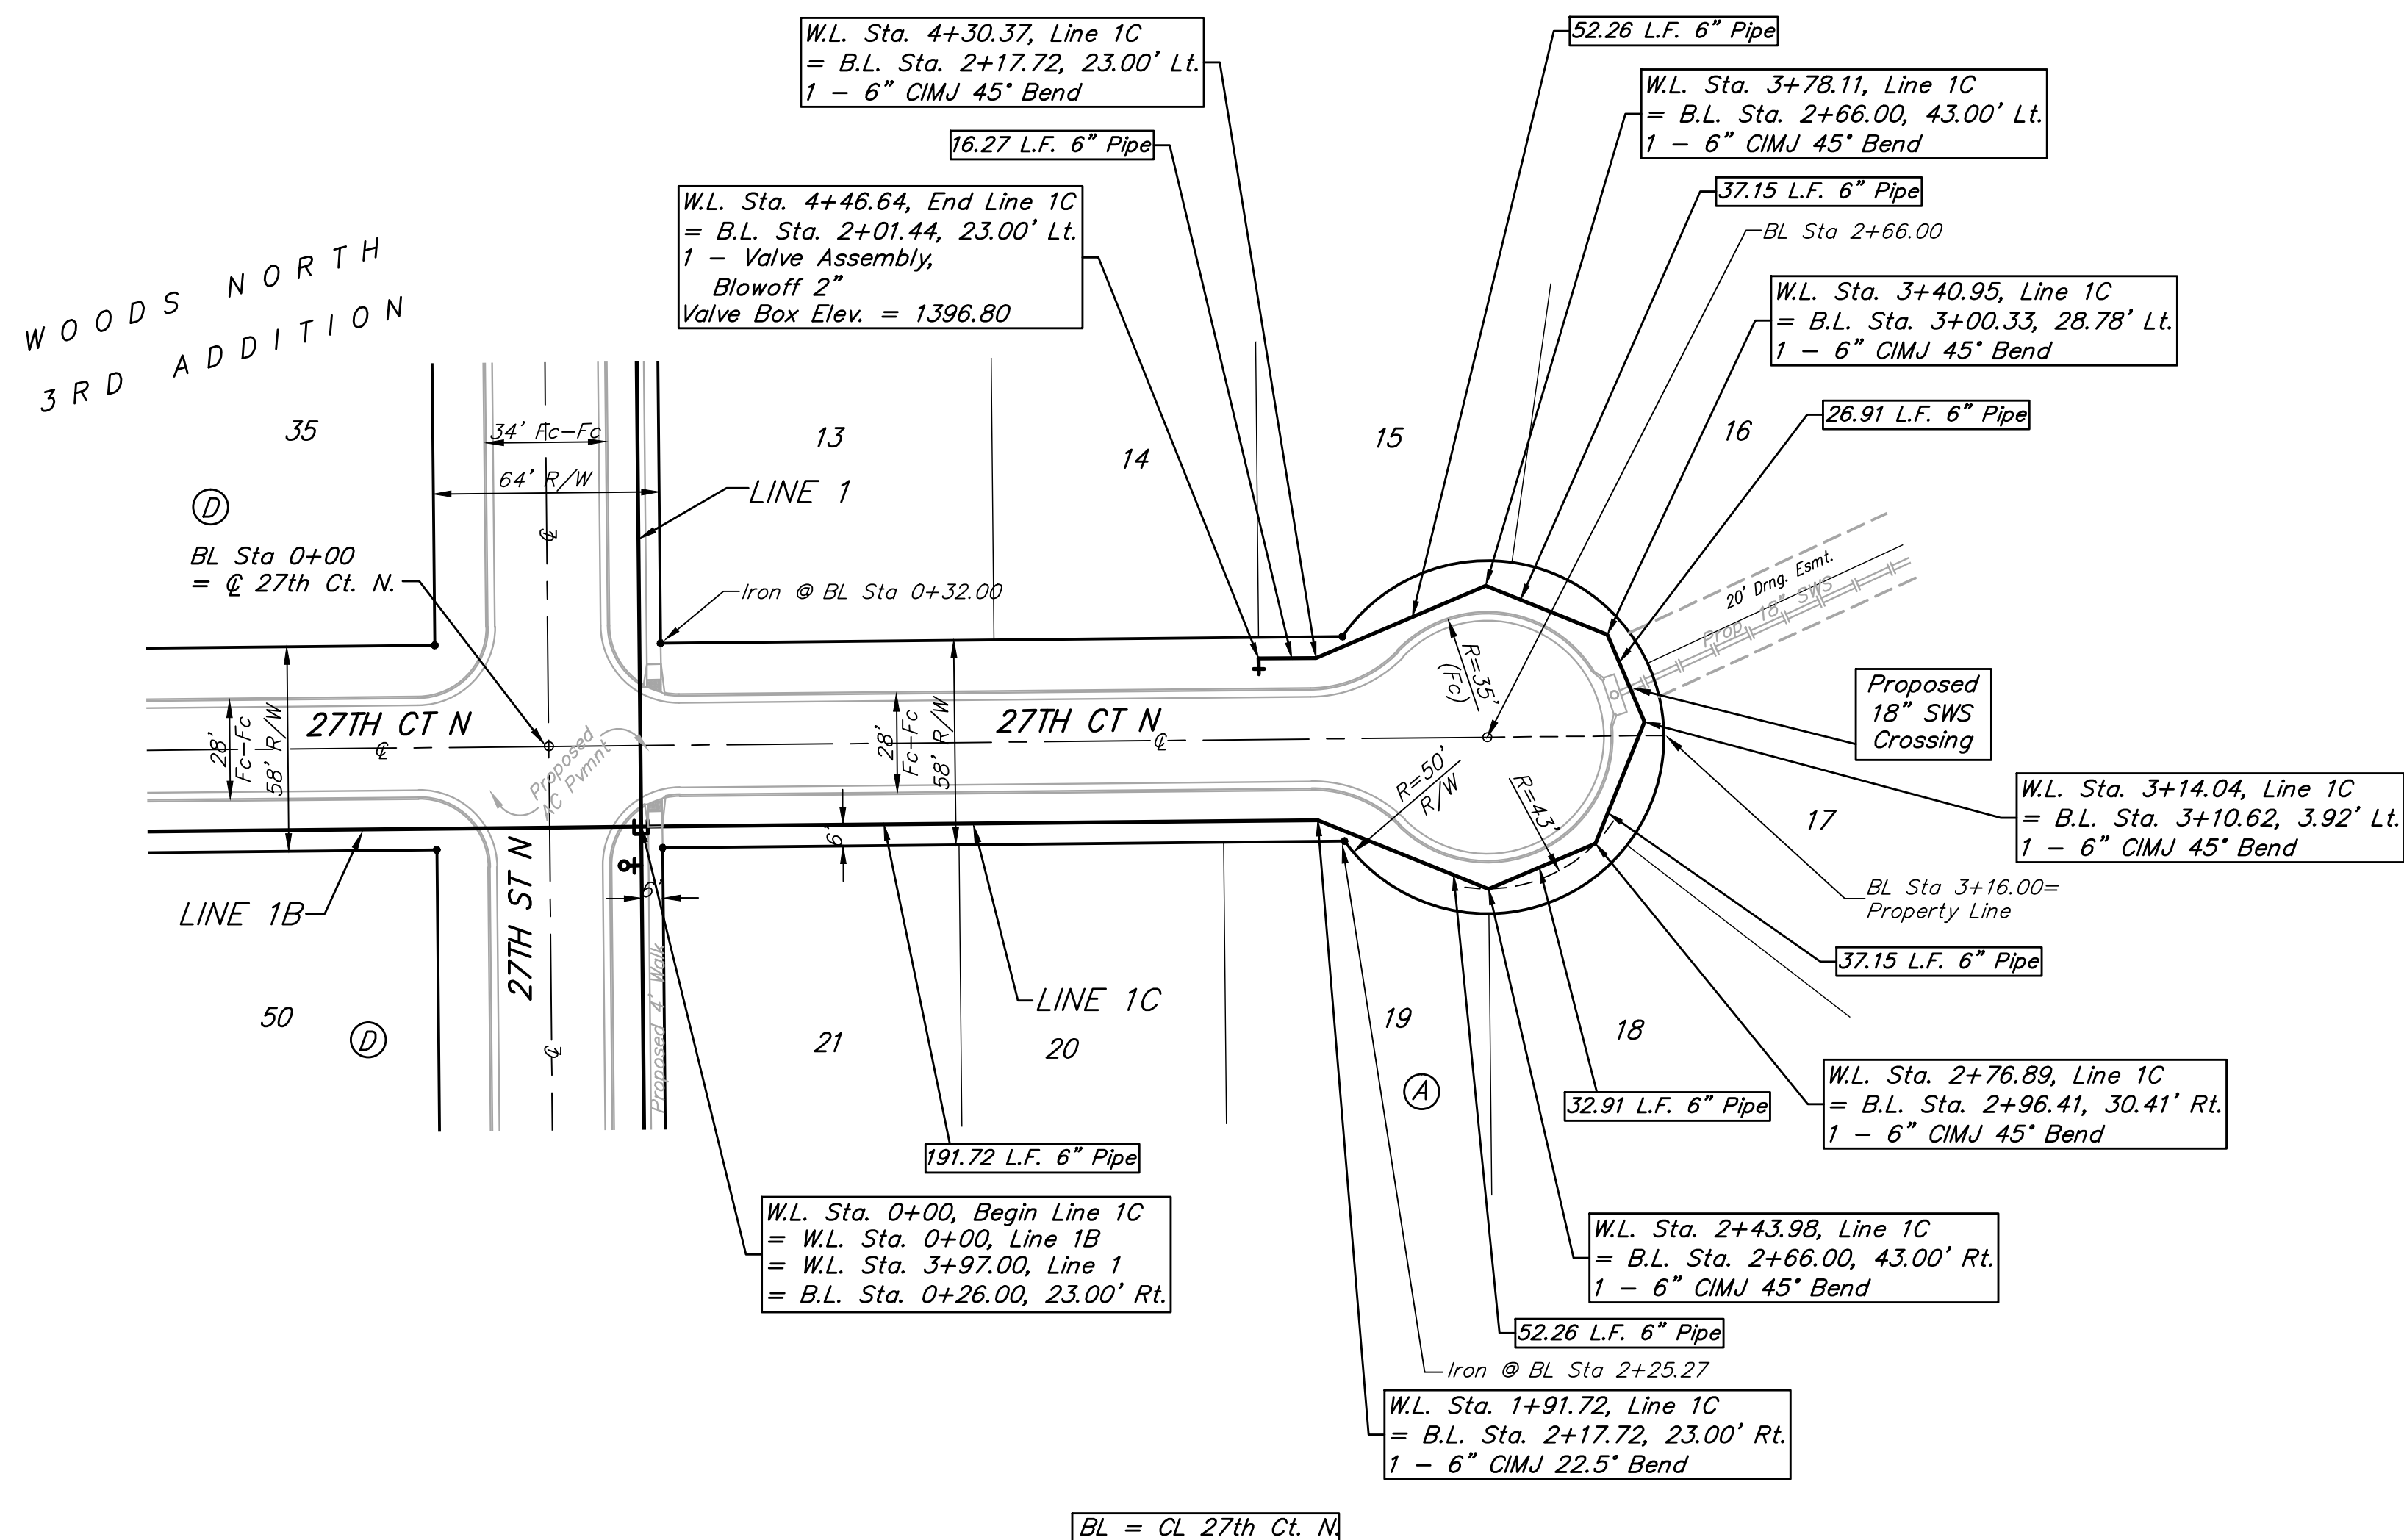

BL = CL 27th Ct. N

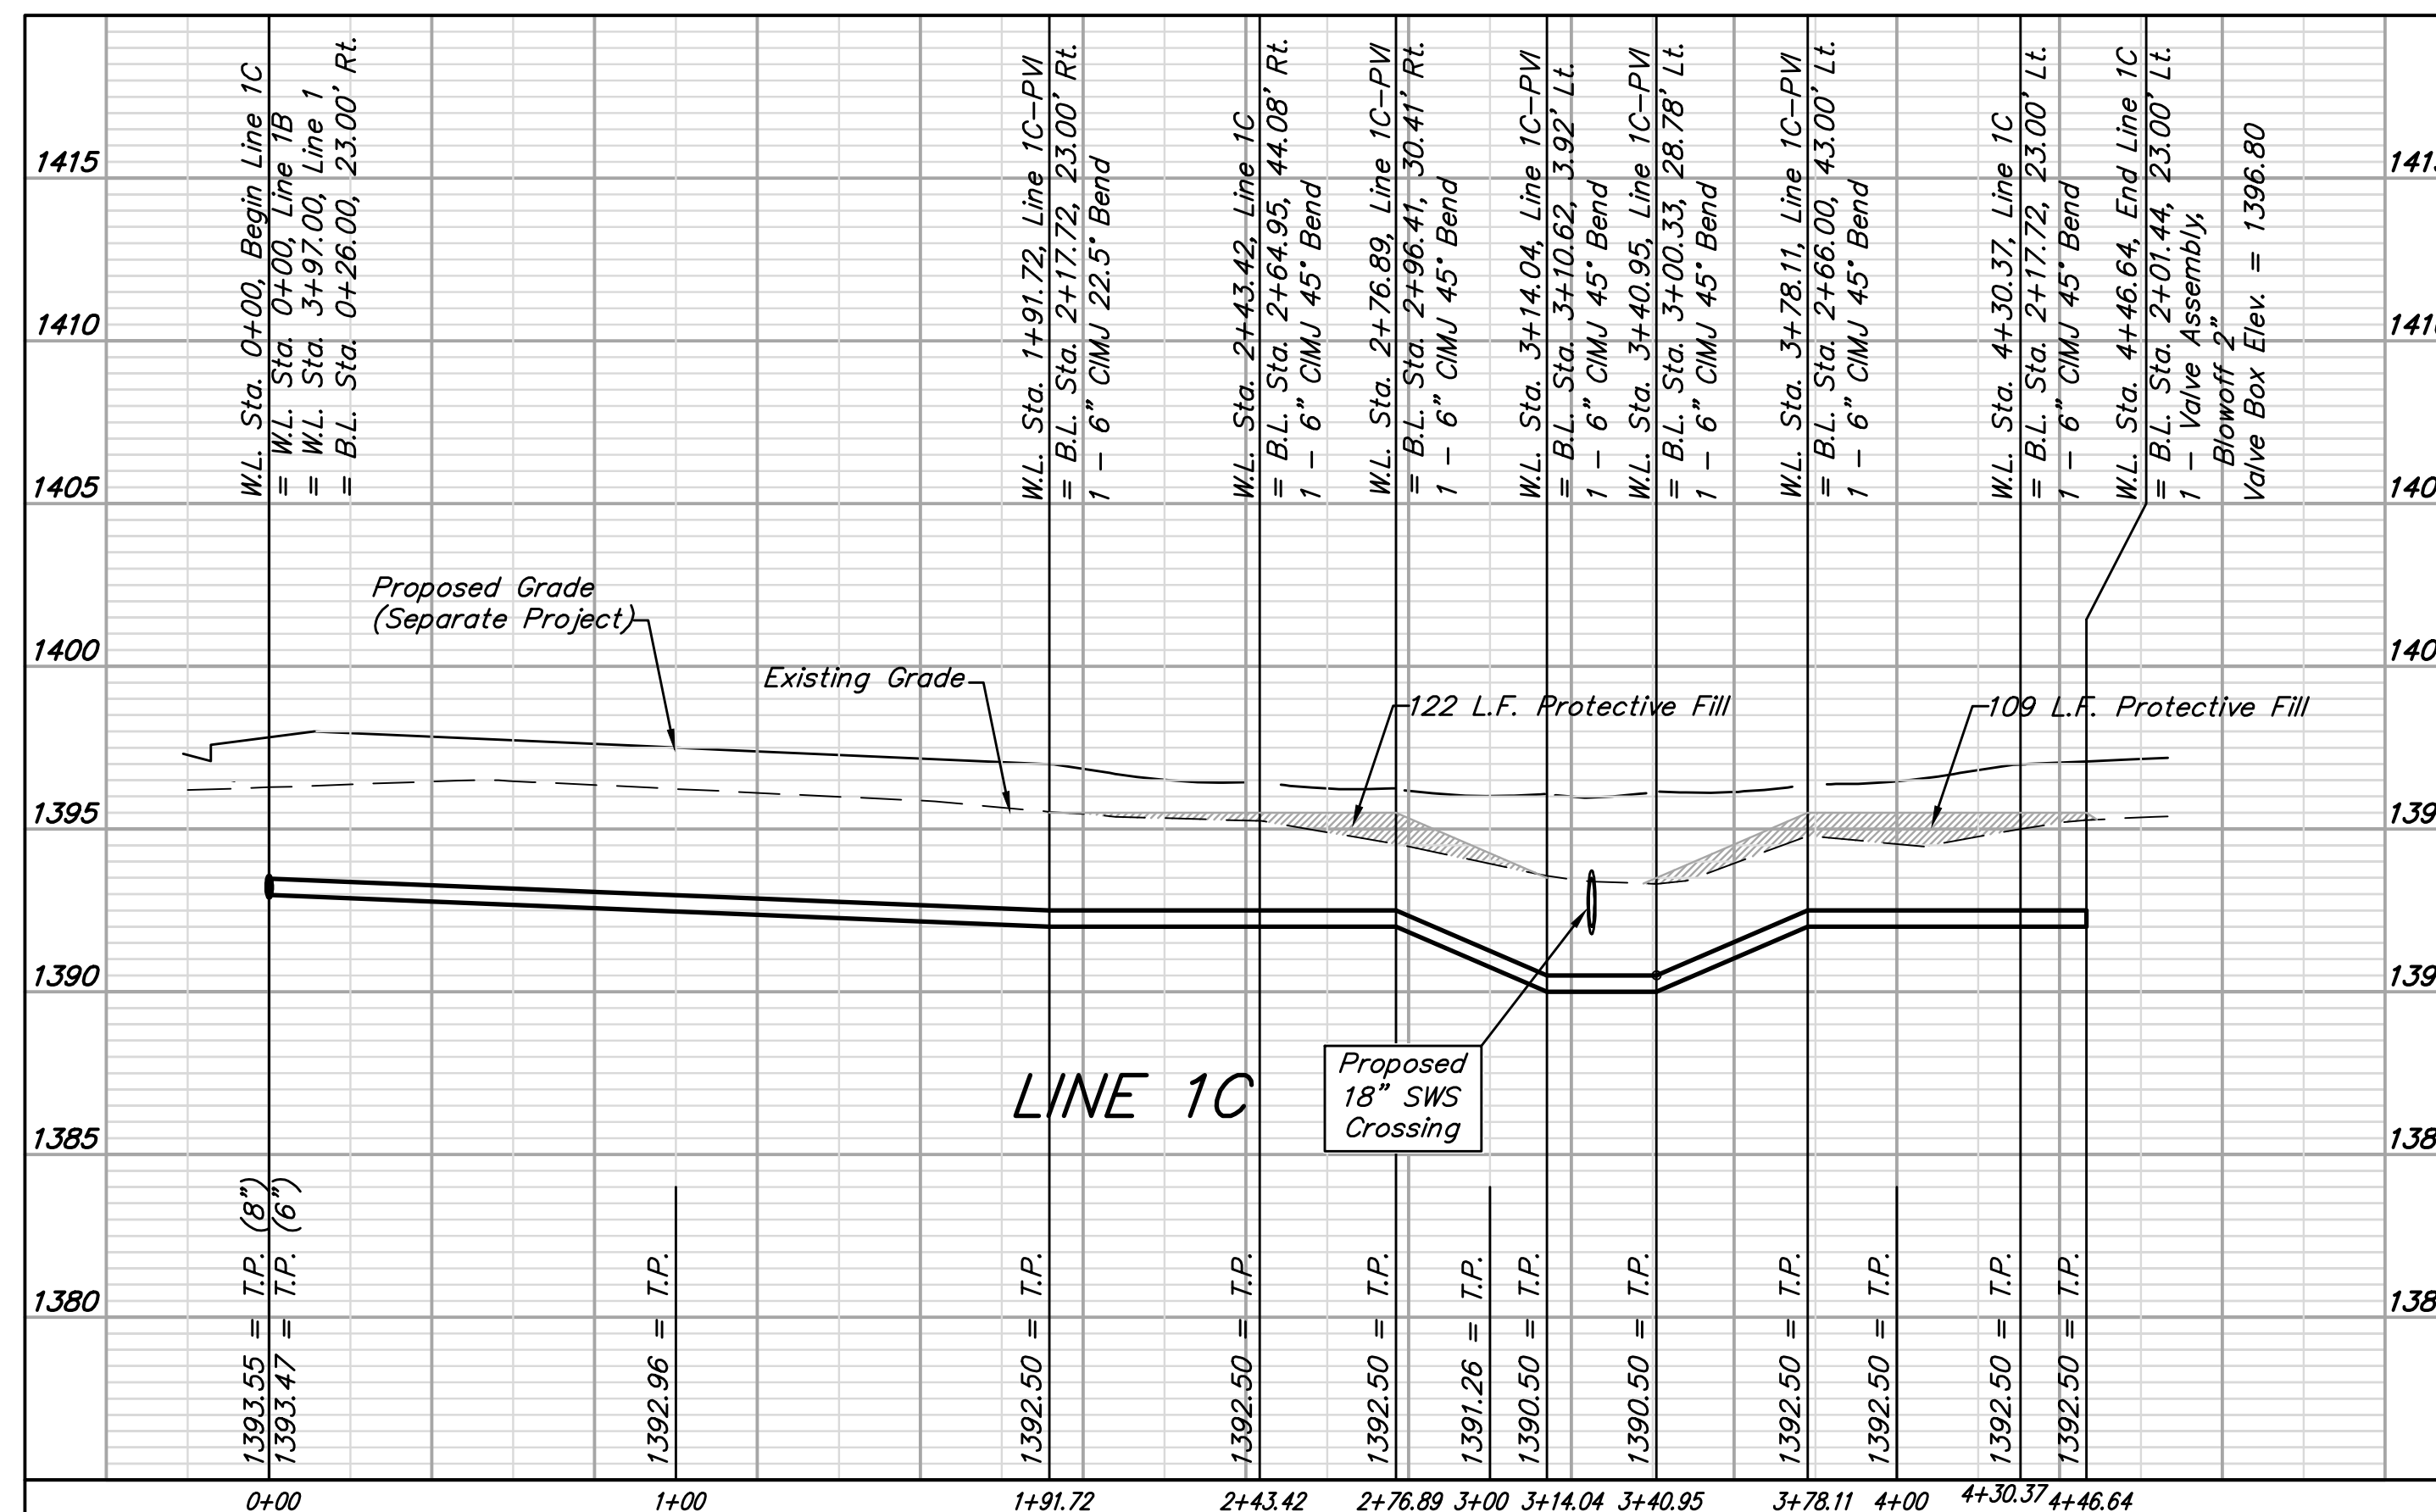

		Woods North 3rd Addition - Phase II	
		<b>LINE 1C</b> WATER DISTRIBUTION SYSTEM	
<small>Baughman Company, P.A. 315 Ellis St. Wichita, KS 67211 P 316-262-7271 F 316-262-0149          ENGINEERING   SURVEYING   PLANNING   LANDSCAPE ARCHITECTURE</small>			
PROJECT NUMBER 448-90555	DESIGN AEG	DRAWN TMS	DATE 9/23/13
REVISIONS:	APPROVED	SCALE Noted SHEET	
			<b>7 OF 14</b>