


NOTE:
EXTERIOR PIPE WRAP SHALL BE CONSEAL CS 212, OR APPROVED EQUAL, & SHALL BE SUBSIDIARY TO PIPE.

PLAN SWS LINE 1
PROFILE SWS LINE 1

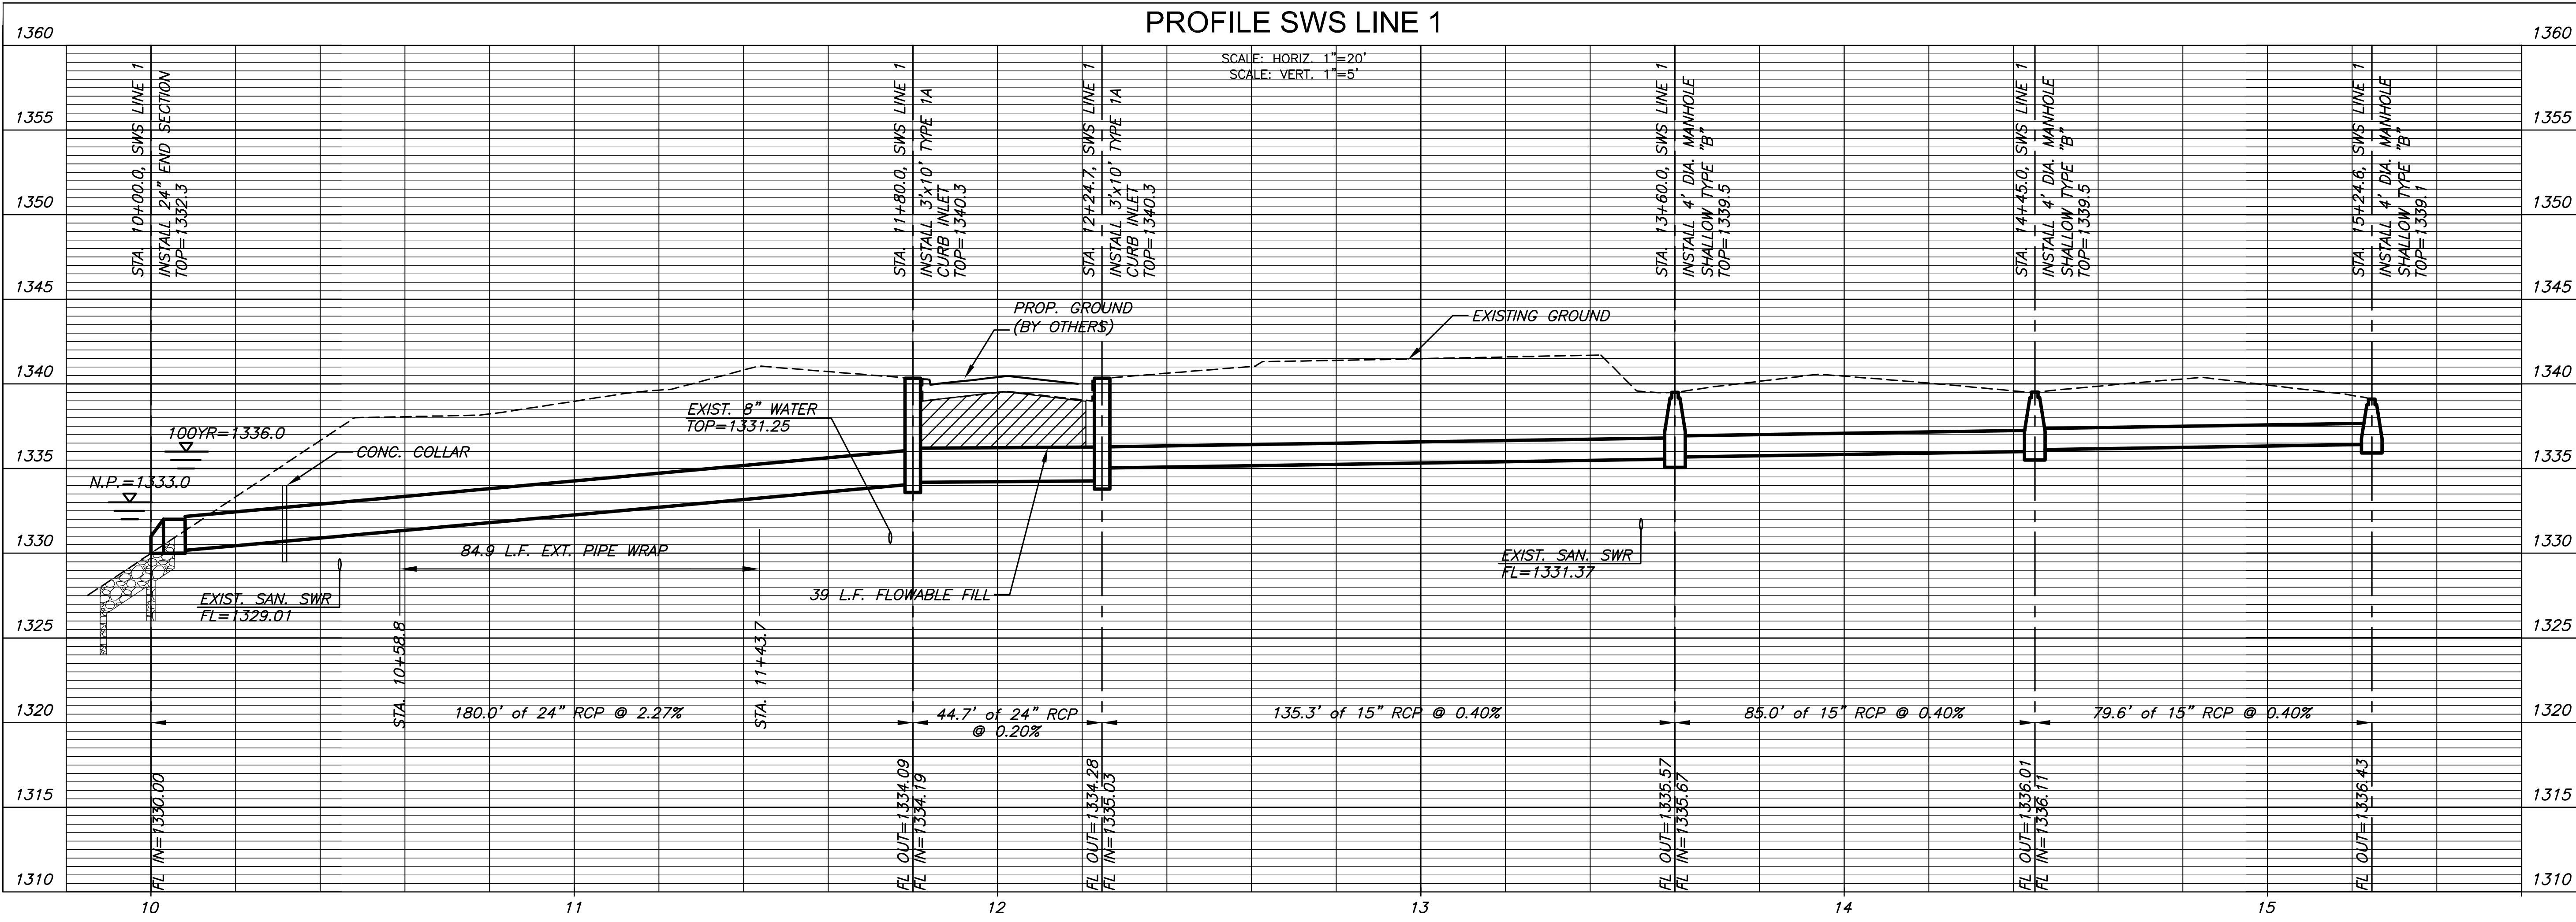

STORM WATER SEWER PLAN FOR
BAY COUNTRY ADDITION
PHASE 1

©2013 MKEC Engineering
All Rights Reserved
www.mkec.com
These drawings and their contents, including, but not limited to, all concepts, designs, & ideas are the exclusive property of MKEC Engineering (MKEC), and may not be used or reproduced in any way without the express consent of MKEC.

LINE 1 PLAN & PROFILE

PROJECT NO.	468-84888	
DATE	OCTOBER 2013	
SCALE	1"=20'	
DESIGNED	DRAWN	CHECKED
SPE	SPE	GJA
NO.	REVISION	DATE
SHEET NO.		
5 OF 16		