



PLAN VIEW

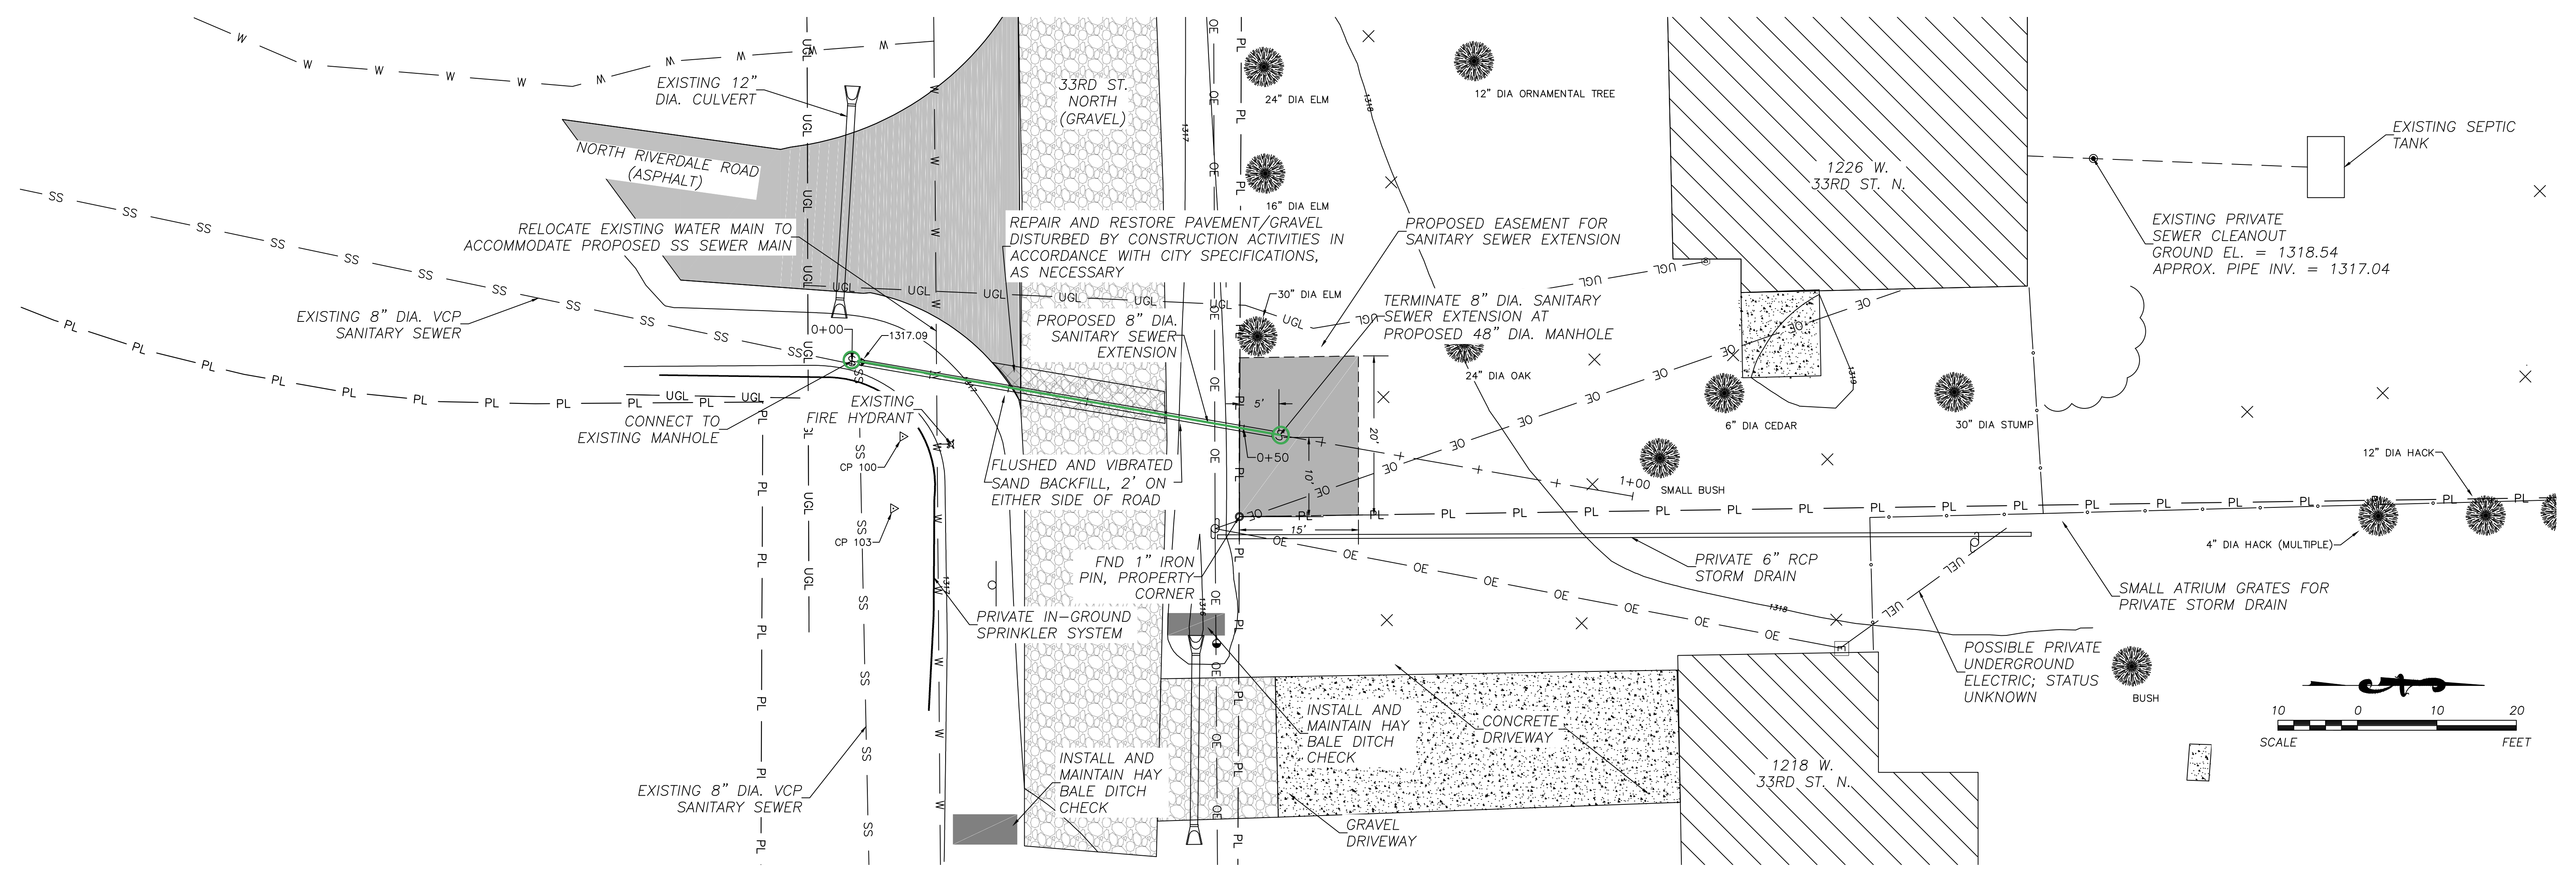

PROPOSED SANITARY SEWER EXTENSION PROFILE

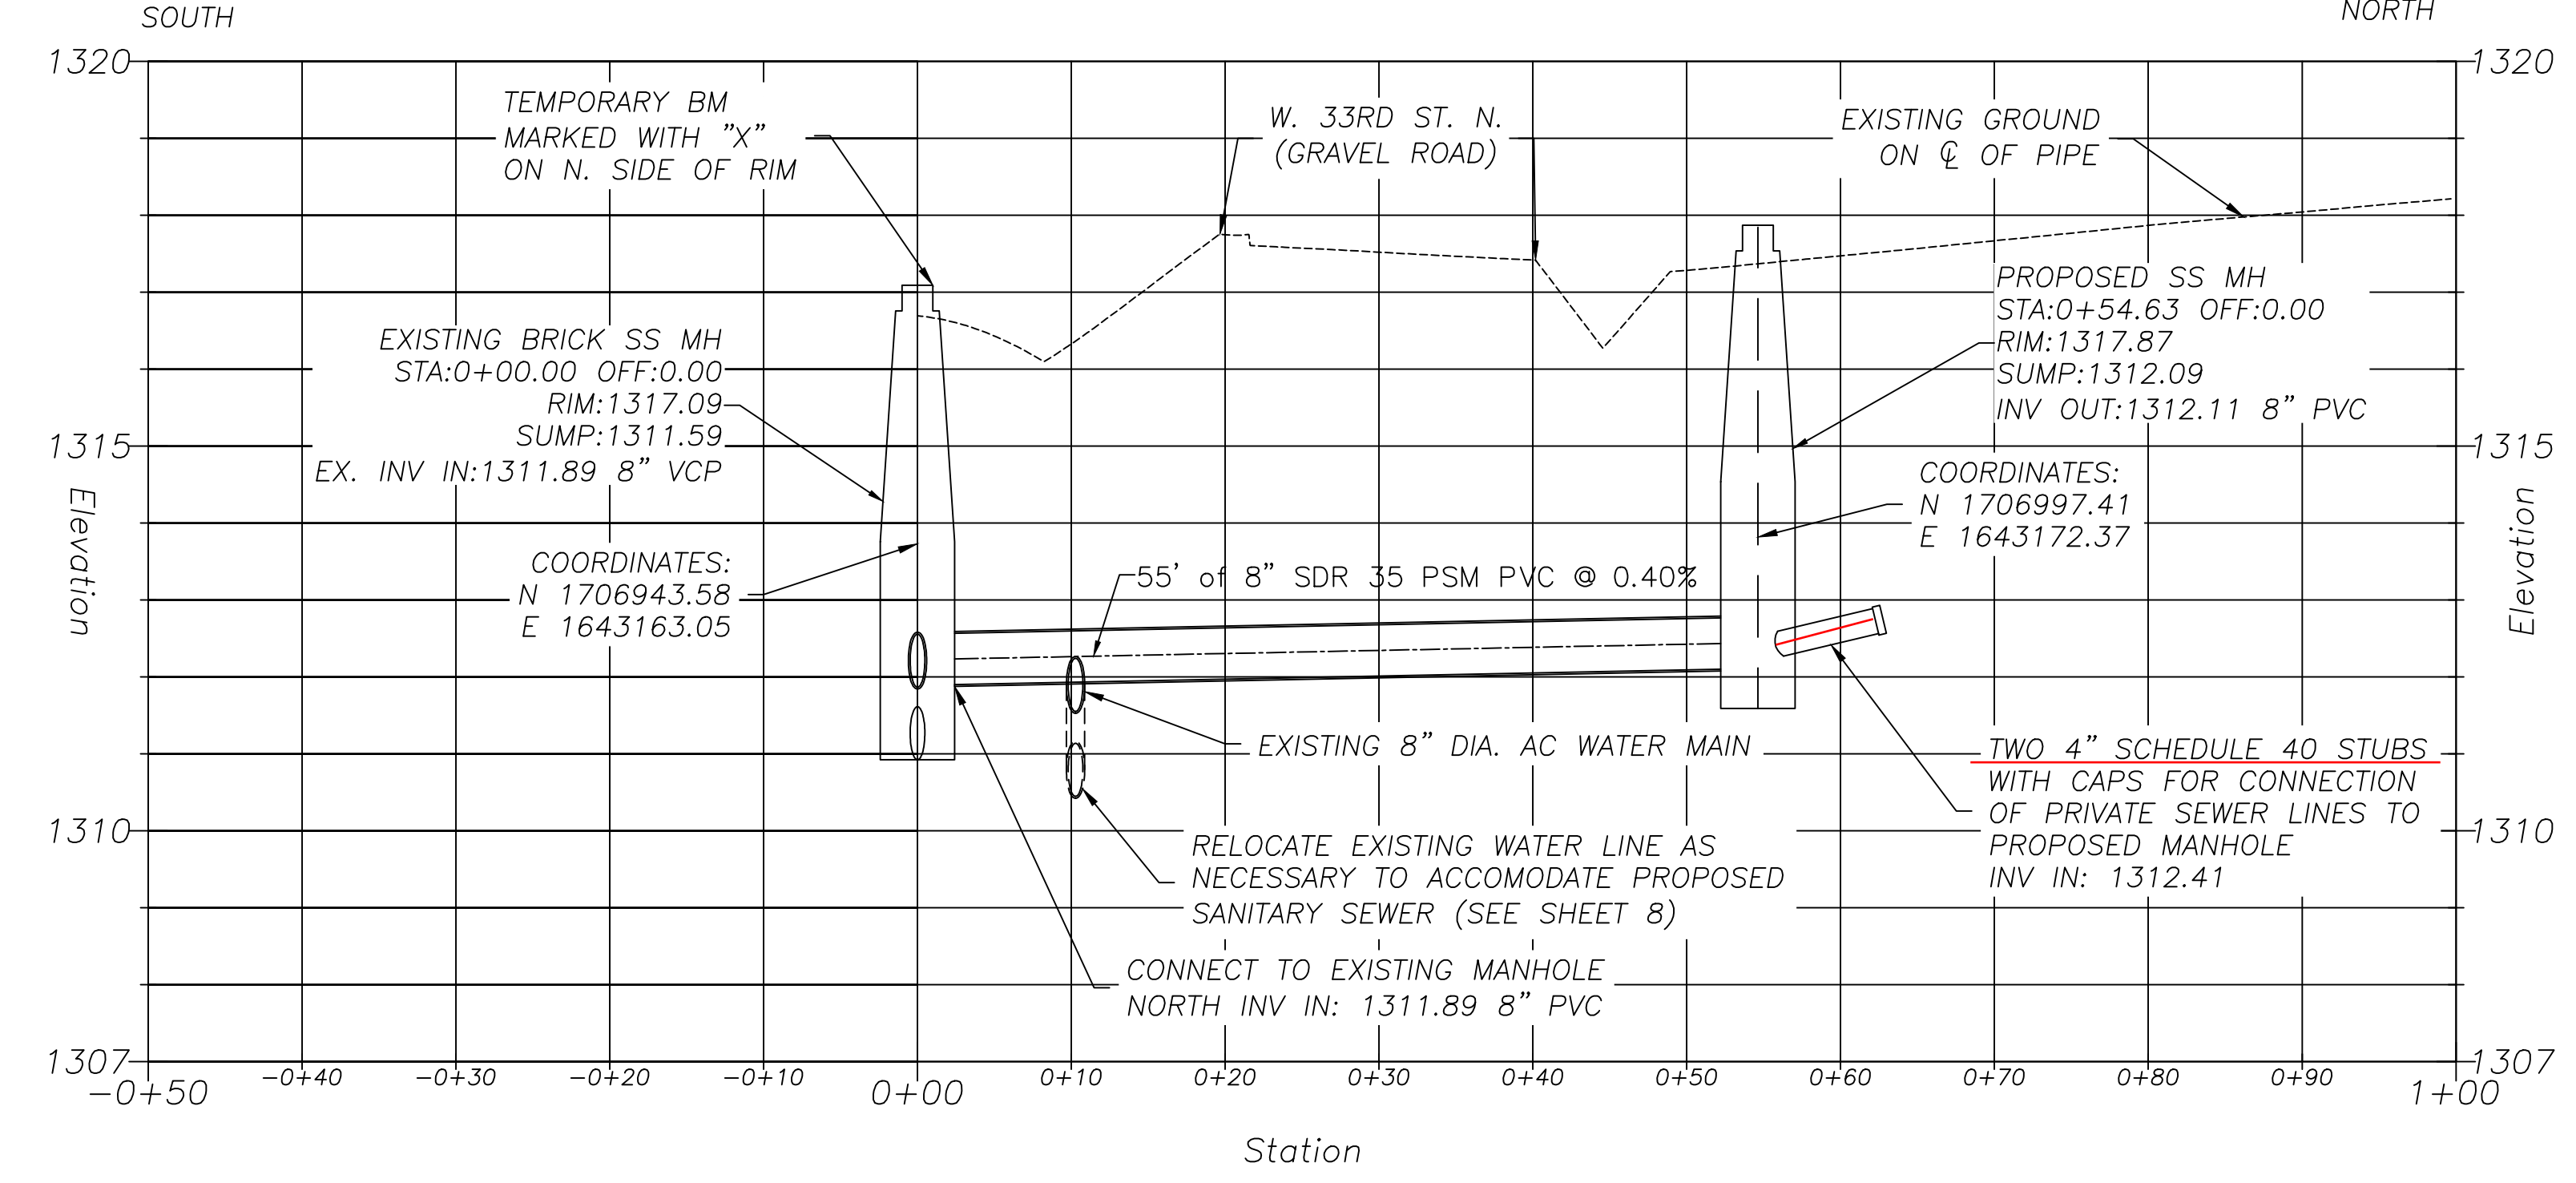

W:\CITY OF WICHITA\PROJECTS\5887.10 - SANITARY SEWER EXTENSION\DWGS\FIELD CHECK PLANS\FINAL PLANS\3 - PLAN & PROFILE.DWG

AQUATERRA ENVIRONMENTAL SOLUTIONS, INC. 11120 E. 26th Street North, Ste. 1100 Wichita, Kansas 67226	
PROJECT NUMBER: 468-84840	SHEET NUMBER: 3
DRAWING NUMBER: 3	PROJECT MGR.: JDN DESIGNED BY: DMB CITY OF WICHITA WICHITA, KANSAS 1218 W. 33RD STREET N.
DATE: 10/31/12	TELEPHONE: 781-326-1100 FAX: 781-326-1101 WWW: www.aquaterra.com
REV. DATE BY	FIELD CHECK PLANS
R1 9/28/12 JDN	R2 R3 R4 R5 R6